


Feeder 17, Caledonian Canal - Culvert Replacement

Site Plan

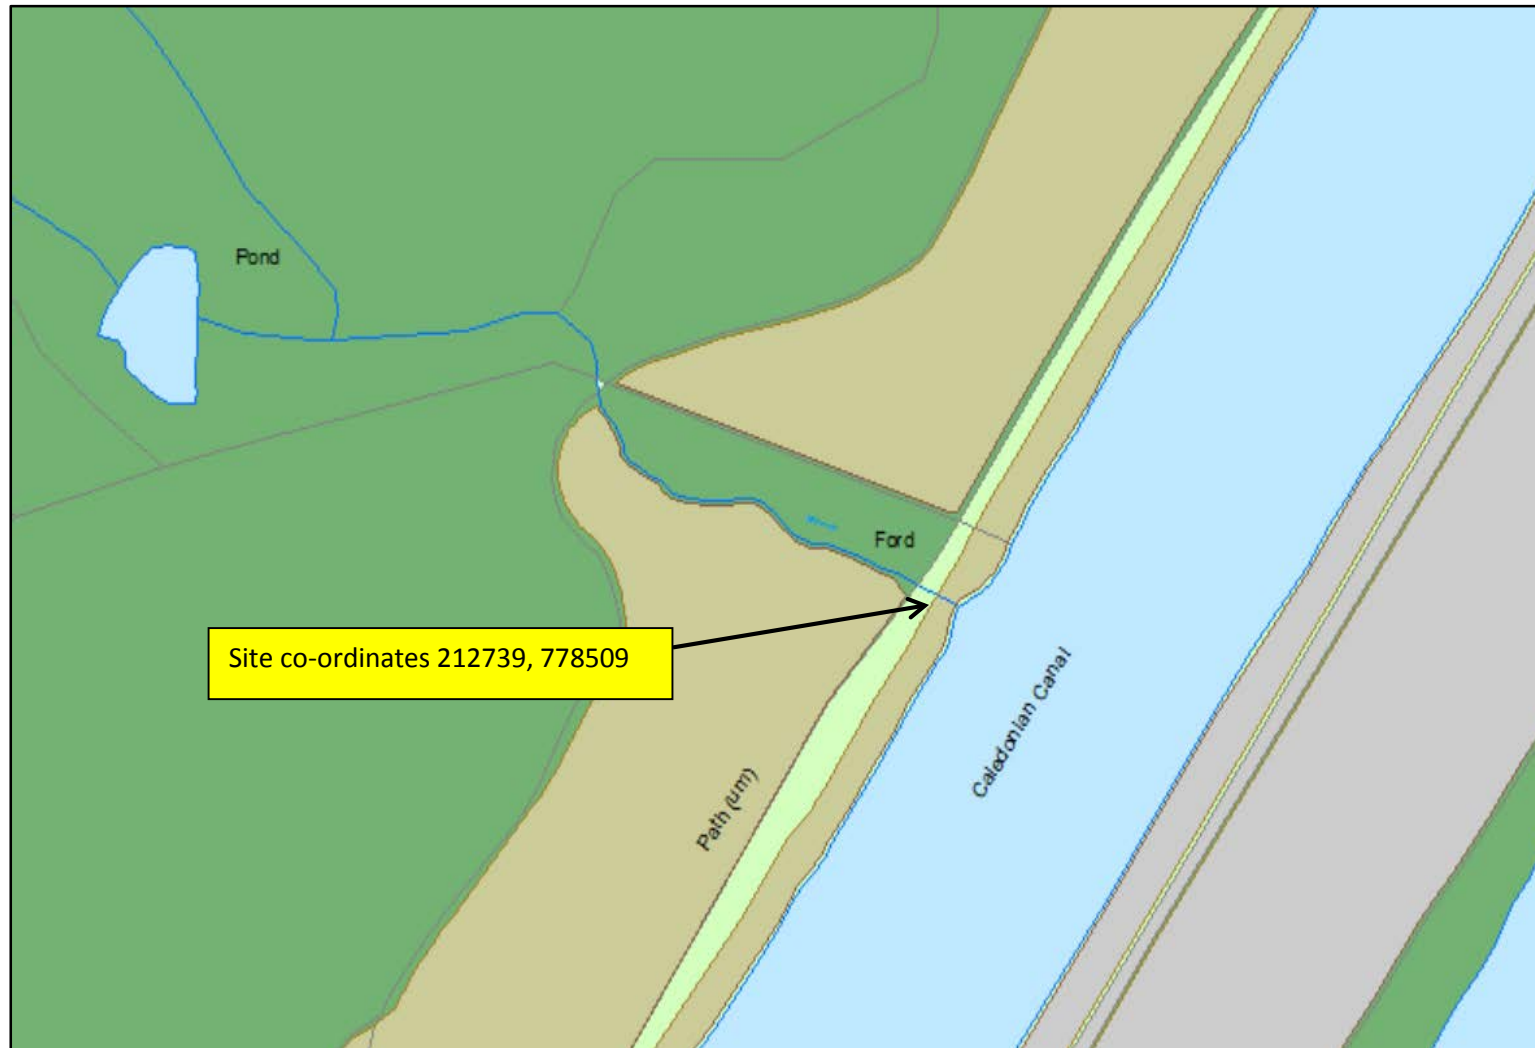

Drawing: A00999/03

Drawn: Andrew Ross

Date: 15th February 2016