



SOUTH ELEVATION - WALL HEAD PLAN (Part)

45° Le, FORMING A DRIPO


..... WITEDNIAL ELEVATION

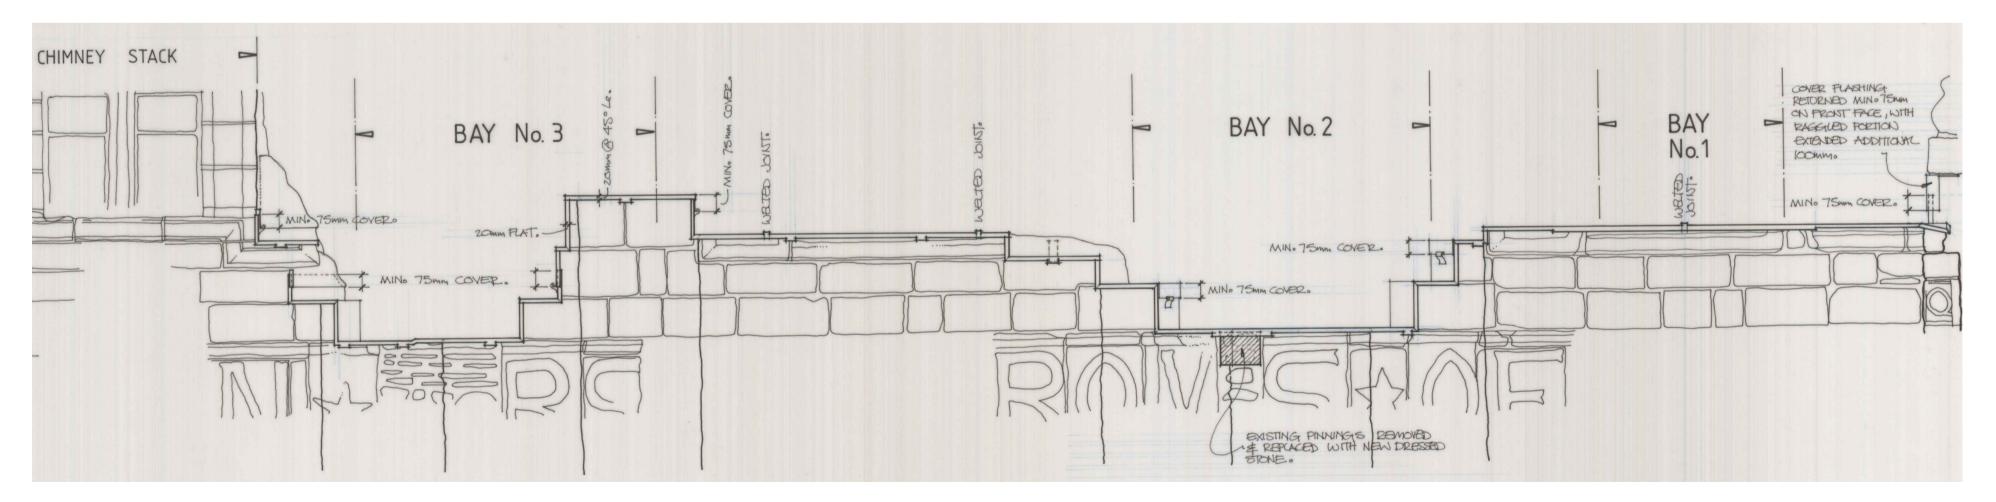

SOUTH ELEVATION - EXTERNAL ELEVATION (Part)

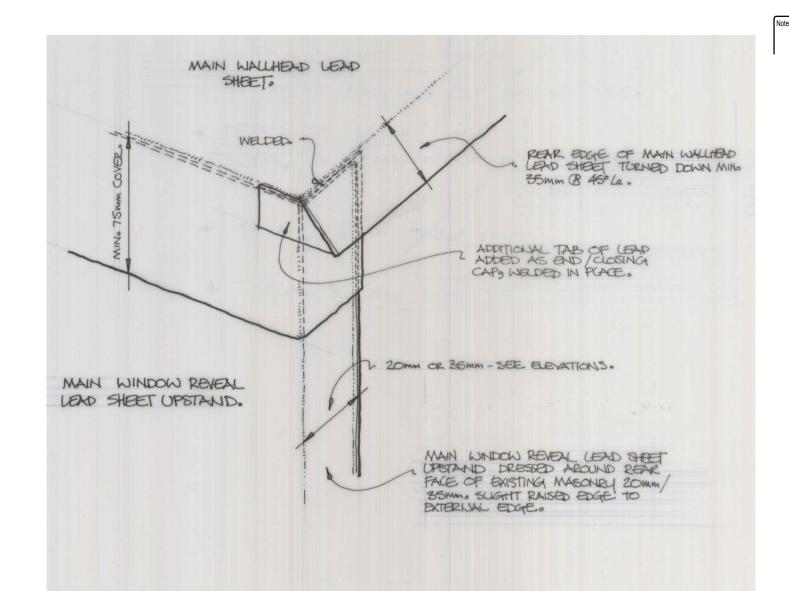

TYPICAL DETAIL AT REAR CORNERS

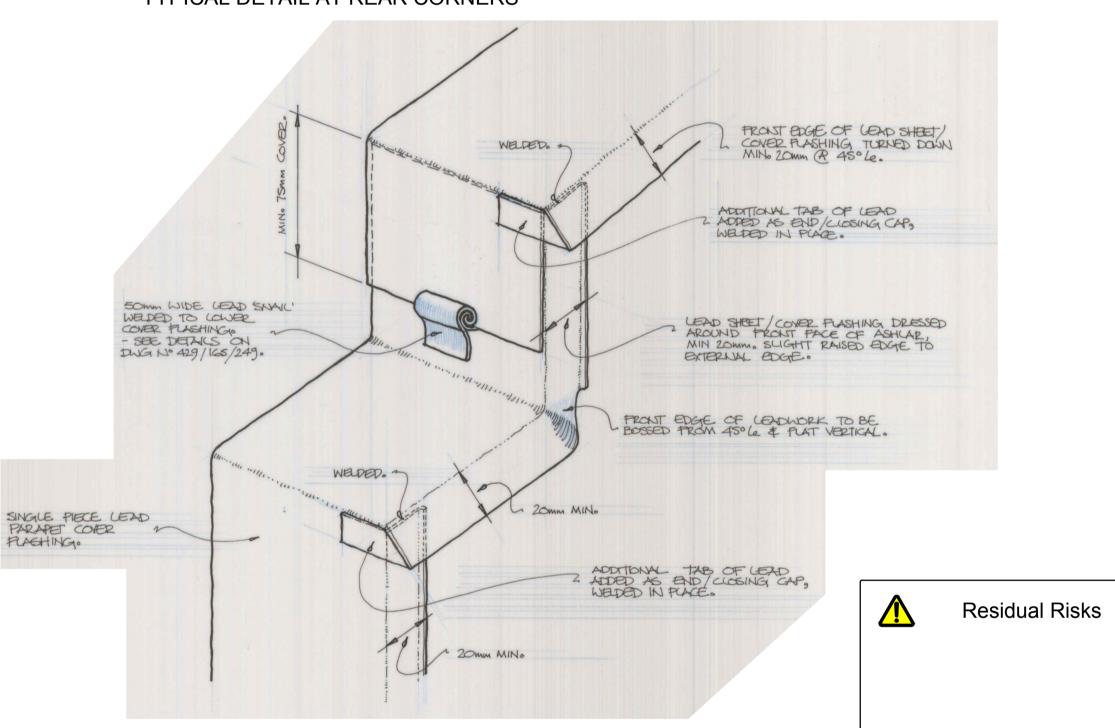

TYPICAL DETAIL AT FRONT/CHANGE IN LEVEL

Revisions:

Contains Historic Environment Scotland, Ordnance Survey and Aerial Imagery Data
© Historic Environment Scotland © Crown copyright and database rights 2016
Ordnance Survey [100057073] © Getmapping
Ordnance Survey Data

You are permitted to use this data solely to enable you to respond to, or interact with, the organisation that provided you with the data. You are not permitted to copy, sub-licence, distribute or sell any of this data to third parties in any form.

SMC

HUNTLY CASTLE

SOUTH ELEVATION WALL HEAD
LEADWORK EDGE DETAILS



HISTORIC ÀRAINNEACHD EACHDRAIDHEIL

ALBA

429/165/317

S ARCHITECT M PENDERY

TE 08/08/16 DRAWN BY M JACK
CHIVE NUMBER 429/165/317

© Historic Environment Scotland - Scottish Charity No. SC045925