


LOCH BUN ABHAINN - EADAR

- R - RIGS
- a - QUARRY
- TP - TELEGRAPH POLE
- AP - ANCHOR POINT
- RSTJ - REINFORCED STEEL JOIST

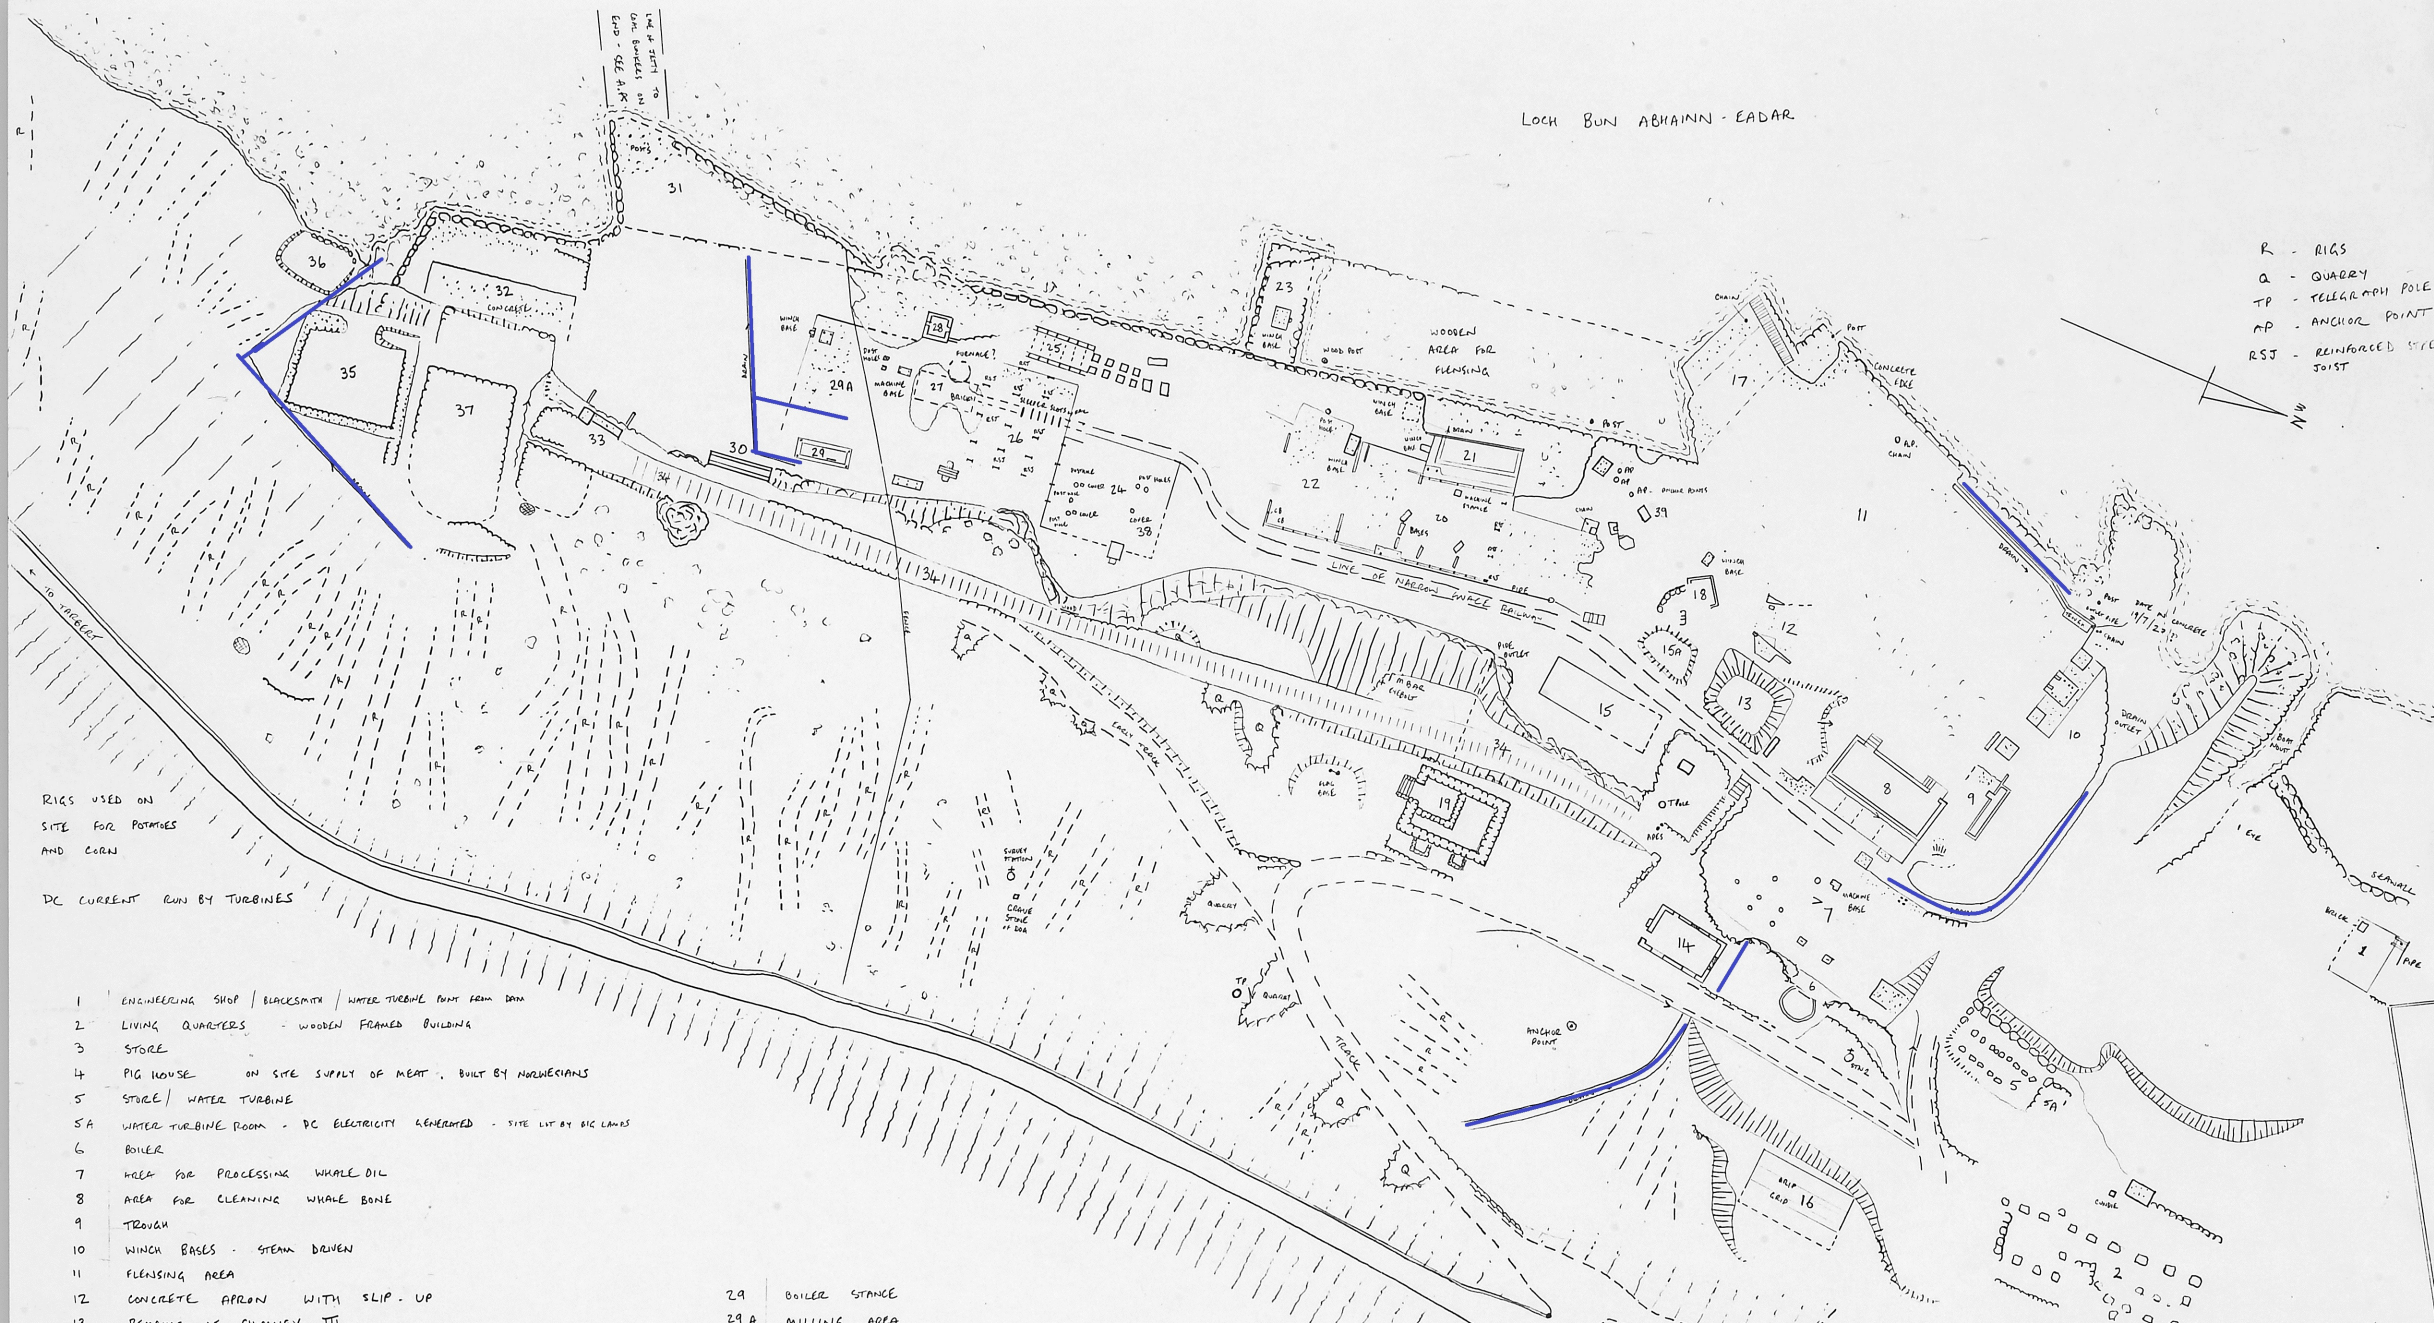

RIGS USED ON SITE FOR POTATOES AND CORN

DC CURRENT RUN BY TURBINES

- 1 ENGINEERING SHOP | BLACKSMITH | WATER TURBINE FROM DAM
- 2 LIVING QUARTERS - WOODEN FRAMED BUILDING
- 3 STORE
- 4 PIG HOUSE ON SITE SUPPLY OF MEAT - BUILT BY NORWEGIANS
- 5 STORE | WATER TURBINE
- 5A WATER TURBINE ROOM - DC ELECTRICITY GENERATED - SITE LIT BY BIG LAMPS
- 6 BOILER
- 7 AREA FOR PROCESSING WHALE OIL
- 8 AREA FOR CLEANING WHALE BONE
- 9 TROUGH
- 10 WINCH BASES - STEAM DRIVEN
- 11 FLENSING AREA
- 12 CONCRETE APRON WITH SLIP-UP
- 13 REMAINS OF CHIMNEY I
- 14 LABORATORY FOR CHEMISTS TESTING GRADE OF WHALE OIL
- 15 BOILER HOUSE - BARCOCKS - WILCOX MAKE
- 16 PIGGERY - SECOND ONE BUILT AFTER 4
- 17 STEEL SKIRAHY FOR DRAINING CARCASSES UP
- 18 CHIMNEY II
- 19 VILLA FOR MANAGERS
- 20 WHALE MEAT COOKERIES
- 21 CONCRETE WALLED AREA - UNKNOWN USE
- 22 COOKERIES
- 23 WINCH BASES AT END OF WOMEN PLATFORM
- 24 DRINKING SHED FOR WHALE FLESH
- 25 WHALE OIL TANKS - 4 GRADES No. 1 TOP OF BOBBER
- 26 DRINKING SHED
- 27 SITE OF BOILER HOUSE
- 28 CHIMNEY I

- 29 BOILER STANGE
 - 29A MILLING AREA
 - 30 MACHINE PLATFORM
 - 31 EXTENSION TO ORIGINAL SEAWALL
 - 32 STORE - FOR WHALE CATCHER BOATS EQUIPMENT - OIL ETC
 - 33 TERMINUS OF RAILWAY - COAL STORAGE BUNKERS
 - 34 NARROW GAUGE RAILWAY - NOW LIFTED
 - 35 BARREL STORE FOR OIL
 - 36 STORAGE TERRACE FOR COAL
 - 37 STORAGE AREA FOR COALS
 - 38 ELECTRICAL CABLES - COVER OVER CONDUIT
 - 39 METAL LINED PIT FOR WINDLASS STORAGE - WINDING PIT
- WHALE OIL STORED IN BARRELS - TAKEN AWAY BY SEA.
COAL BROUGHT IN AND UNLOADED OFF SHIPS INTO BUNKERS ON JETT HEAD

INFORMATION GIVEN TO SAM SLOTT, KEVIN MACLEOD BY DONALD EWAN MACLEOD, AGED 90 ON OF 11A WEST TARBERT, HARRIS WHO WORKED ON SITE FROM 1922 INTO 1960: 20 YEARS.

Royal Commission on the Ancient and Historical Monuments of Scotland
The National Monuments Record of Scotland
© RCAHMS John Sinclair House, 16 Bernard Terrace, Edinburgh, EH8 9NX. Tel 031 662 1456

Region	County	Survey	Method
WESTERN ISLES			
District HARRIS	Parish	OS basic scale 1:	
Site name BUNAVONEADER WHALING STATION		Description	
Drawing title SITE PLAN	Scale 1:500		
Classification INDUSTRIAL SURVEY	Sheet 1 of 1	Neg no.	
Drawn by KWHM/SS	Date 16/17 JULY 1996	Checked by	Date
			Drawing no.