


Site Plan - Existing (Scale 1:200)

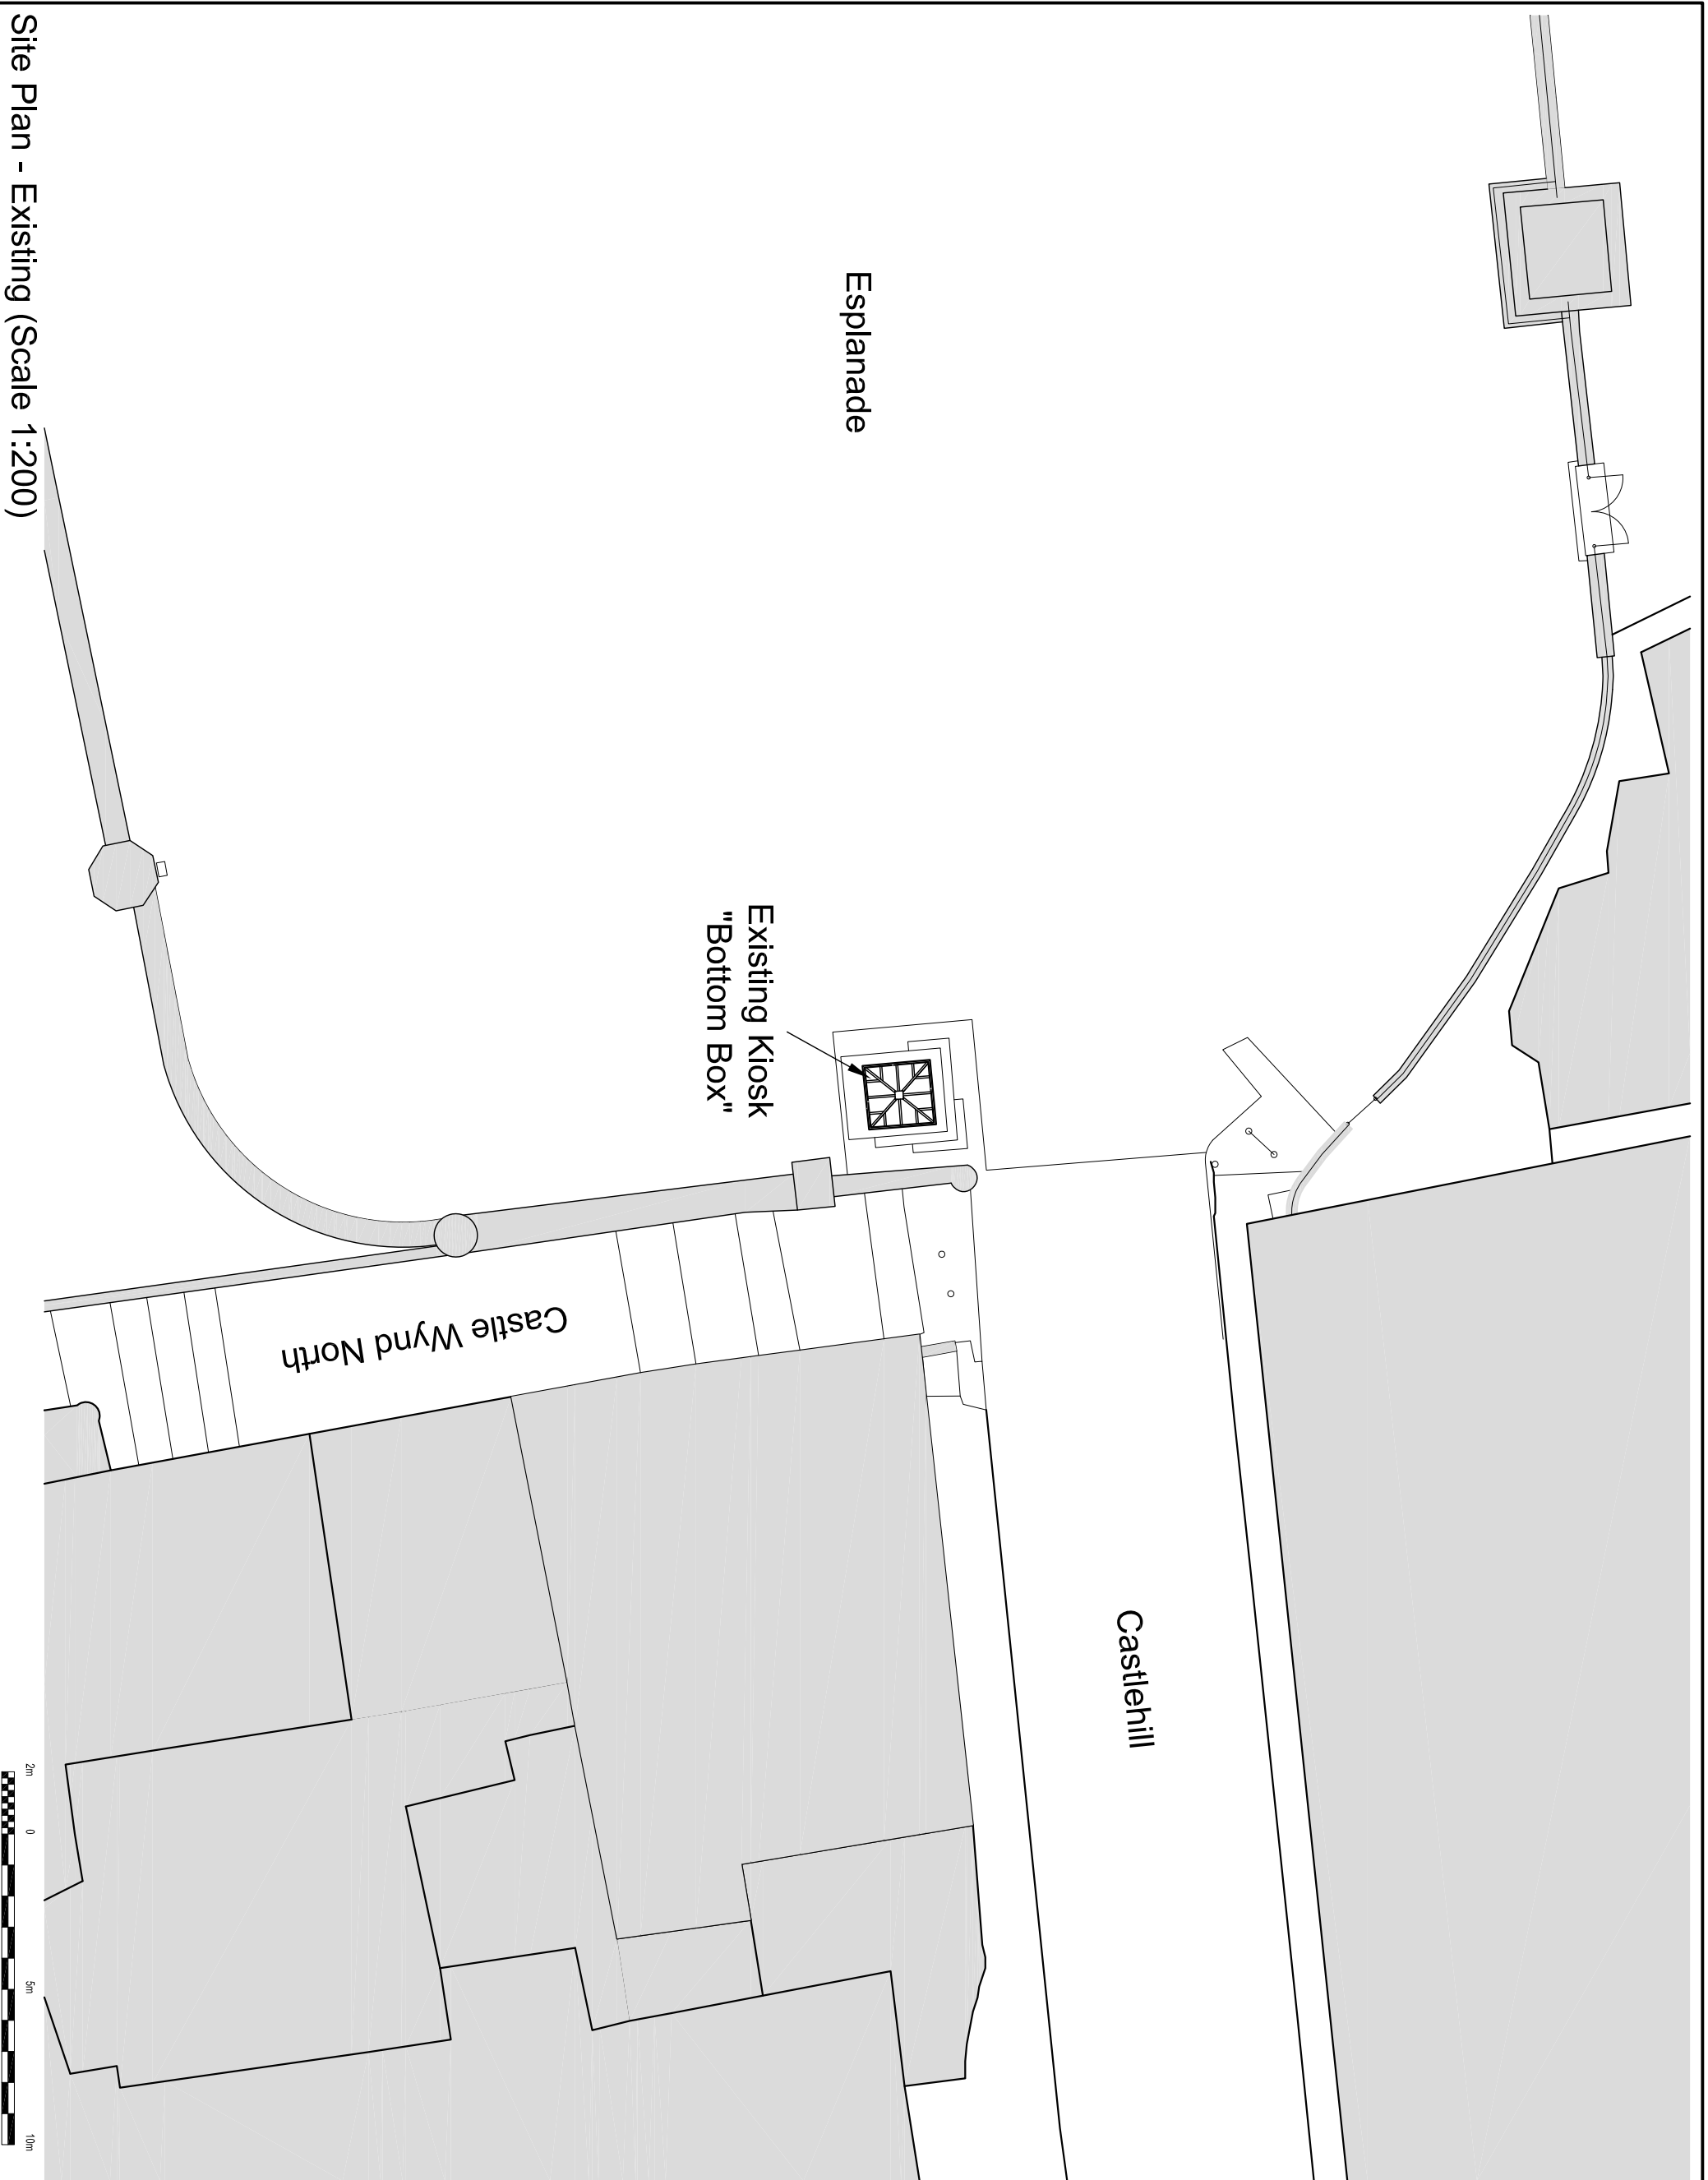

Castlehill

Esplanade

Existing Kiosk  
"Bottom Box"

Castle Wynd North



SCALE 1:200

This map is reproduced from Ordnance Survey material with the permission of Ordnance Survey on behalf of the Controller of Her Majesty's Stationery Office © Crown Copyright.  
Unauthorized reproduction infringes Crown Copyright and may lead to prosecution or civil proceedings.  
Helsinki, Scotland License No. 100017908 (2015).

**PLANNING**  
**SITE PLAN - EXISTING**

CLIENT	Edinburgh Castle
PROJECT	Esplanade Lower Kiosk Renewal

Historic Environment Scotland  
Àrainneachd Eachdraidheil Alba

PROJECT DRAWING NUMBER	130B112015-PLA002		
SCALE	1:200 @ A3	PROJECT	Bruce Chandler
DATE	11th November 2015	DRAWN	David Nicol
ARCHITECT	*****		