




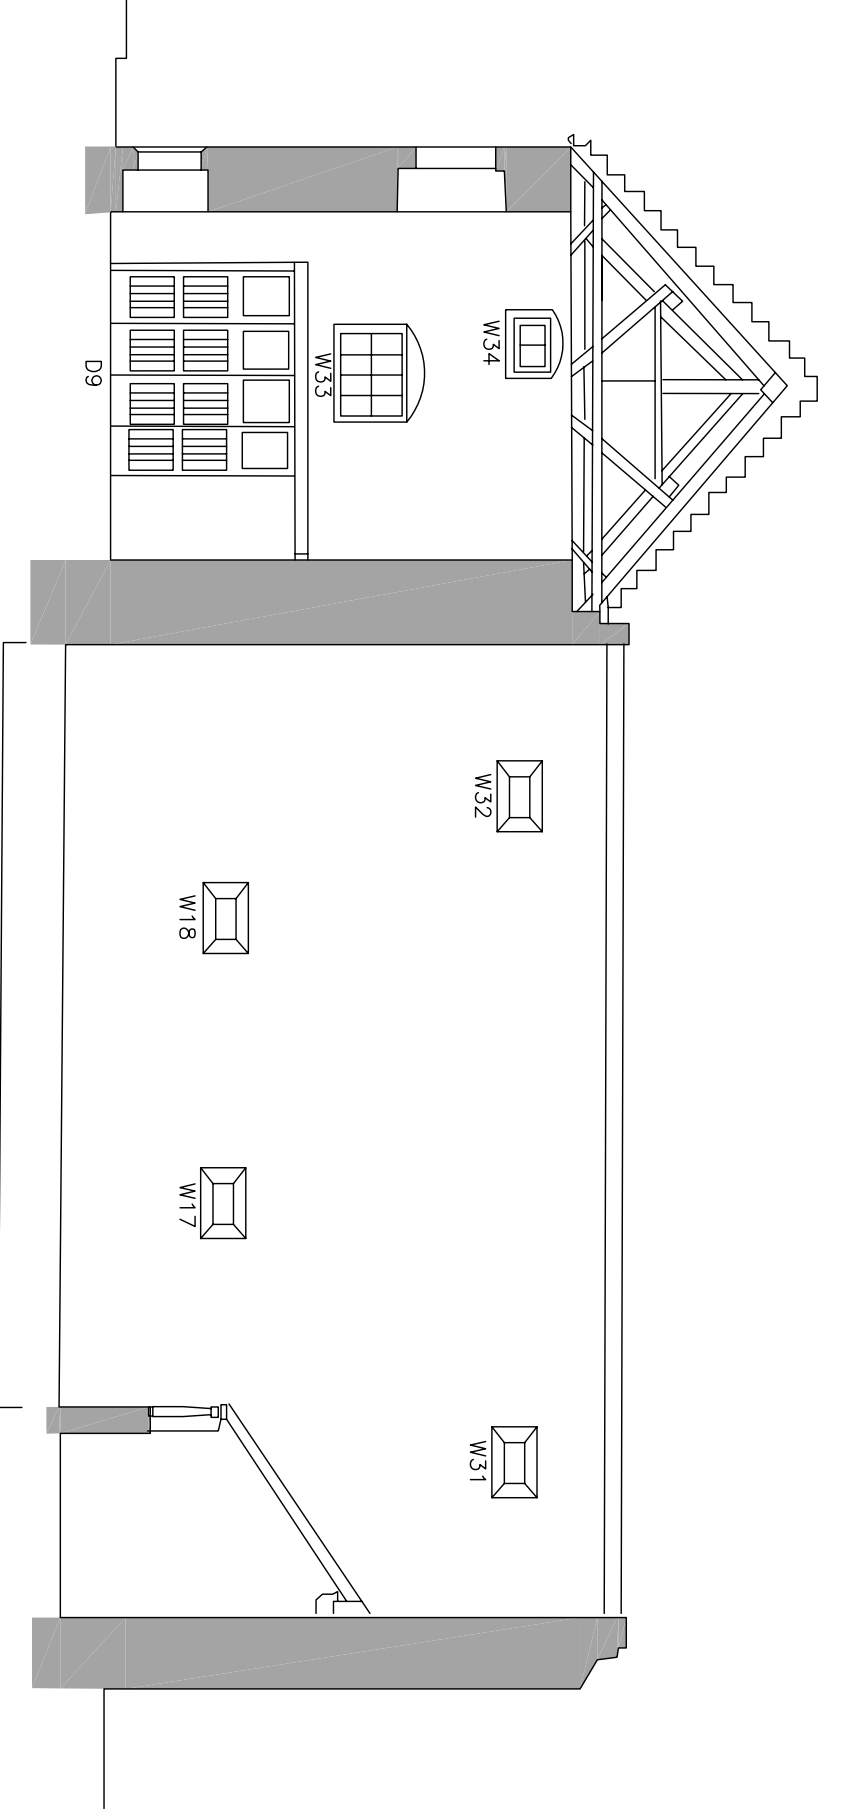


## SECTIONAL ELEVATION 1

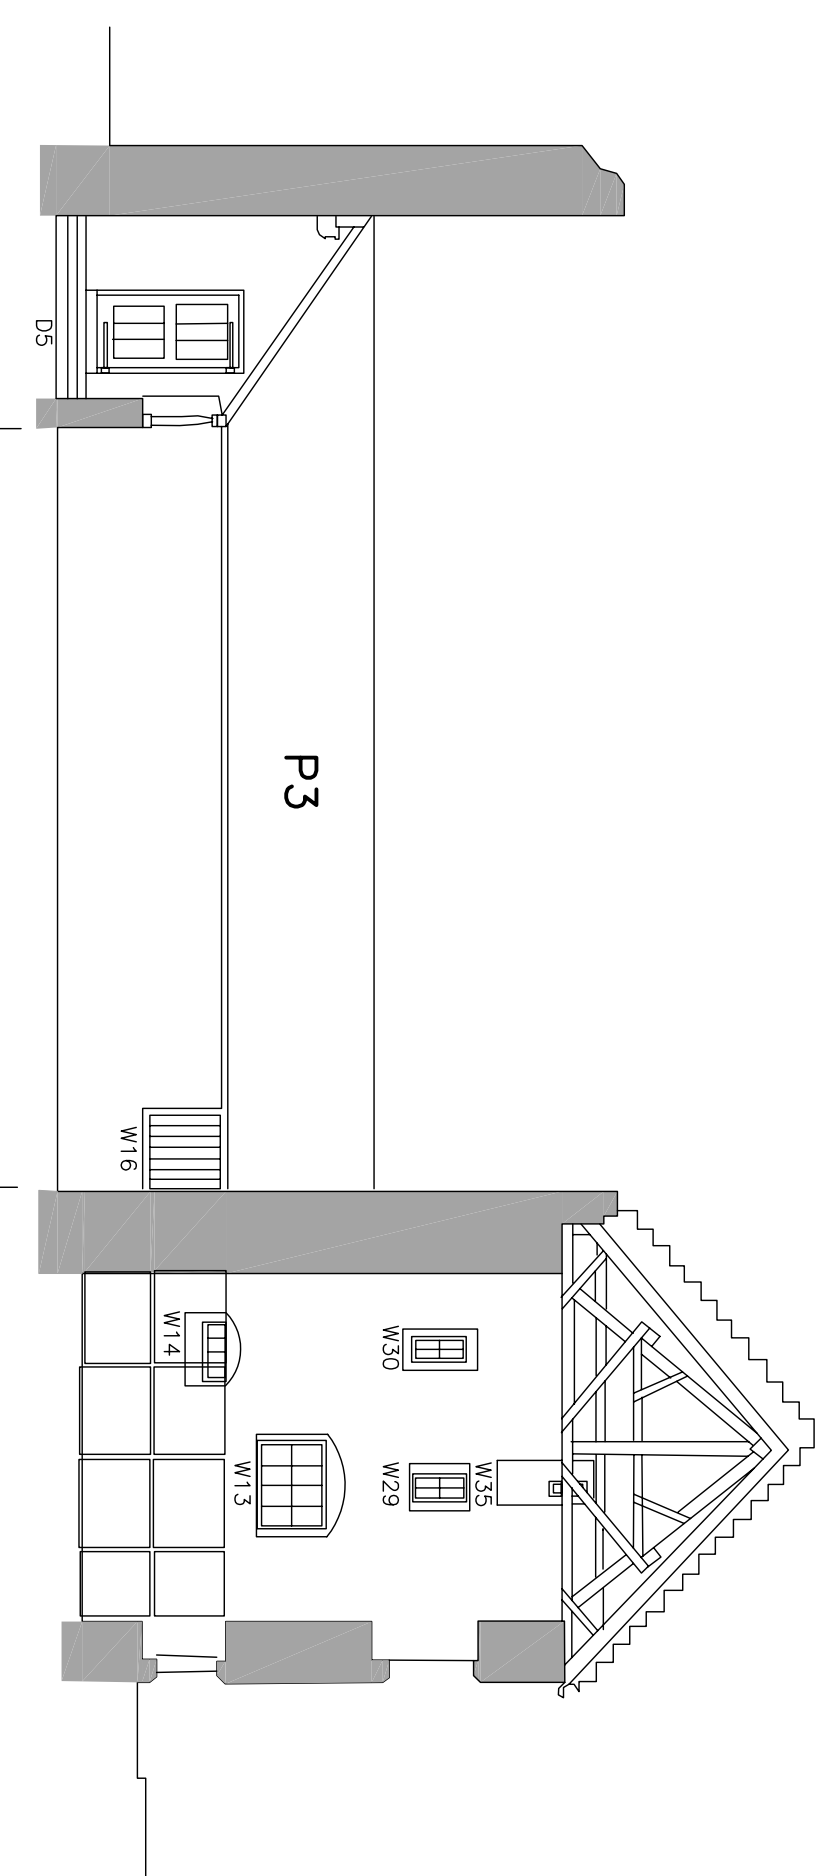

### SECTIONAL ELEVATION 3

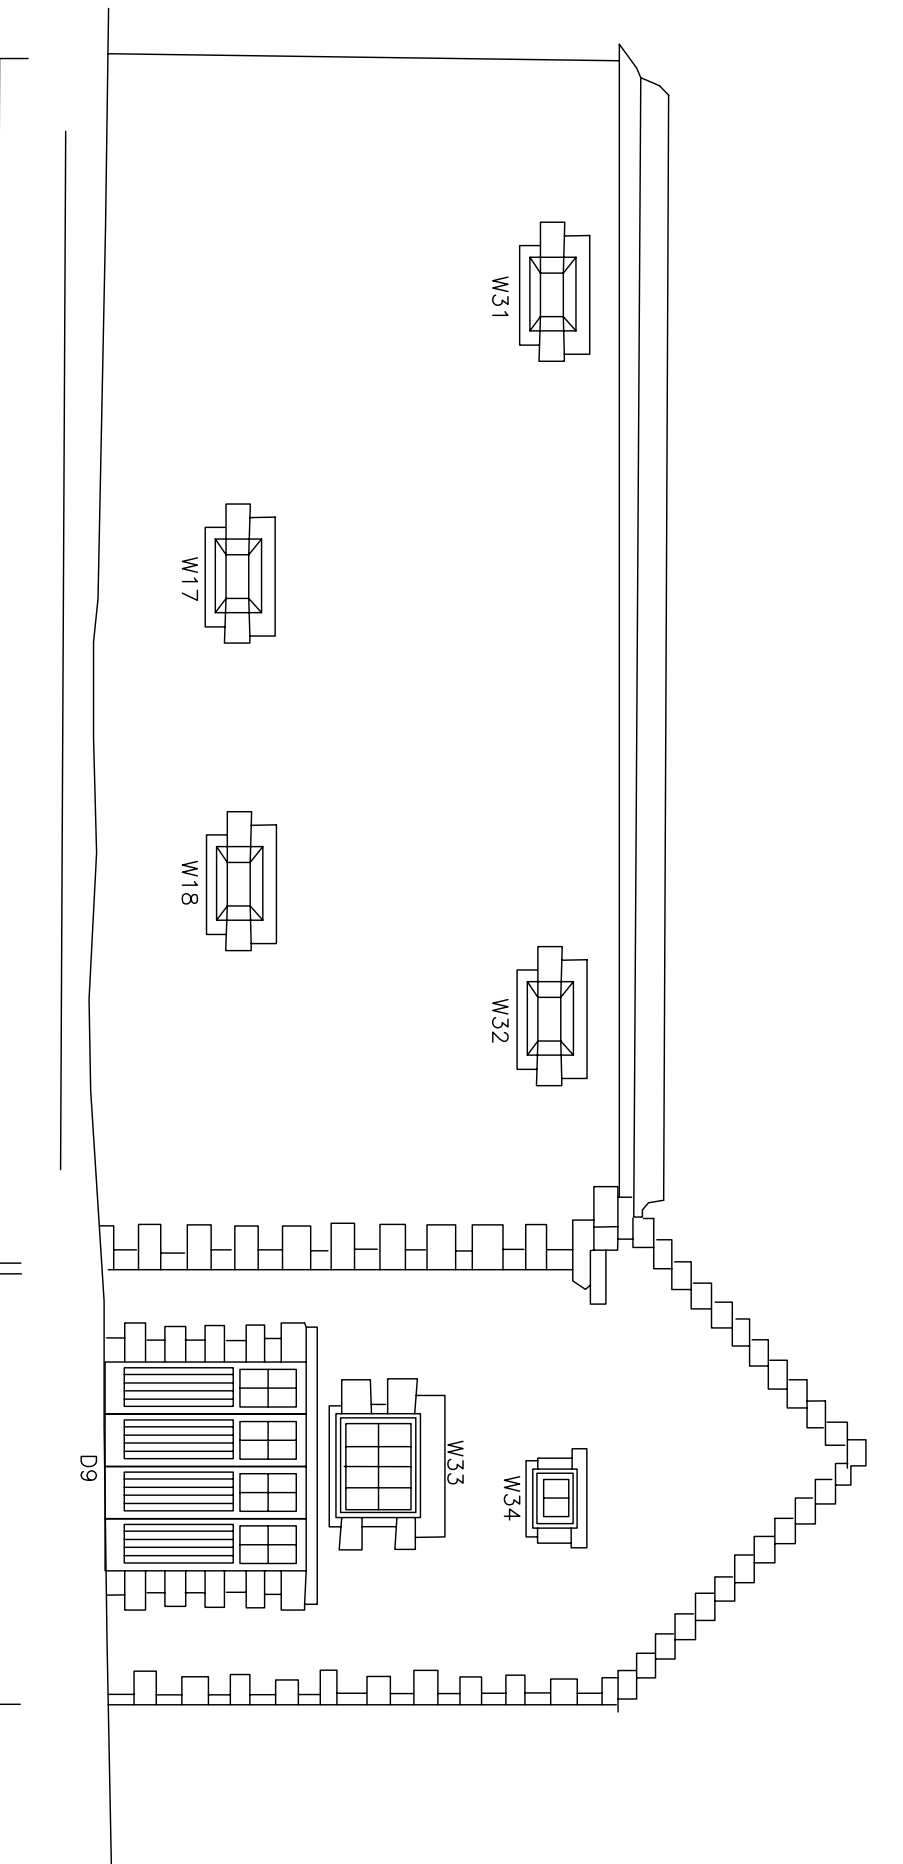

## NORTH ELEVATION

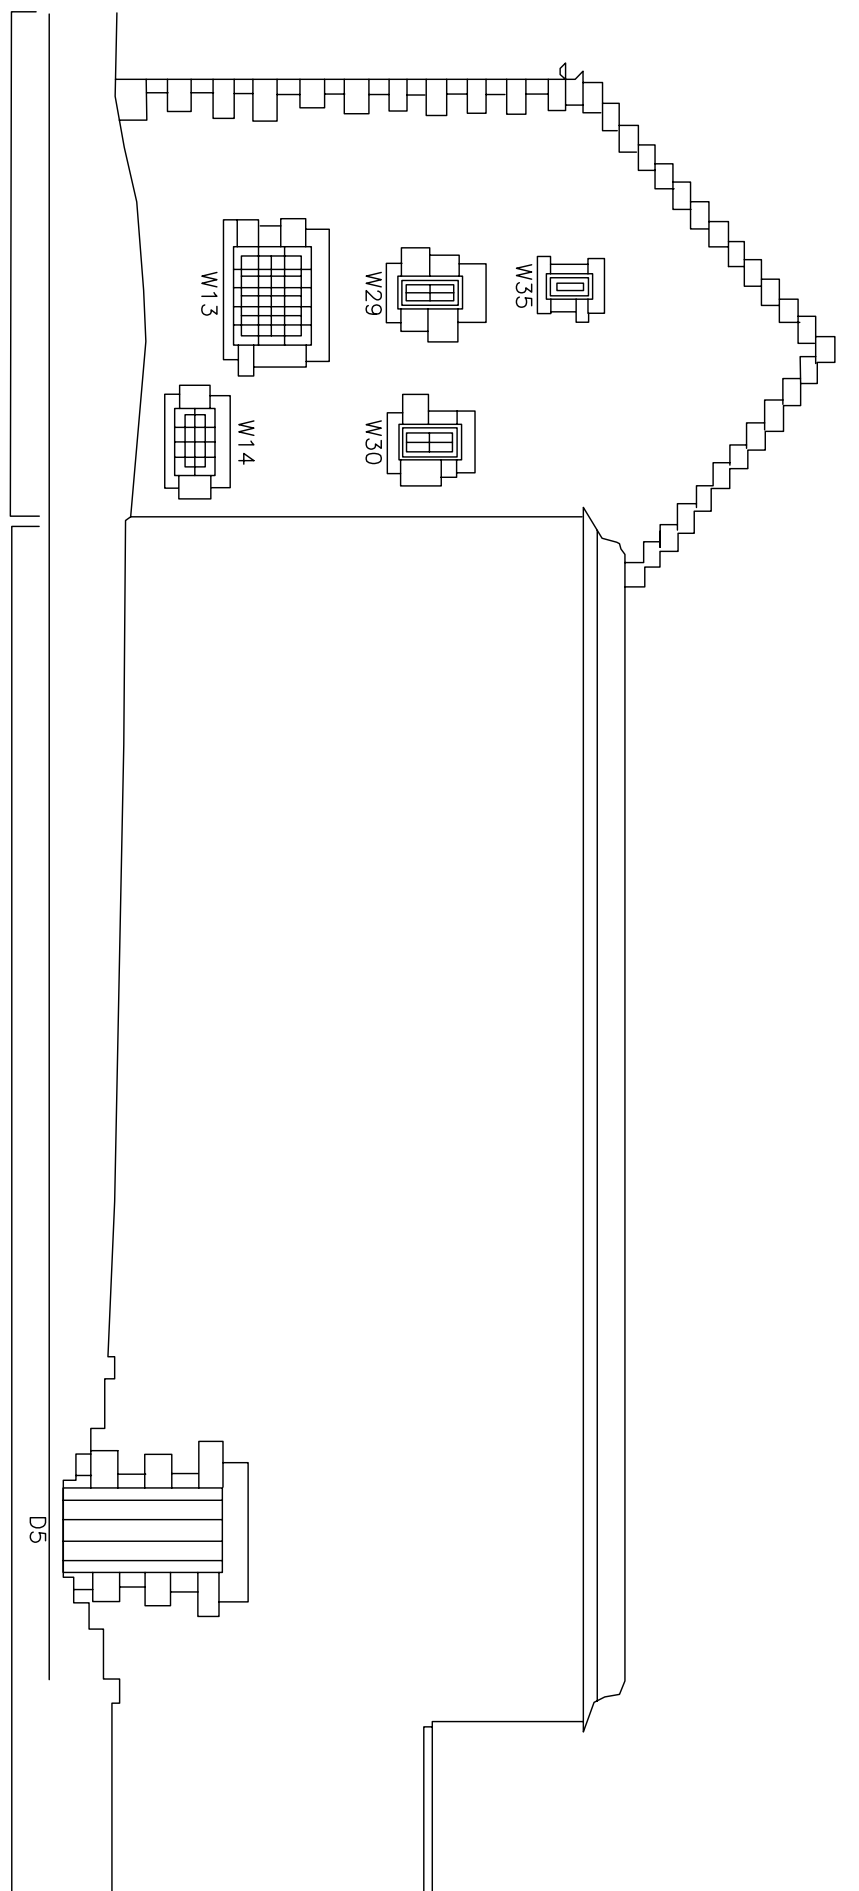

SOUTH ELEVATION

|        |             |    |      |
|--------|-------------|----|------|
| Rev    | Description | By | Date |
| Status |             |    |      |

**david harro associates**

Consulting Structural & Civil Engineers

35-36 Ryper Place, Edinburgh  
 F 0131 229 5553  
 W [www.dhassoc.co.uk](http://www.dhassoc.co.uk)  
 E [info@dhassoc.co.uk](mailto:info@dhassoc.co.uk)

24 James Watson Street, Glasgow  
 F 0141 552 0069  
 W [www.dhassoc.co.uk](http://www.dhassoc.co.uk)  
 E [info@dhassoc.co.uk](mailto:info@dhassoc.co.uk)



|             |                                       |  |  |
|-------------|---------------------------------------|--|--|
| Client      | NATIONAL TRUST FOR SCOTLAND           |  |  |
| Architect   | BOB HEATH ARCHITECT                   |  |  |
| Job Title   | FALKLAND PALACE<br>ROYAL TENNIS COURT |  |  |
| Sheet Title | ELEVATIONS AND SECTIONS               |  |  |

|            |          |         |  |
|------------|----------|---------|--|
| Drawn      | Designed | Checked |  |
| C.S.       |          |         |  |
| Scale      | Date     |         |  |
| 1:100 @ A1 | JAN 10   |         |  |

|             |          |
|-------------|----------|
| Drawing No. | Revision |
| 10.020/02   |          |