



Notes:
 Do not scale dimensions from this drawing.
 Dimensions marked with an asterisk thus * are open site dimensions to be confirmed on site.
 All given dimensions are to be checked on site when setting out and any discrepancy reported immediately.
 The copyright of all information contained within this drawing subsides with block 9 architects.

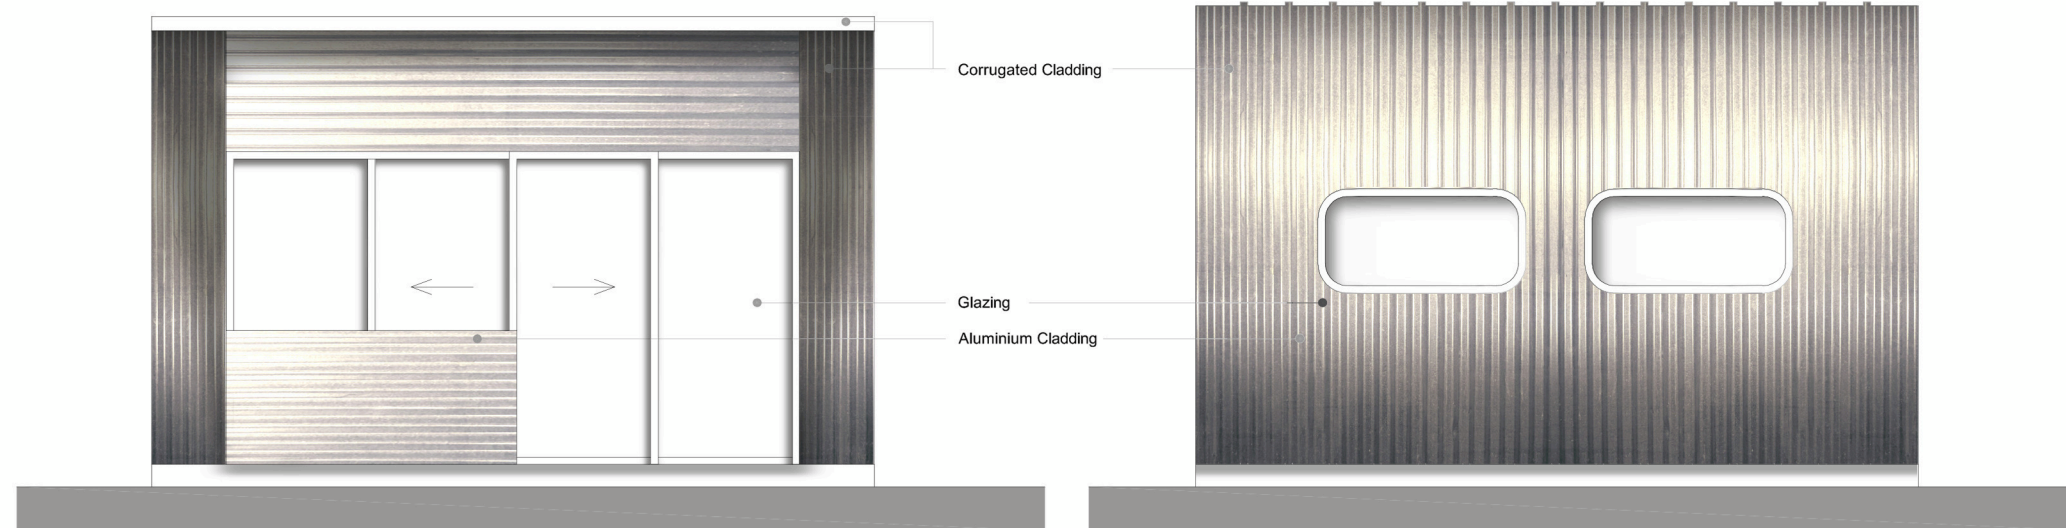


ELEVATION

ELEVATION

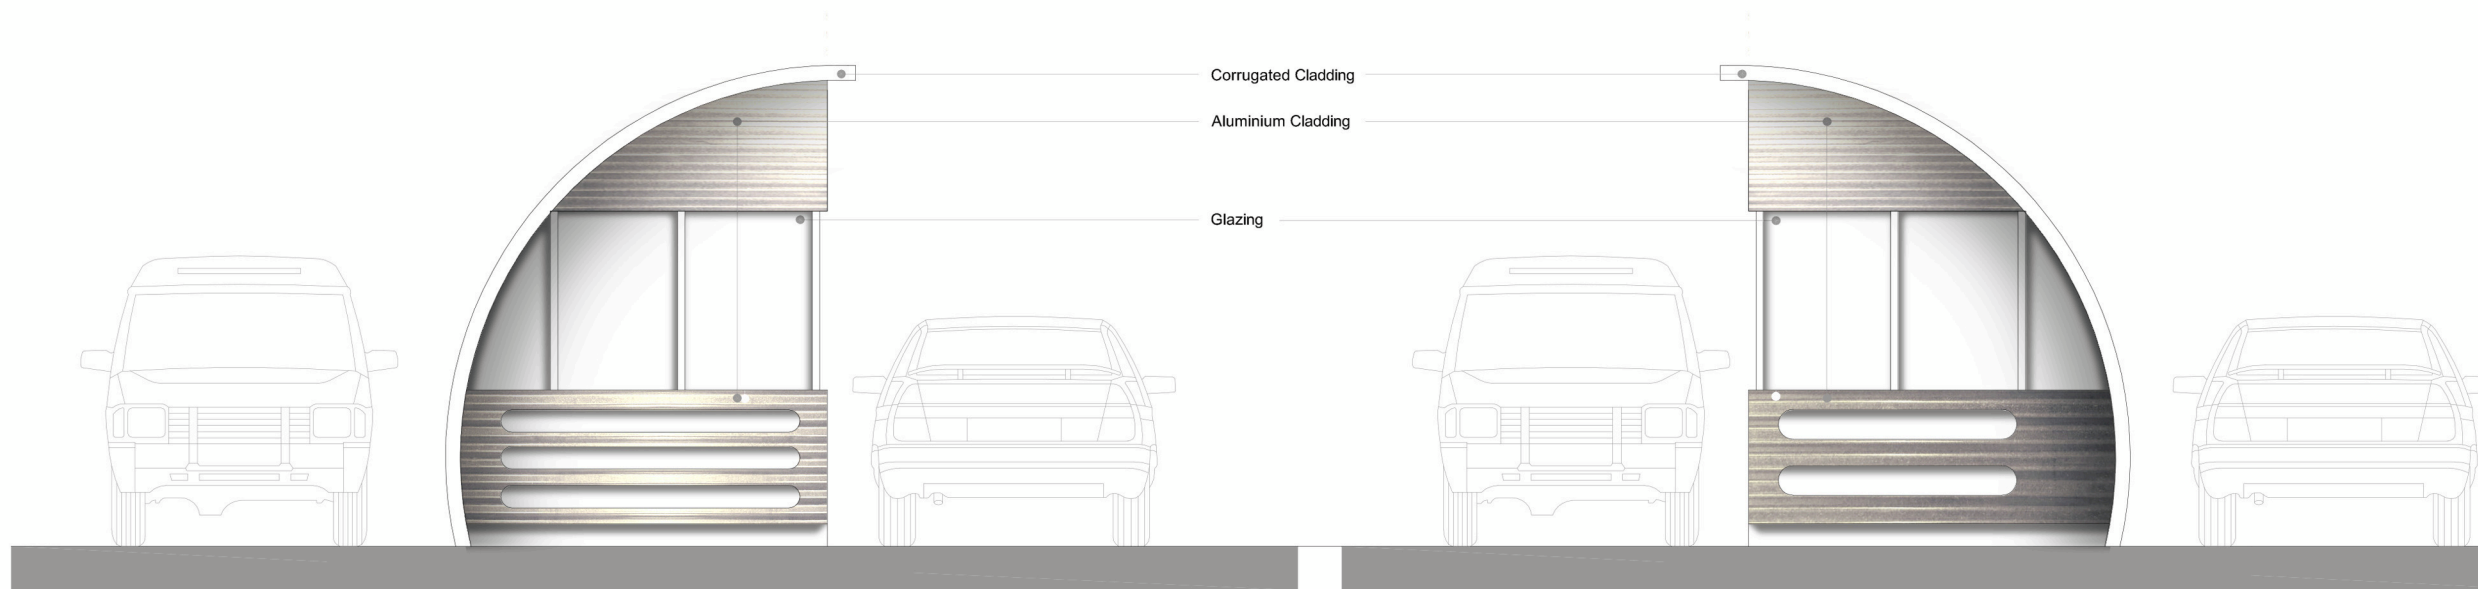

SIDE ELEVATION

SIDE ELEVATION

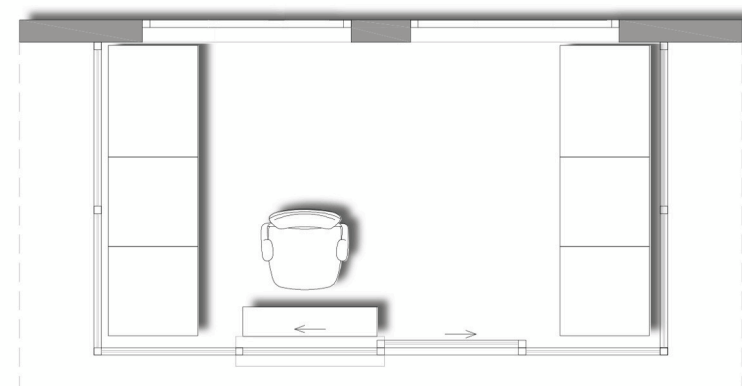

FLOOR PLAN

| Rev | Date | Notes | By | Chkd |
|-----|--------|----------------------------------|----|------|
| B | Dec 15 | Amendments as per client meeting | eh | sjd |

Project:

**Museum of Flight
Entry Gates**

Client:

National Museums Scotland

Drawing title:
**Sketch Proposals Option 3
Plan and Elevations**

(internal use only)
 Ref: **p01** Sheet:

Date: **Nov 2015** Scale: **1:50@A3**

Drawn by: **mcl** Checked by: **sa**

Drawing no.: **b9-1321-01-05** Revision: **B**



21 Castle Street
 Edinburgh
 EH2 3DN

0131 629 4950

info@block9architects.com
 www.block9architects.com