


PLAN 1:10


SITE PLAN 1:200

Shaded area indicates extent of roofed part of the building.

Line of Internal Plaster Ceiling

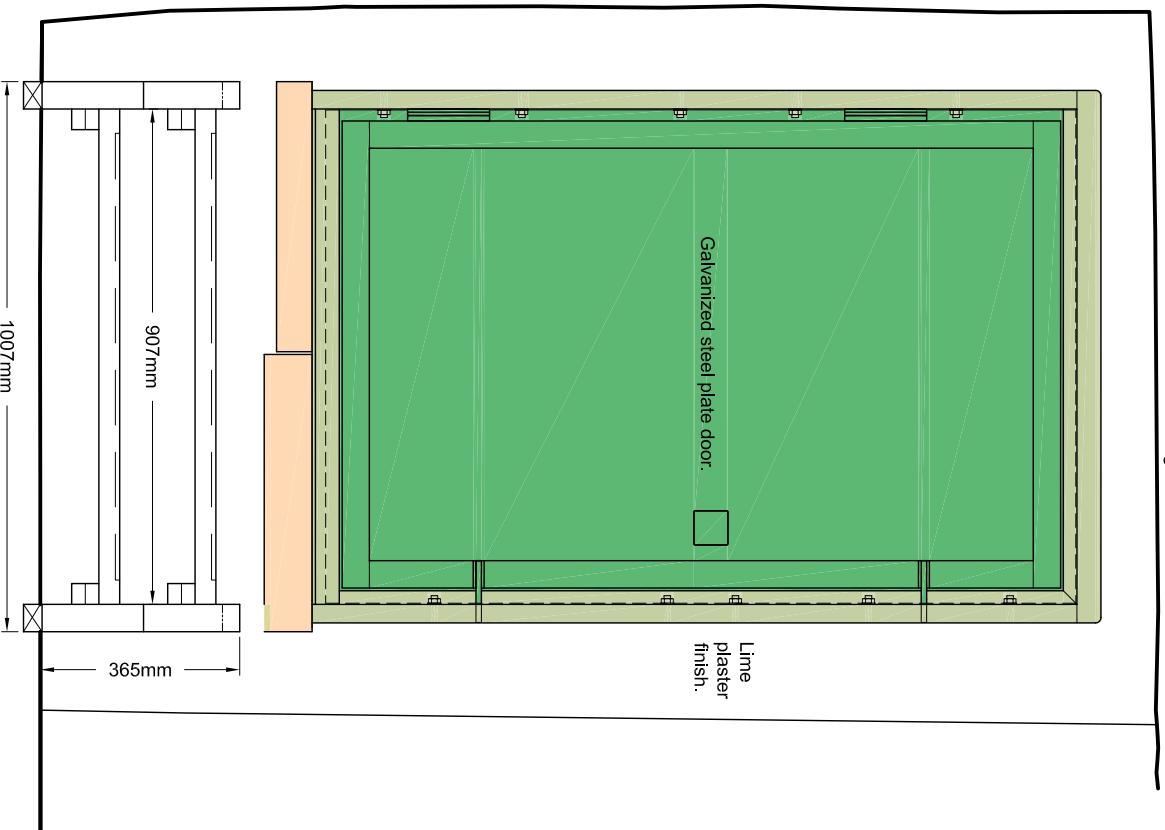

INTERNAL ELEVATION 1:10

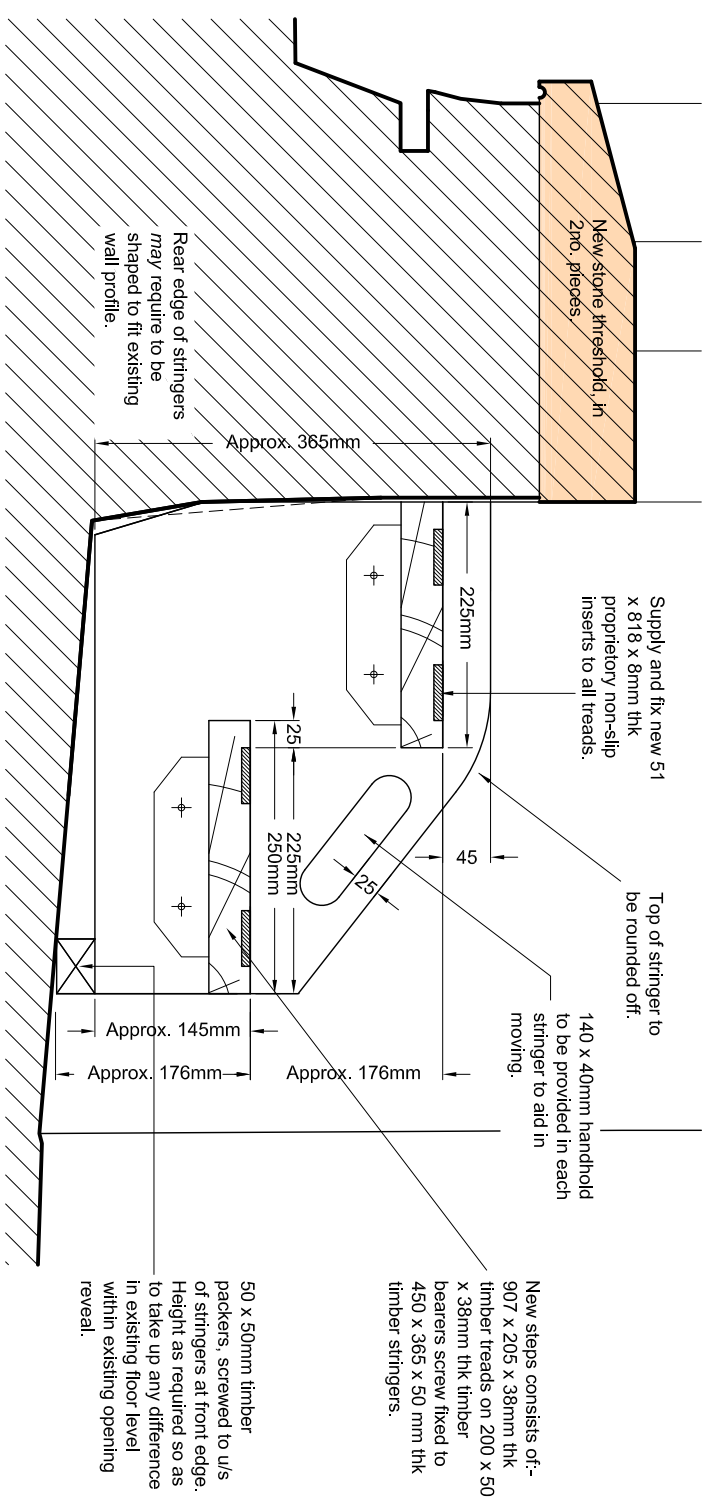

TYPICAL SECTION 1:5

**Notes**

- Sizes must not be scaled off the drawing. Dimensions are in mm and are approximate.
- All relevant dimensions must be checked on site by the Contractor before starting the works. Any discrepancies should be reported to the Architect / CA.
  - All timber used in the construction of the steps to be well seasoned Larch or equal and approved.
- This drawing should be read in conjunction with D.01.SMC "proposed steel access door".

**Residual Risks**

1. There is a live electric cable that runs overhead. Ensure the light switch is not turned on.

**SMC**

KINNIEL HOSUE

PROPOSED TIMBER ACCESS STEPS

**HISTORIC SCOTLAND**

**ALBA AOSMHOR**

PROJECT DRAWING NUMBER		D.02.SMC	
SCALE	As Shown @ A2	ARCHITECT	P. Ranson
DATE	Jan 2016	DRAWN BY	J. Pottage
ARCHIVE NUMBER	---/---/---		