



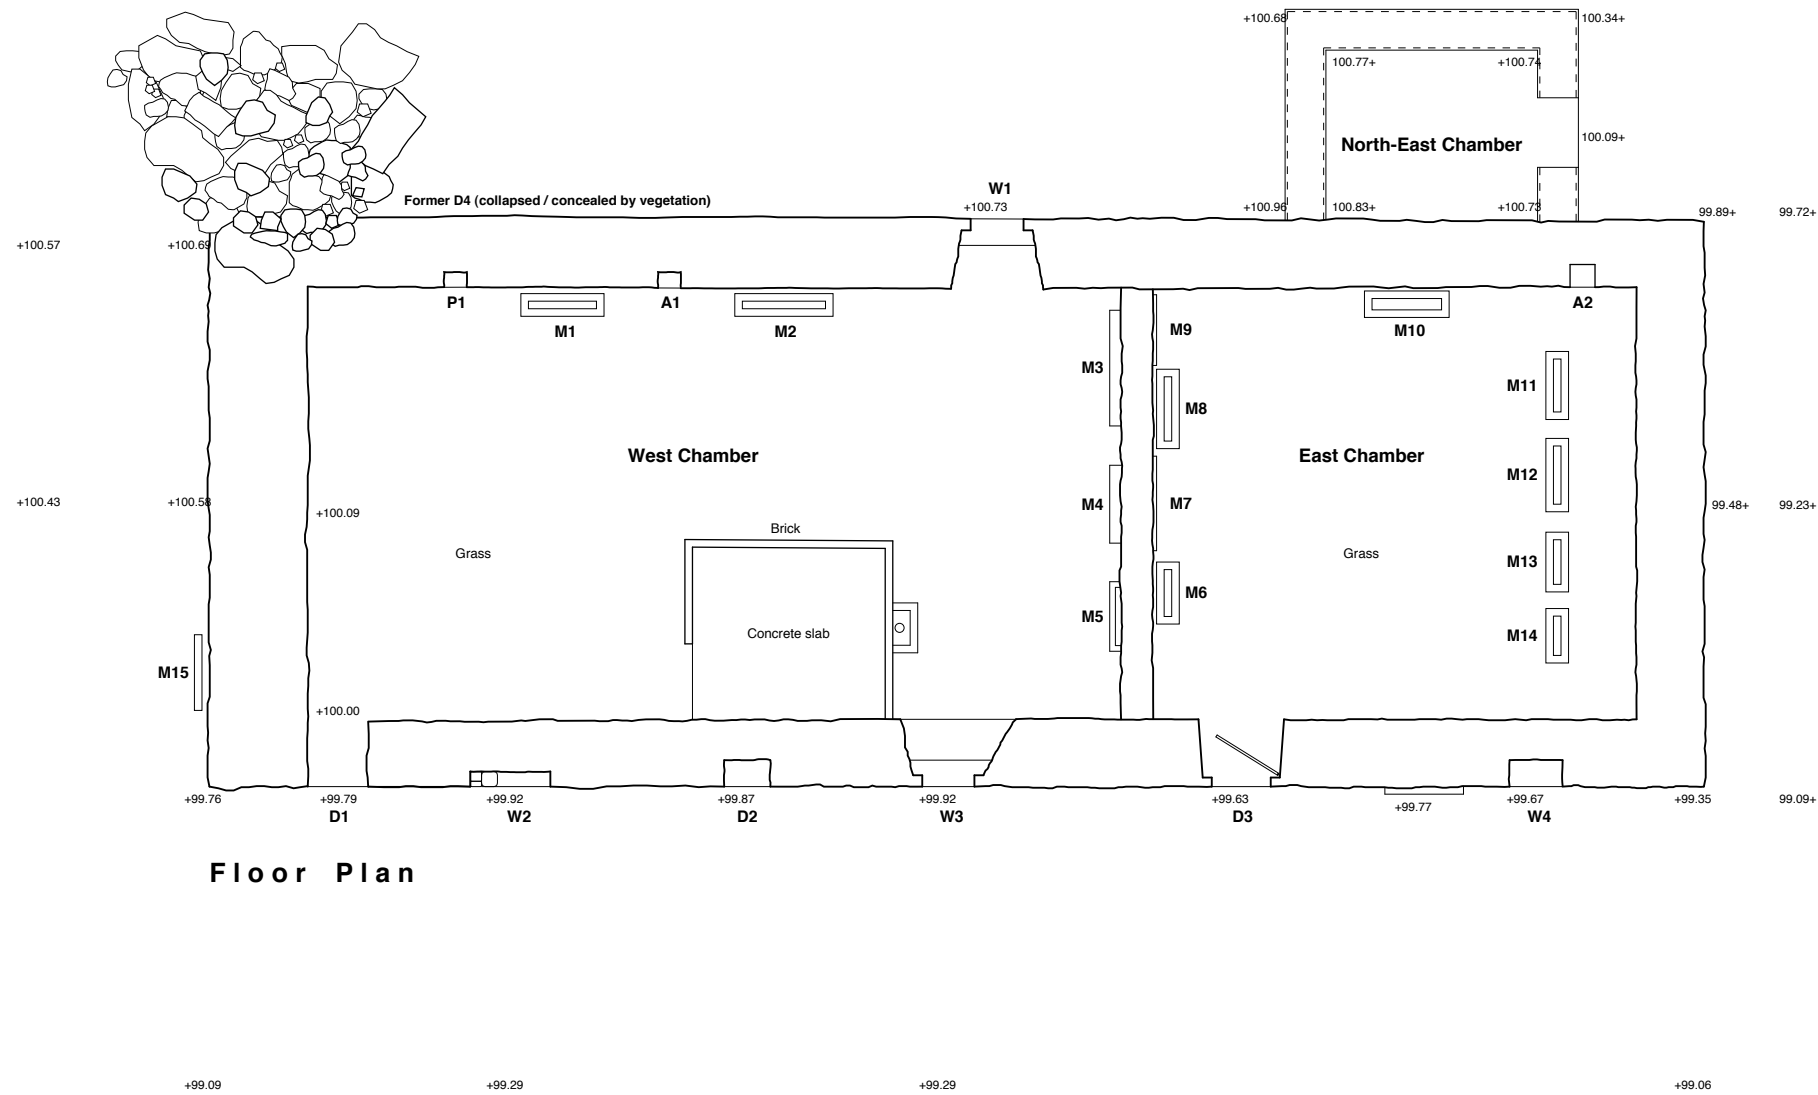

Floor Plan

NOTES

COPYRIGHT ROBERT POTTER & PARTNERS LLP 2015
DO NOT SCALE DIMENSIONS FROM THIS DRAWING. ALL DIMENSIONS, INCLUDING FIGURED DIMENSIONS, TO BE CHECKED ON SITE PRIOR TO COMMENCING ANY WORKS

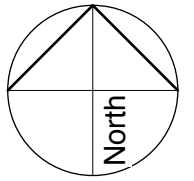

REVISIONS & ADDITIONS	DATE	BY

PROJECT

**Saving St Bride's Chapel Arran Group
Proposed Consolidation, Repairs &
Restoration Work to St Bride's Chapel,
Marnaheglash, Lamlash, Isle of Arran.**

DRAWING TITLE

Floor Plan as Existing

ROBERT POTTER & PARTNERS CHARTERED ARCHITECTS & PROJECT MANAGERS		
7 MILLER ROAD, AYR 51 NEWALL TERRACE, DUMFRIES 87 HANOVER STREET, STRANRAER 169 ELSERSLIE STREET, GLASGOW	KA7 2AX DG1 1LN DG9 7RS G3 7JR	01292 - 261228 01387 - 255509 01776 - 703453 0141- 332 9111

SCALE	1:50 @ A1 1:100 @ A3	7690/01
DATE	June 2015	
DRAWN BY	S.McCreadie	
CHECKED BY		REVISION