




South Elevation

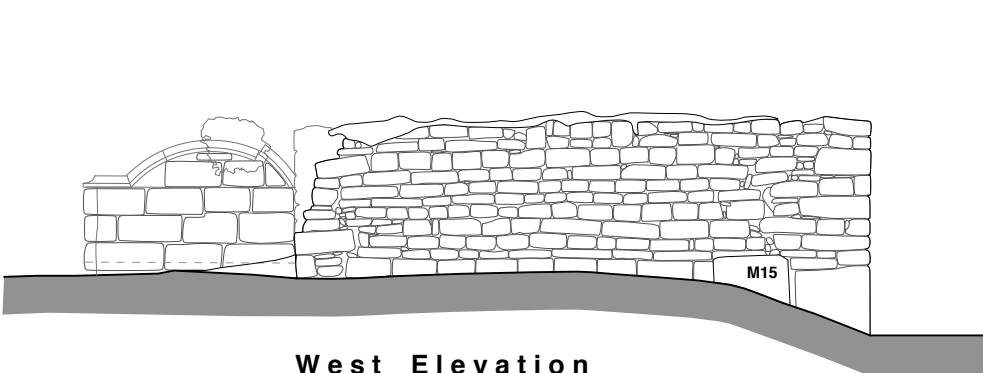

West Elevation

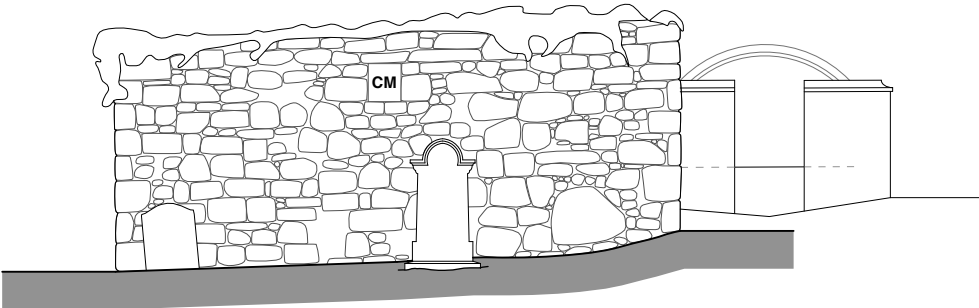

East Elevation

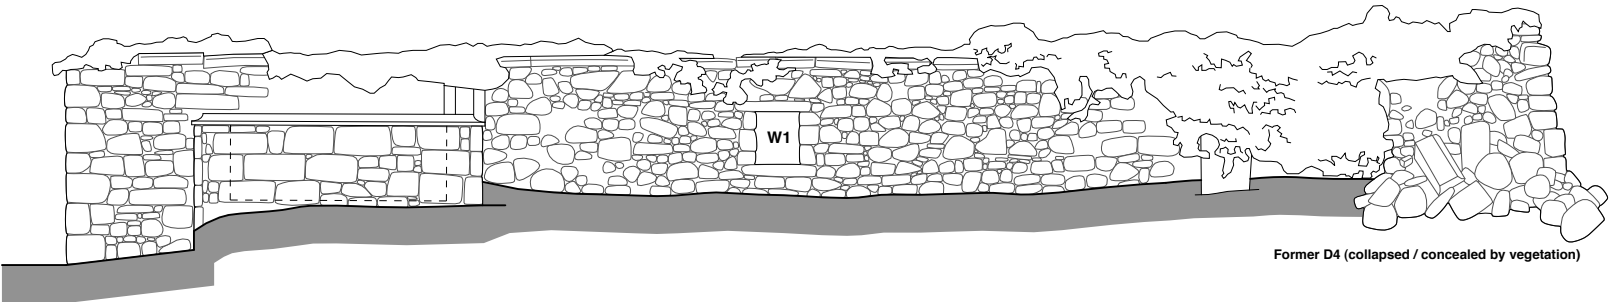

North Elevation

NOTES

COPYRIGHT ROBERT POTTER & PARTNERS LLP 2015
DO NOT SCALE DIMENSIONS FROM THIS DRAWING. ALL DIMENSIONS, INCLUDING FIGURED DIMENSIONS, TO BE CHECKED ON SITE PRIOR TO COMMENCING ANY WORKS

REVISIONS & ADDITIONS		DATE	BY
A	Chamber indicated at west elevation	10-05-16	PWM

PROJECT

Saving St Bride's Chapel Arran Group
Proposed Consolidation, Repairs &
Restoration Work to St Bride's Chapel,
Marnaheglash, Lamlash, Isle of Arran.

DRAWING TITLE

Elevations as Existing (Sheet 1)

ROBERT POTTER & PARTNERS
CHARTERED ARCHITECTS & PROJECT MANAGERS

7 MILLER ROAD, AYR	KA7 2AX	01292 - 261228
51 NEWALL TERRACE, DUMFRIES	DG1 1LN	01387 - 255509
87 HANOVER STREET, STRANRAER	DG9 7RS	01776 - 703453
169 ELSERSLIE STREET, GLASGOW	G3 7JR	0141- 332 9111

SCALE	1:50 @ A1 1:100 @ A3	7690/02
DATE	July 2015	
DRAWN BY	S.McCreadie	
CHECKED BY		
REVISION		A