


Existing Fallen Masonry: To be sorted under Archaeological supervision for reinstatement where possible. Do not remove stones from site without consent. Areas to be re-built only where the original construction and arrangement can be accurately determined from historical photographs or Archaeological investigations.
Note: Contractor to afford access to attending Archaeologist to supervise areas of re-building following root removal to ensure no loss of historic detail occurs.
Note: A doorway may have existed in this area (former door D4). Investigations to consider the reconstruction of the doorway in relic form.

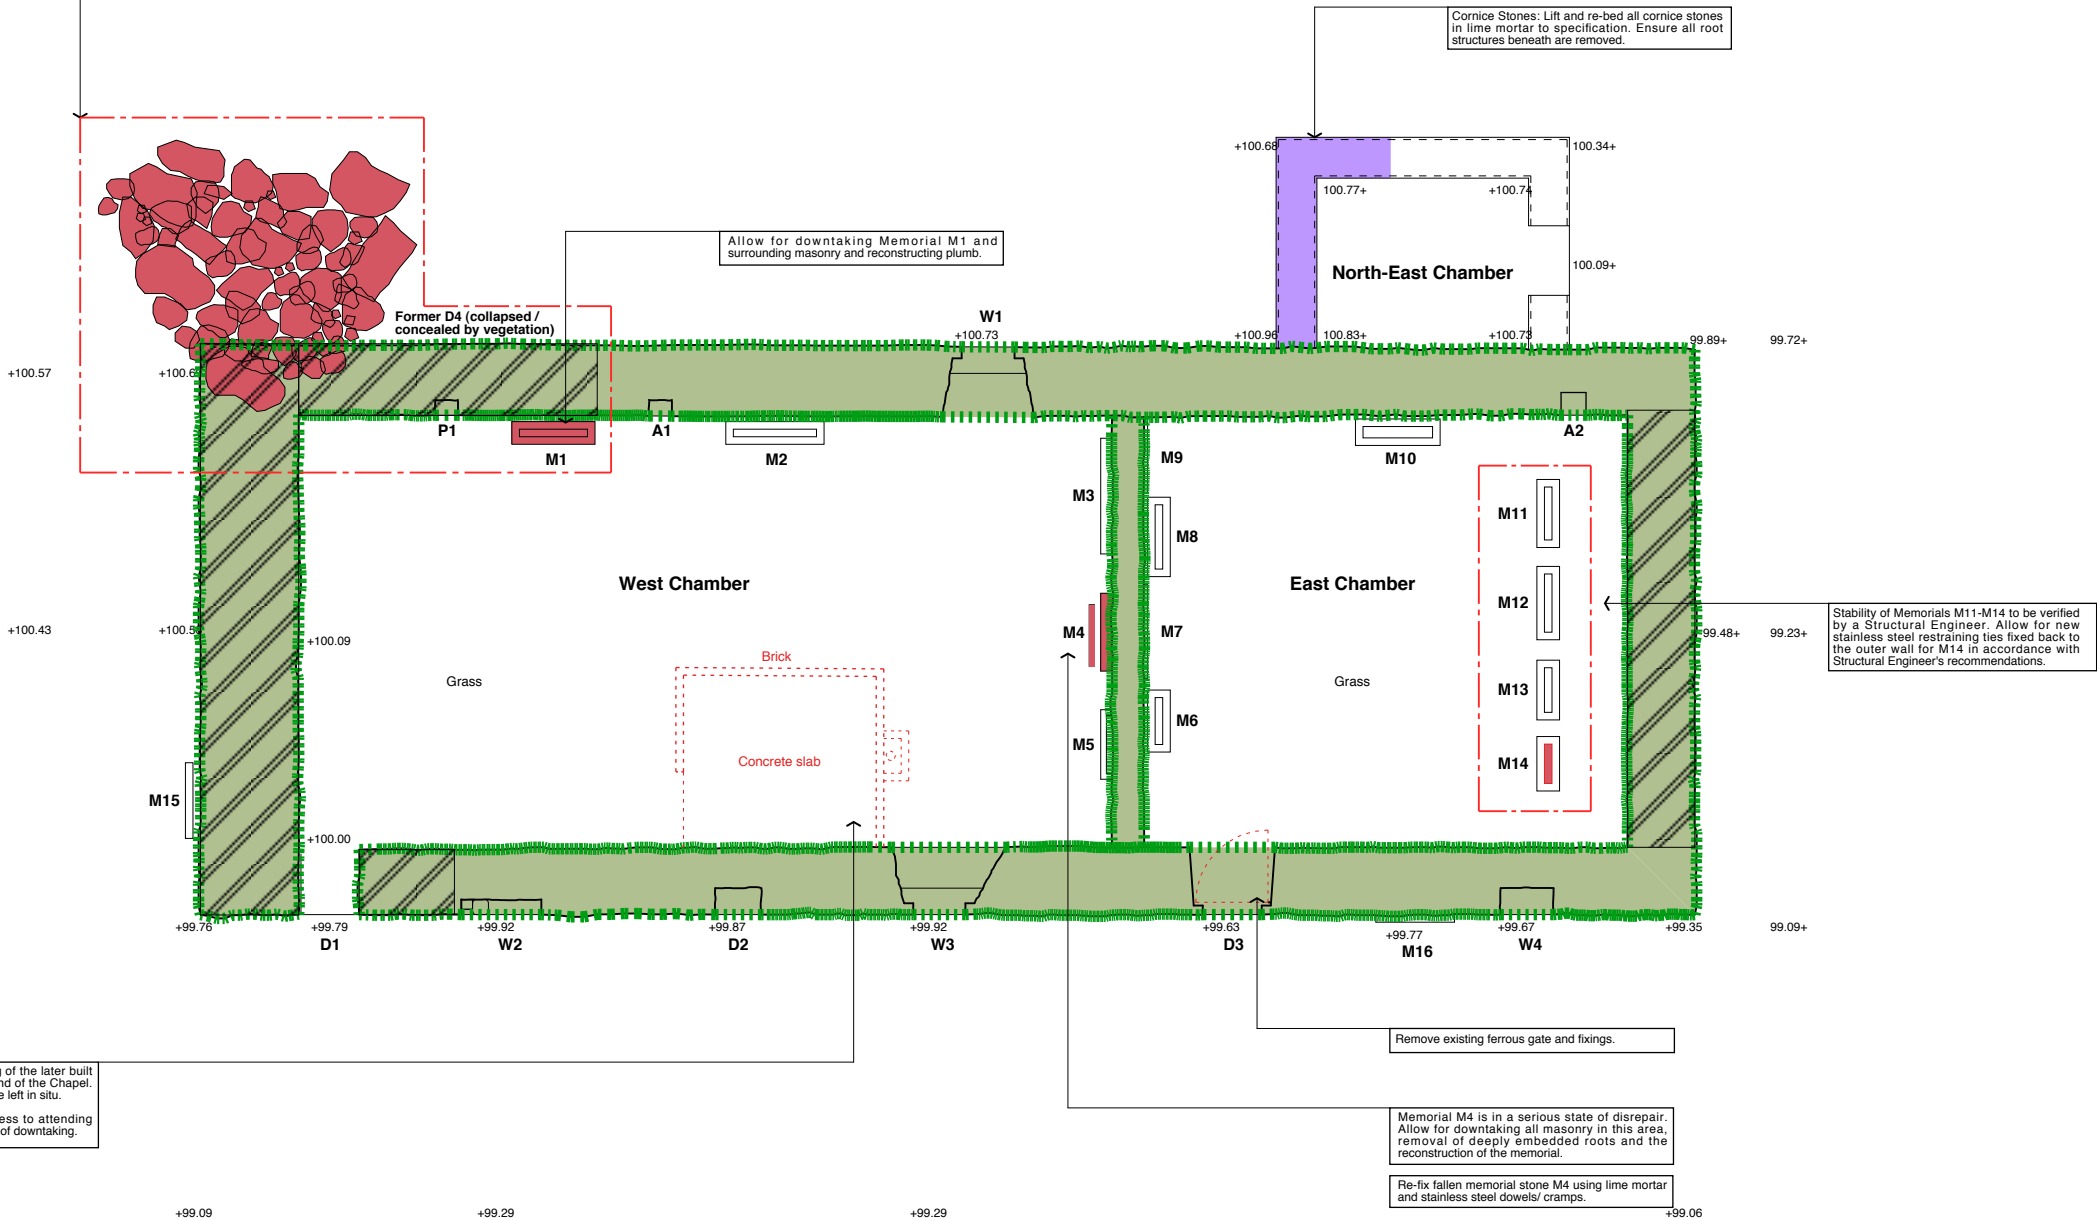

Allow for the careful dismantling of the later built brick chamber within the west end of the Chapel. The existing concrete slab is to be left in situ.
Note: Contractor to afford access to attending Archaeologist to supervise areas of duntaking.

Cornice Stones: Lift and re-bed all cornice stones in lime mortar to specification. Ensure all root structures beneath are removed.

Allow for duntaking Memorial M1 and surrounding masonry and reconstructing plumb.

Stability of Memorials M11-M14 to be verified by a Structural Engineer. Allow for new stainless steel restraining ties fixed back to the outer wall for M14 in accordance with Structural Engineer's recommendations.

Remove existing ferrous gate and fixings.

Memorial M4 is in a serious state of disrepair. Allow for duntaking all masonry in this area, removal of deeply embedded roots and the reconstruction of the memorial.

Re-fix fallen memorial stone M4 using lime mortar and stainless steel dowels/ cramps.

Floor Plan

KEY:-

- Extent of anticipated duntaking and reconstruction to match original arrangement.
- Cornice/ cope stones to be lifted and rebedded to specification. Note: refer to elevation drawings for locations of further cornice stones
- Wall Heads to be Soft Topped.
- Wall Heads to be Rough Racked then Soft Topped


NOTES

COPYRIGHT ROBERT POTTER & PARTNERS LLP 2015
DO NOT SCALE DIMENSIONS FROM THIS DRAWING. ALL DIMENSIONS, INCLUDING FIGURED DIMENSIONS, TO BE CHECKED ON SITE PRIOR TO COMMENCING ANY WORKS

General Notes:

Protection to all memorials and gravestones to be installed within immediate vicinity adjacent to any antipated duntakings. Where memorial stones require to be removed to facilitate the works, ensure position is accurately recorded for reinstatement.

All protective frames to be self-supporting and not fixed into the item being protected. All for external grade wbp plywood on treated softwood frames or equal and approved.

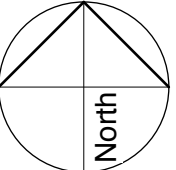

REVISIONS & ADDITIONS		DATE	BY
A	Gates removed, memorial protection & brick chamber notes updated.	26-05-16	PWM

PROJECT

**Saving St Bride's Chapel Arran Group
Proposed Consolidation, Repairs &
Restoration Work to St Bride's Chapel,
Margnaheglash, Lamlash, Isle of Arran.**

DRAWING TITLE

Floor Plan as Proposed

ROBERT POTTER & PARTNERS
CHARTERED ARCHITECTS & PROJECT MANAGERS

7 MILLER ROAD, AYR 51 NEWALL TERRACE, DUMFRIES 87 HANOVER STREET, STRANRAER 169 ELSERSLIE STREET, GLASGOW	KA7 2AX DG1 1LN DG9 7RS G3 7JR	01292 - 261228 01387 - 255509 01776 - 703453 0141- 332 9111
--	---	--

SCALE	1:50 @ A1 1:100 @ A3	7690/07	
DATE	June 2015		
DRAWN BY	SMcC/ PWM		
CHECKED BY		REVISION	A