



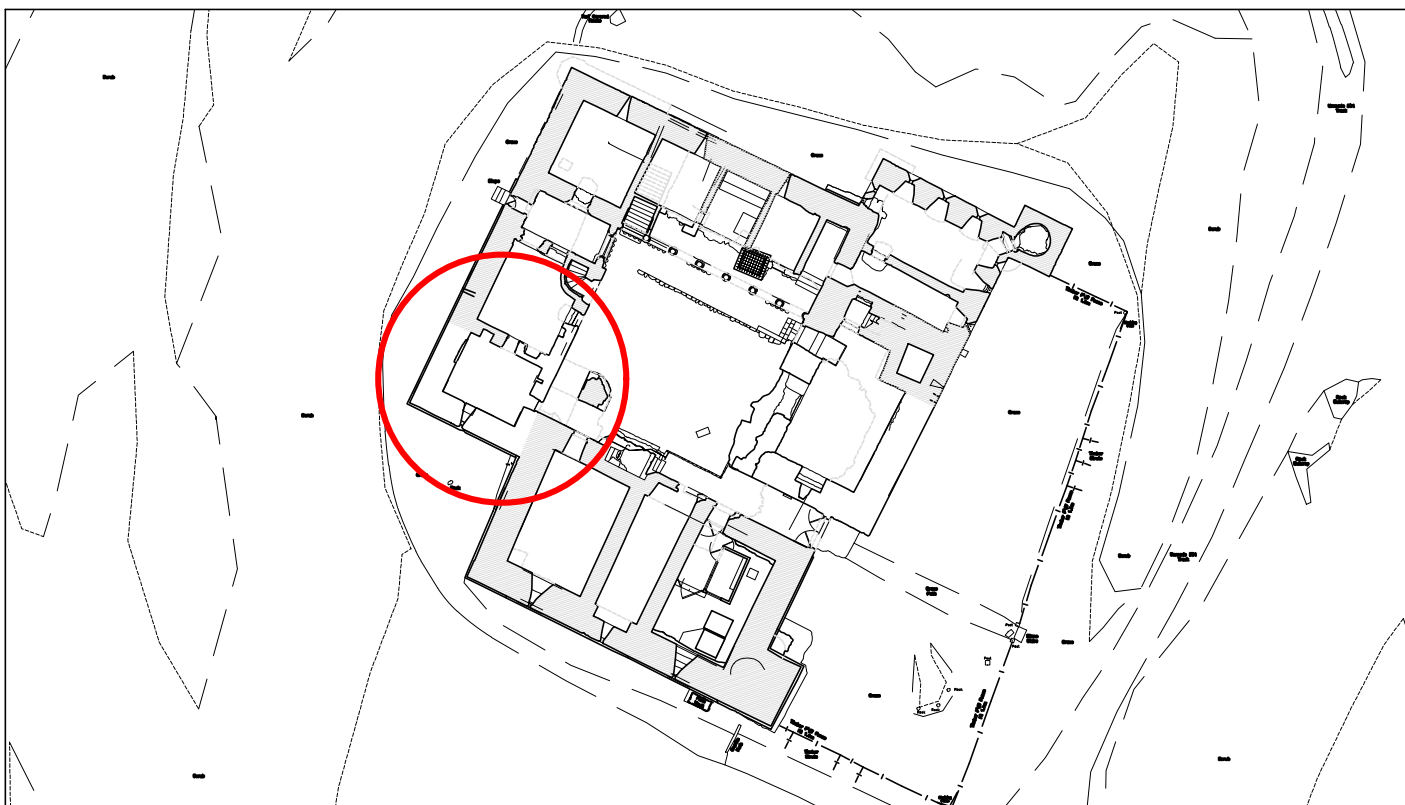

SITE PLAN 1:500

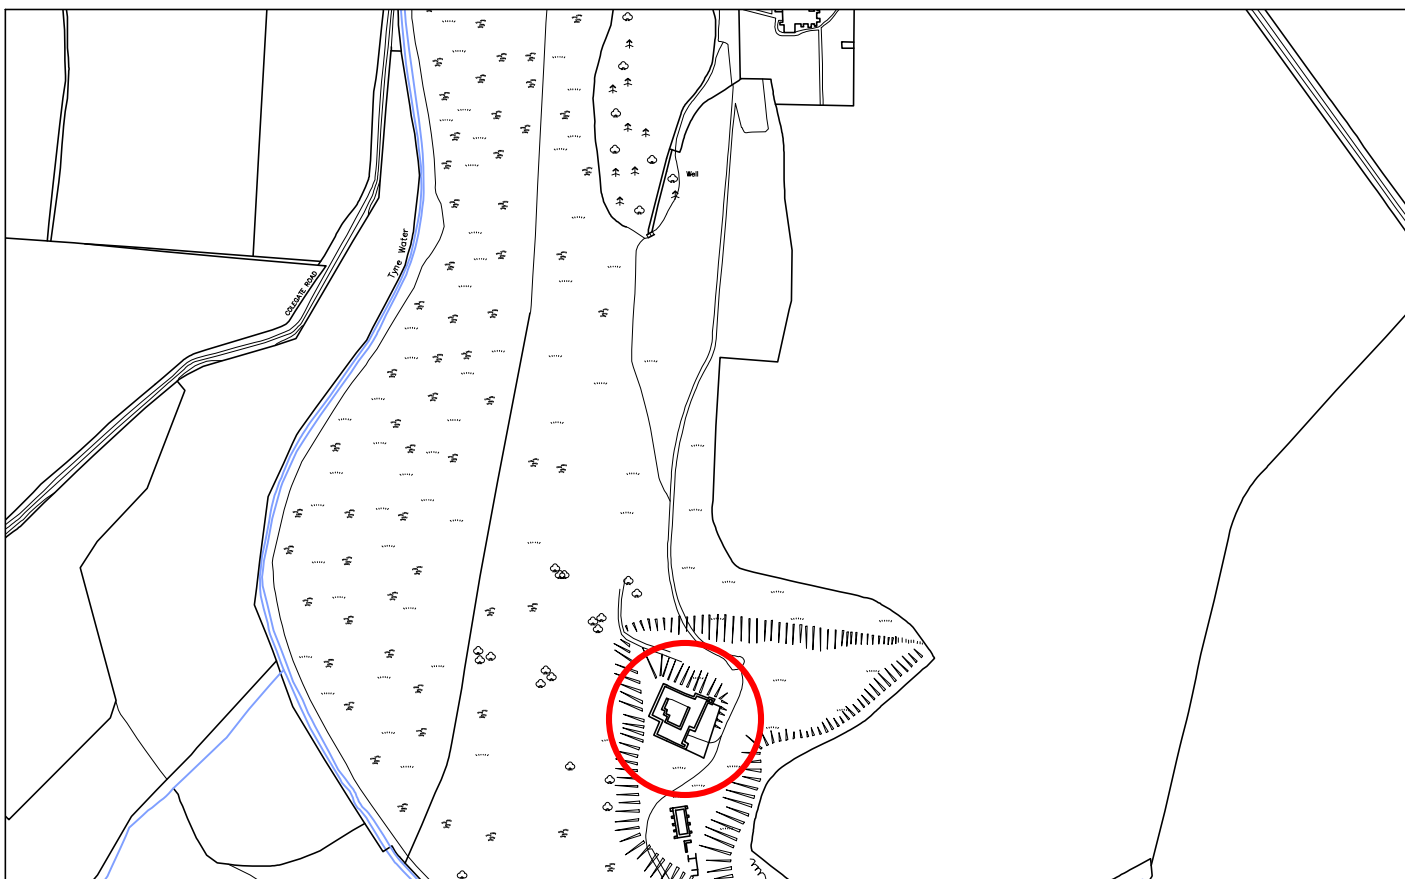

LOCATION PLAN 1:5000

MONUMENT	CRICHTON CASTLE		ARCHITECT	P Ranson	DRAWN BY:	G McGowan
			SCALE	Various @ A4	DATE	October 2016
PROJECT	FITTING OF BIRD PROOF NET LOCATION & SITE PLANS		PROJECT DRAWING NUMBER	CRI-16-10-03		
			ARCHIVE NUMBER			

