


Fountainpark  
(Leisure Centre)

Scale convertor			
A2 Scale - A4 Scale		A2 Scale - A4 Scale	
1:1	1:2	1:5	1:10
1:10	1:20	1:25	1:50
1:50	1:100	1:100	1:200
1:250	1:500		

REV	DATE	AMENDMENT

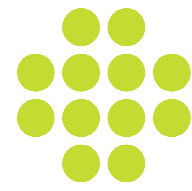

**oberlanders**


Project Name  
**AMA New Town - Housing**  
 9-11 Home Terrace, EH11 1JW  
 Edinburgh

Title  
**Location Plan**

Status  
**Planning**

Project no. - Drawing no. - Revision  
**2147-(00)001 A**

Drawn By  
**VH**  
 Oberlanders Architects LLP  
 16 Melville Street Edinburgh EH3 7NS  
 T 0131 225 9070  
 F 0131 220 3783  
 E mail@oberlanders.co.uk  
 www.oberlanders.co.uk

 


Scale convertor			
A2 Scale - A4 Scale		A2 Scale - A4 Scale	
1:1	1:2	1:5	1:10
1:10	1:20	1:25	1:50
1:50	1:100	1:100	1:200
1:250	1:500		


  

REV	DATE	AMENDMENT
A	02/05/2016	Mooring added as per Scottish Canals advice
B	08/07/2016	Plant room added as per M&E / client advice
C	26/08/2016	Changes as per CEC planning advice

Area to the North of the blue boundary indicates proposed mooring area under Scottish Canal ownership to be constructed as part of this project. Landscaping details to match neighbouring development - as per landscape architect drawings.

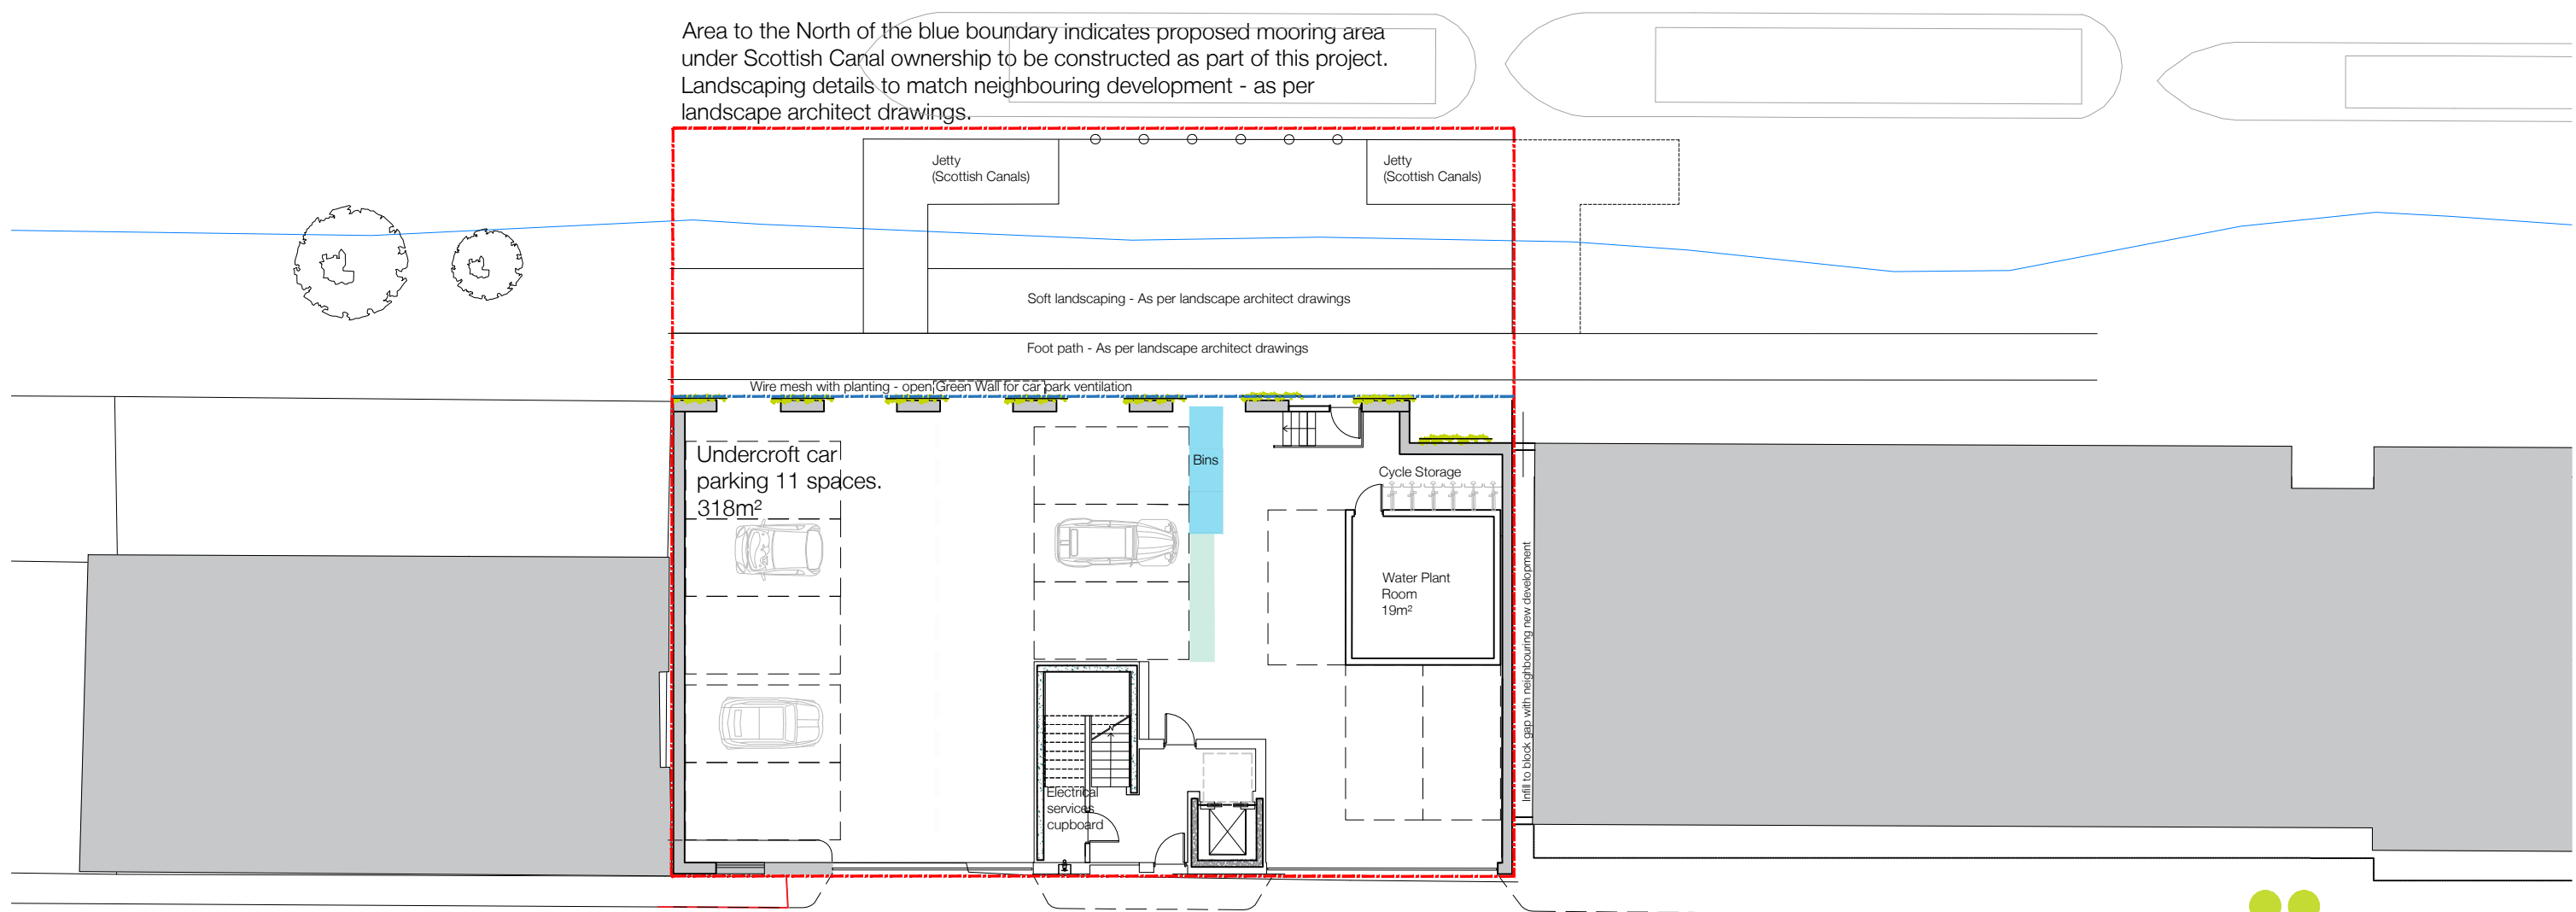

# HORNE TERRACE

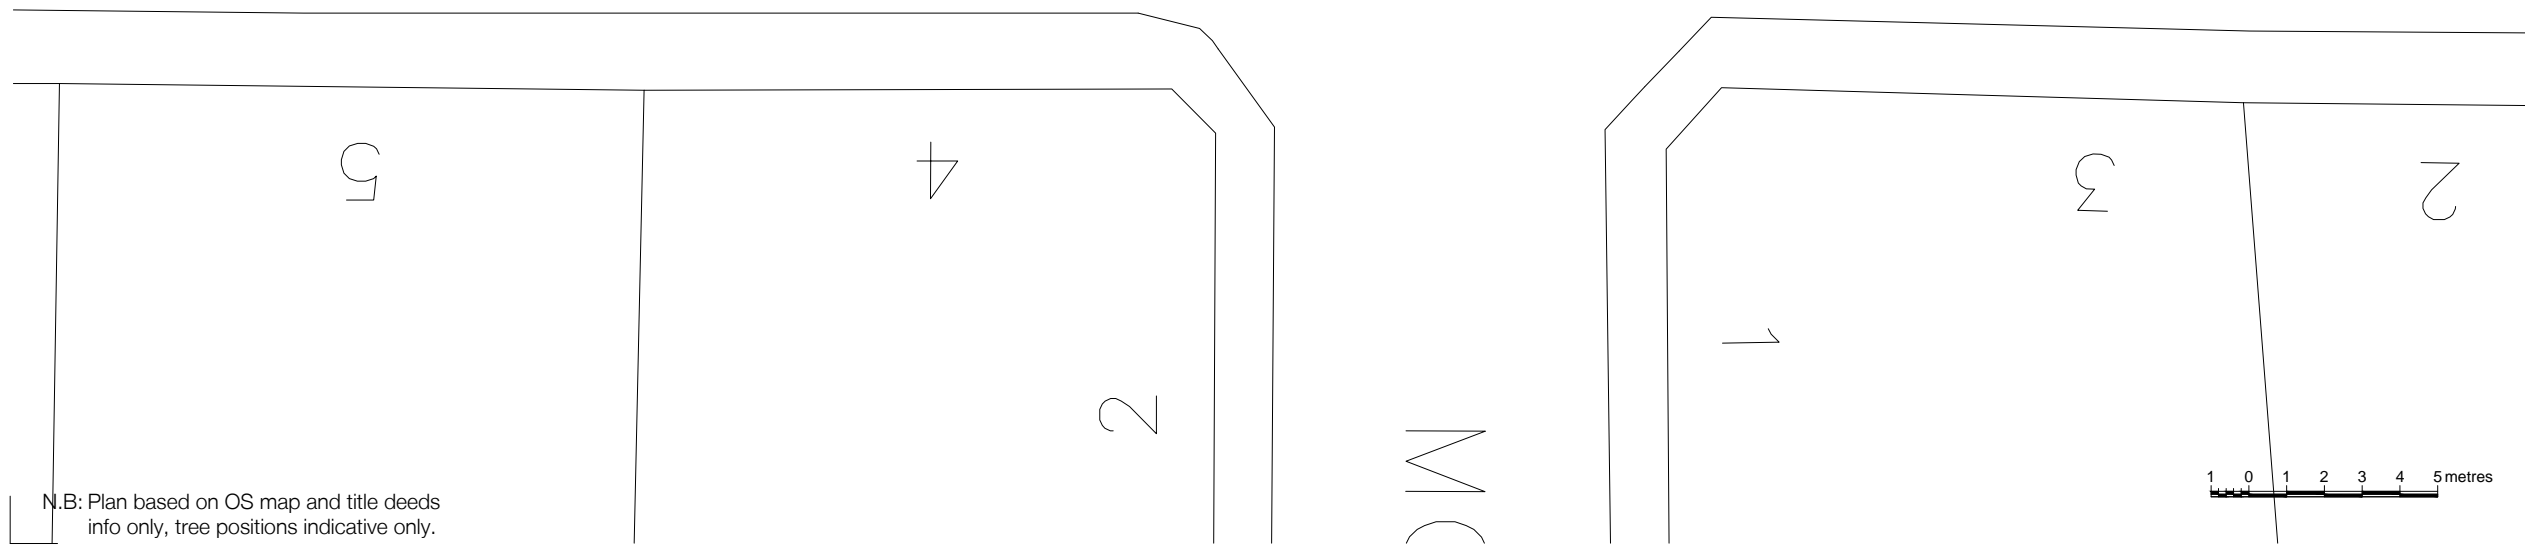


N.B: Plan based on OS map and title deeds info only, tree positions indicative only.

Project Name	
AMA New Town - Housing	
9-11 Horne Terrace, EH11 1JW	
Edinburgh	
Title	
Ground Floor Plan	
Proposed	
Status	
Planning	
Project no. - Drawing no. - Revision	
2147-(00)1000 C	
Drawn By	Oberlanders Architects LLP
VH	16 Melville Street Edinburgh EH3 7NS
Drawn Date	T 0131 225 9070
01/12/2015	F 0131 220 3783
Scale (s) @ A3	E mail@oberlanders.co.uk
1:200	www.oberlanders.co.uk



Level 1

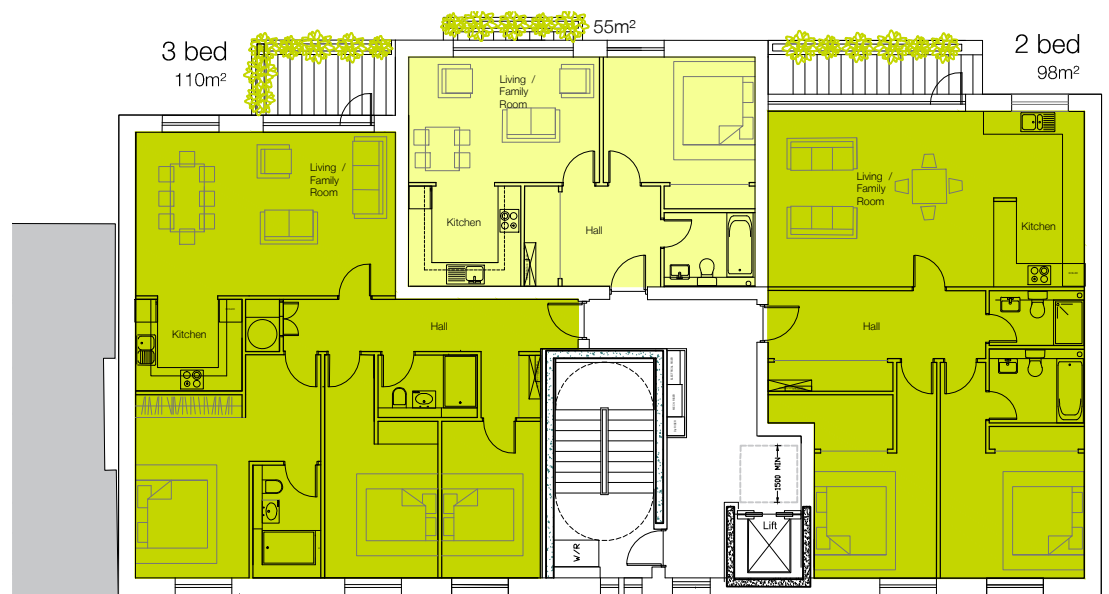


Level 2



Level 3



Penthouse Level 4

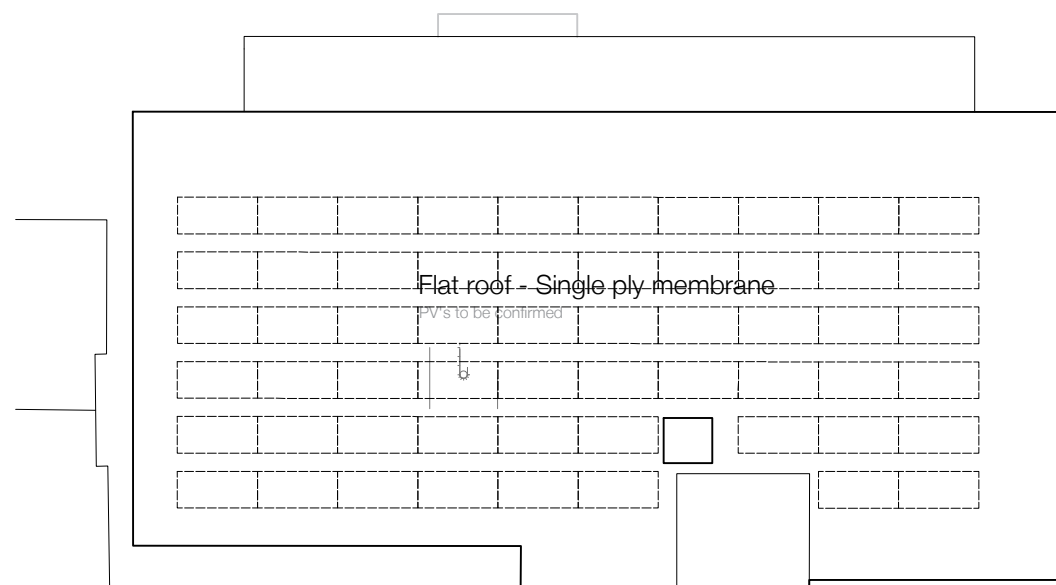

Roof Plan

Scale convertor

A2 Scale - A4 Scale		A2 Scale - A4 Scale	
1:1	1:2	1:5	1:10
1:10	1:20	1:25	1:50
1:50	1:100	1:100	1:200
1:250	1:500		

REV	DATE	AMENDMENT
B	08/07/2016	Changes as per Planning and M&E advice
C	26/08/2016	Changes as per CEC planning advice



Project Name  
**AMA New Town - Housing**  
 9-11 Home Terrace, EH11 1JW  
 Edinburgh

Title  
**Upper Floor Plans**  
 and Indicative Section


Status  
**Planning**

Project no. - Drawing no. - Revision  
**2147-(00)1001 C**

Drawn By  
**VH**  
 Oberlanders Architects LLP  
 16 Melville Street Edinburgh EH3 7NS  
 T 0131 225 9070  
 F 0131 220 3783  
 E mail@oberlanders.co.uk  
 www.oberlanders.co.uk

Drawn Date  
**01/12/2015**

Scale (s) @ A3  
**1:200**

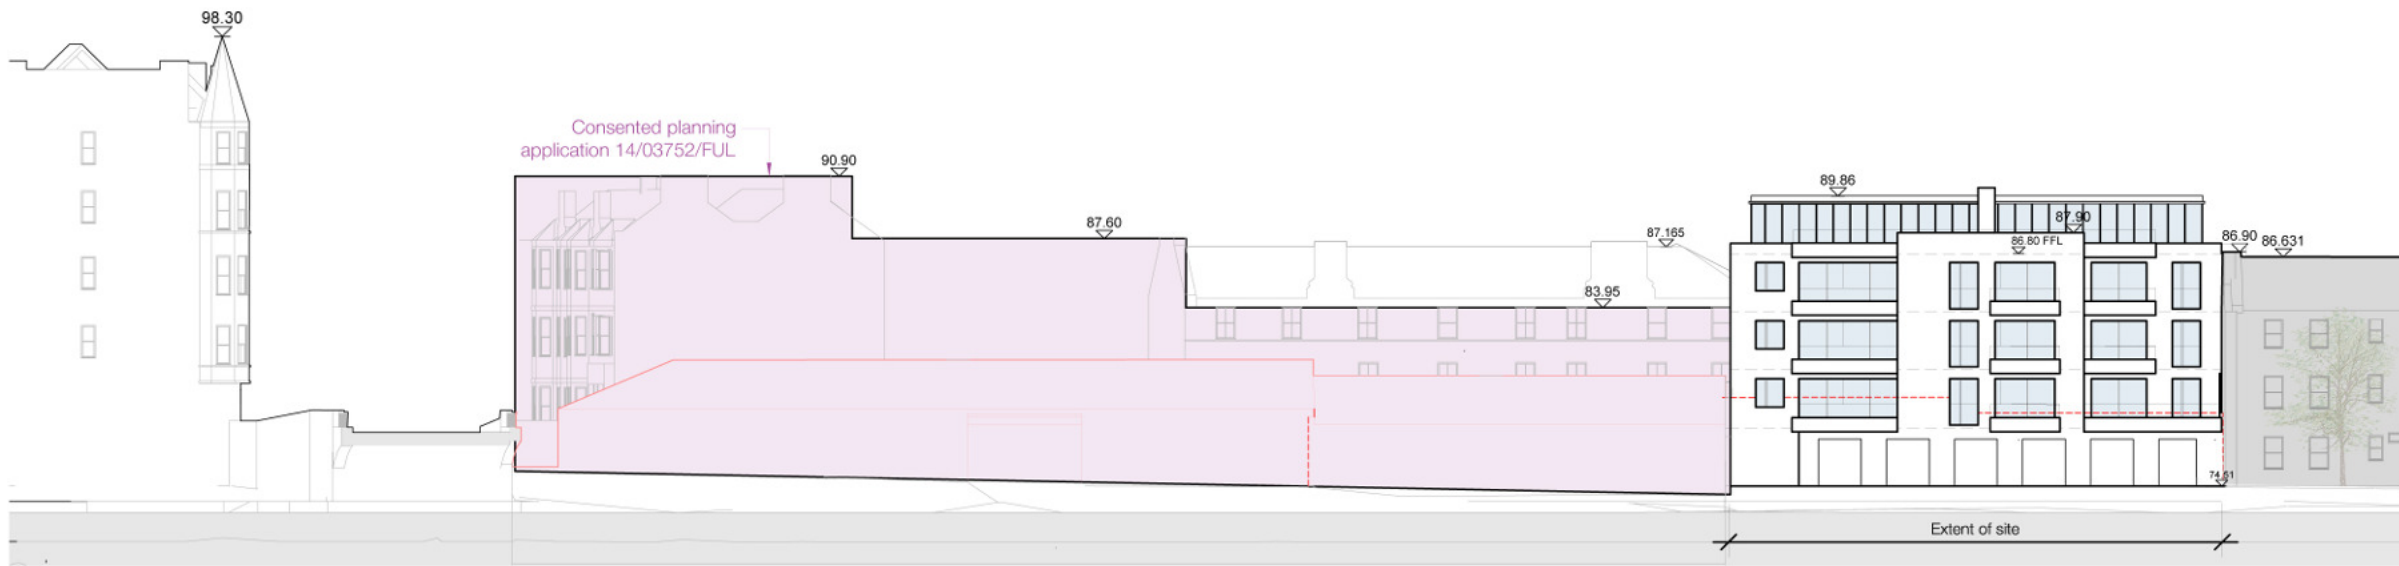

Northern Canal side Massing 1:400 @ A3

Scale convertor

A2 Scale - A4 Scale		A2 Scale - A4 Scale	
1:1	1:2	1:5	1:10
1:10	1:20	1:25	1:50
1:50	1:100	1:100	1:200
1:250	1:500		

REV	DATE	AMENDMENT
A	02/05/2016	Green wall revised
B	12/07/2016	Changes as per Planning advice
C	13/07/2016	Changes as per Planning advice
D	18/08/2016	Changes as per Planning advice



Location key 1:2500 @ A3



Northern Canalside Elevation - 1:200 @ A3

### Material coding

- 1 - Buff brick
- 2 - Timber
- 3 - Metal Cladding
- 4- Green wall (open metal mesh)



**oberlanders**

Project Name  
 AMA New Town - Housing  
 9-11 Horne Terrace, EH11 1JW  
 Edinburgh


Title  
 Proposed Northern Elevation

Status  
**Planning**

Project no. - Drawing no. - Revision  
 2147-(00)1002 D

Drawn By  
 VH  
 Drawn Date  
 11/12/2015  
 Scale (s) @ A3  
 1:200

**Oberlanders Architects LLP**  
 16 Melville Street Edinburgh EH3 7NS  
 T 0131 225 9070  
 F 0131 220 3783  
 E mail@oberlanders.co.uk  
[www.oberlanders.co.uk](http://www.oberlanders.co.uk)

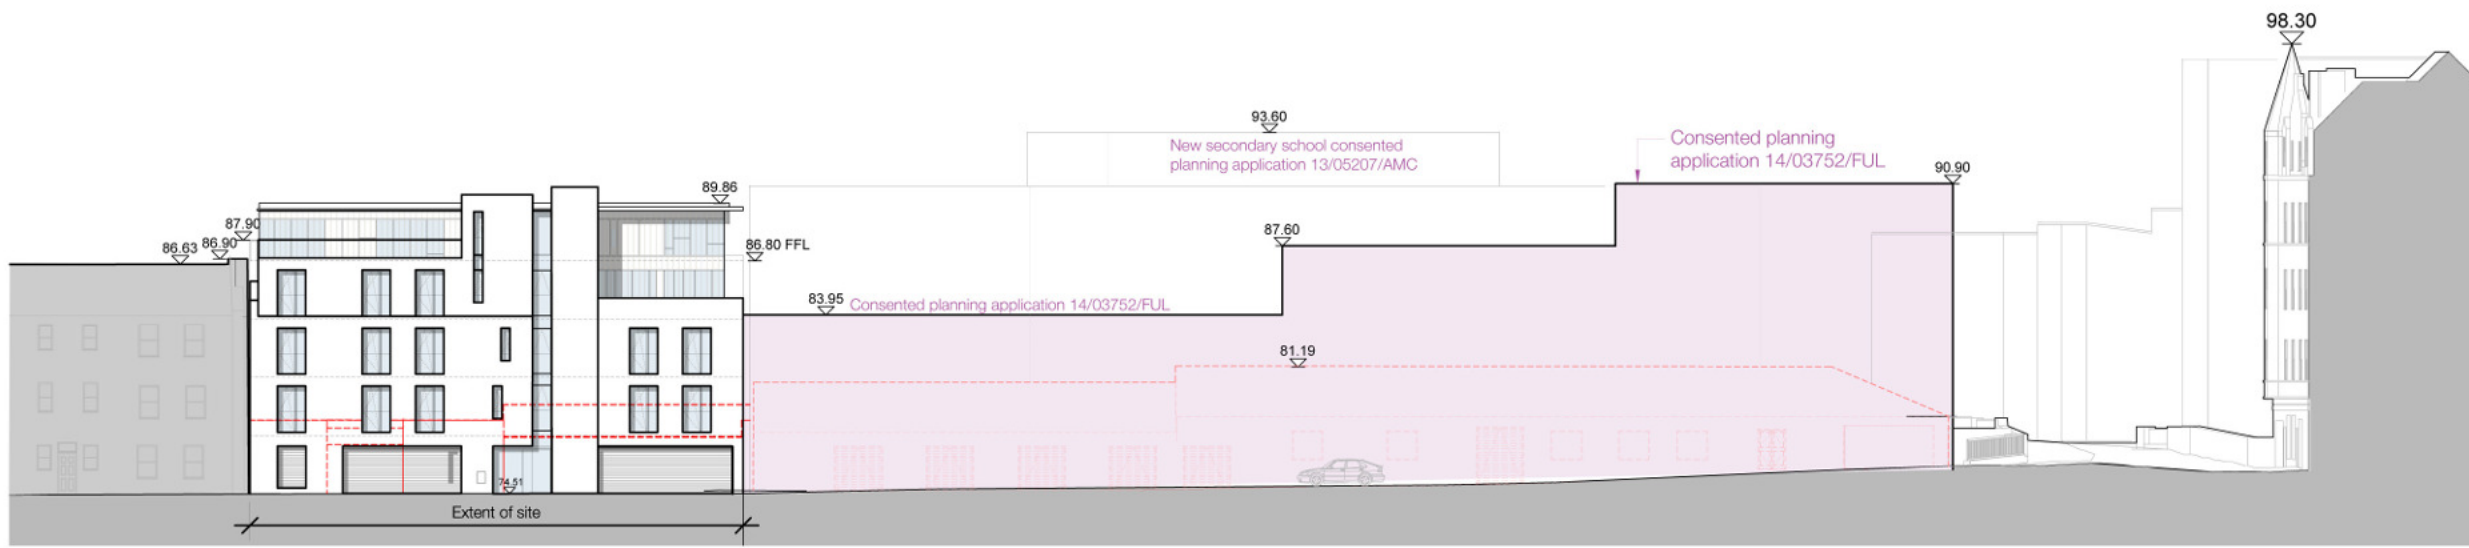

Horne Terrace Massing 1:400 @ A3

Scale convertor

A2 Scale - A4 Scale		A2 Scale - A4 Scale	
1:1	1:2	1:5	1:10
1:10	1:20	1:25	1:50
1:50	1:100	1:100	1:200
1:250	1:500		

REV	DATE	AMENDMENT
B	08/07/2016	Changes as per Planning advice
C	18/08/2016	Changes as per Planning advice



Location key 1:2500 @ A3



Horne Terrace Elevation - 1:200 @ A3

- Material coding**
- 1 - Buff brick
  - 2 - Timber
  - 3 - Metal Cladding



Project Name  
 AMA New Town - Housing  
 9-11 Horne Terrace, EH11 1JW  
 Edinburgh

Title  
 Proposed Horne Terrace Elevation

Status  
**Planning**  
 Project no. - Drawing no. - Revision  
 2147-(00)1003 - C

Drawn By  
 VH  
 Oberlanders Architects LLP  
 16 Melville Street Edinburgh EH3 7NS  
 T 0131 225 9070  
 F 0131 220 3783  
 E mail@oberlanders.co.uk  
 www.oberlanders.co.uk

Scale (s) @ A3  
 1:200

Scale convertor

A2 Scale - A4 Scale		A2 Scale - A4 Scale	
1:1	1:2	1:5	1:10
1:10	1:20	1:25	1:50
1:50	1:100	1:100	1:200
1:250	1:500		


REV	DATE	AMENDMENT
B	12/07/2016	Changes as per Planning advice
C	18/08/2016	Changes as per Planning advice



Location key 1:2500 @ A3




Home Terrace West Side Elevation - 1:200 @ A3

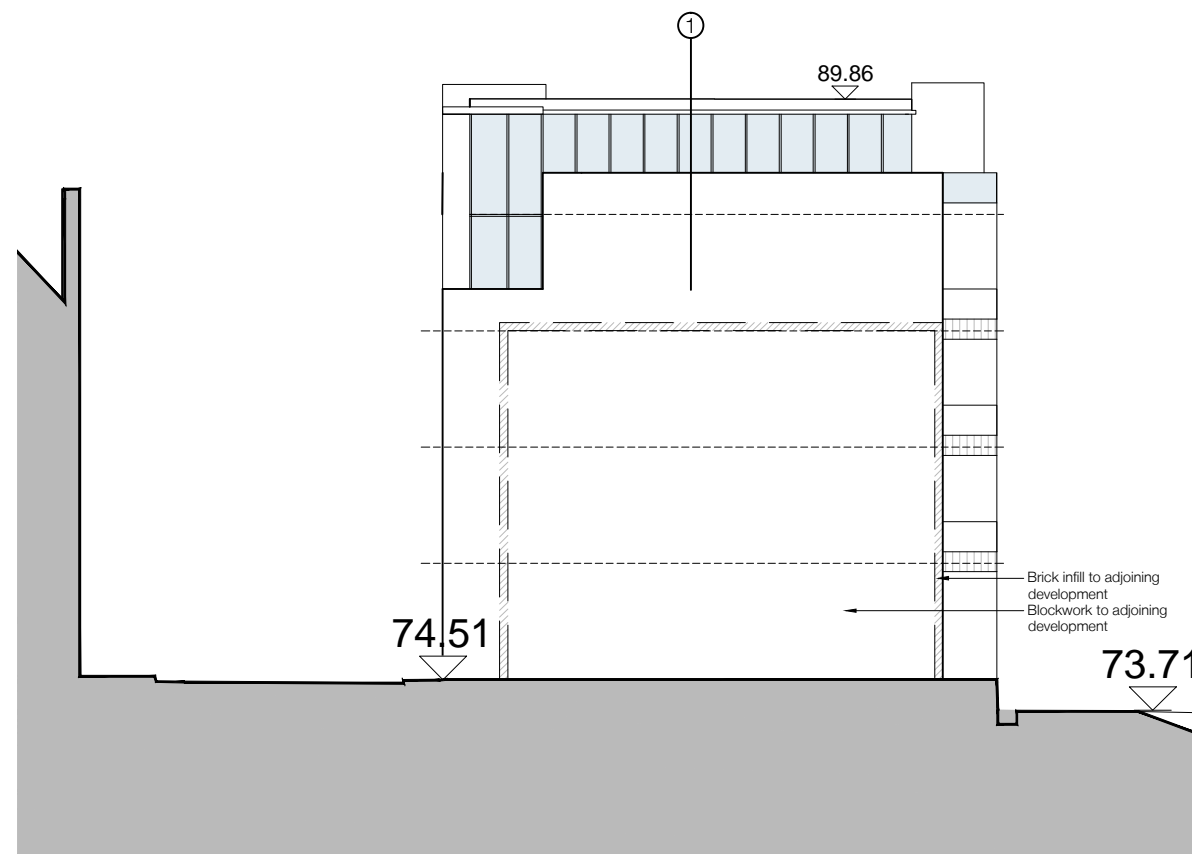

Home Terrace East Side Elevation - 1:200 @ A3

- Material coding**
- 1 - Buff brick
  - 2 - Timber
  - 3 - Metal Cladding

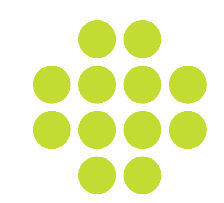

**oberlanders**

Project Name  
**AMA New Town - Housing**  
 9-11 Home Terrace, EH11 1JW  
 Edinburgh

Title  
**Proposed Home Terrace Elevation**  
 Side Elevations

Status  
**Planning**

Project no. - Drawing no. - Revision  
**2147-(00)1004 - C**

Drawn By  
**VH**  
 Drawn Date  
**20/03/2016**  
 Scale (s) @ A3  
**1:200**

**Oberlanders Architects LLP**  
 16 Melville Street Edinburgh EH3 7NS  
 T 0131 225 9070  
 F 0131 220 3783  
 E mail@oberlanders.co.uk  
[www.oberlanders.co.uk](http://www.oberlanders.co.uk)