

EXISTING



PROPOSED



General Notes:

Do not scale from this drawing- refer only to stated dimensions. If in doubt request clarification from this office. This drawing, and associated copyright, is the property of Convery Prenty Architects Ltd.

revision	date	note
-	00/00/00	Revision Notes

**NOTE:**  
 THIS DRAWING IS INTENDED AS A VISUAL REPRESENTATION OF PROPOSED ALTERATIONS TO EXISTING FLAGPOLE.  
 REFER TO DIMENSIONED DRAWINGS FOR ACTUAL PROPOSED LEVELS

**CONVERY PRENTY ARCHITECTS**

20 High Craighall Road, Glasgow, G4 9UD  
 www.cparch.co.uk 0141 237 1718



CLIENT DIO / Carillion Amey  
 PROJECT EDINBURGH CASTLE  
 CLOCK TOWER  
 replacement of existing flat pole

DRAWING Existing & Proposed view  
 of the East Elevation  
 (From the Esplanade)

PAPER SIZE A3	SCALE NTS	DATE Sep 16
DRAWING NUMBER 400_900		REVISION -



EXISTING

PROPOSED

General Notes:

Do not scale from this drawing- refer only to stated dimensions. If in doubt request clarification from this office. This drawing, and associated copyright, is the property of Convery Prenty Architects Ltd.

revision	date	note
-	00/00/00	Revision Notes

**NOTE:**  
 THIS DRAWING IS INTENDED AS A VISUAL REPRESENTATION OF PROPOSED ALTERATIONS TO EXISTING FLAGPOLE.  
 REFER TO DIMENSIONED DRAWINGS FOR ACTUAL PROPOSED LEVELS

**CONVERY PRENTY ARCHITECTS**  
 20 High Craighall Road, Glasgow, G4 9UD  
 www.cparch.co.uk 0141 237 1718




CLIENT DIO / Carillion Amey  
 PROJECT EDINBURGH CASTLE  
 CLOCK TOWER  
 replacement of existing flat pole


DRAWING Existing & Proposed view of South-East Elevation

PAPER SIZE <b>A3</b>	SCALE <b>NTS</b>	DATE <b>Sep 16</b>
DRAWING NUMBER <b>400_901</b>		REVISION <b>-</b>

EXISTING

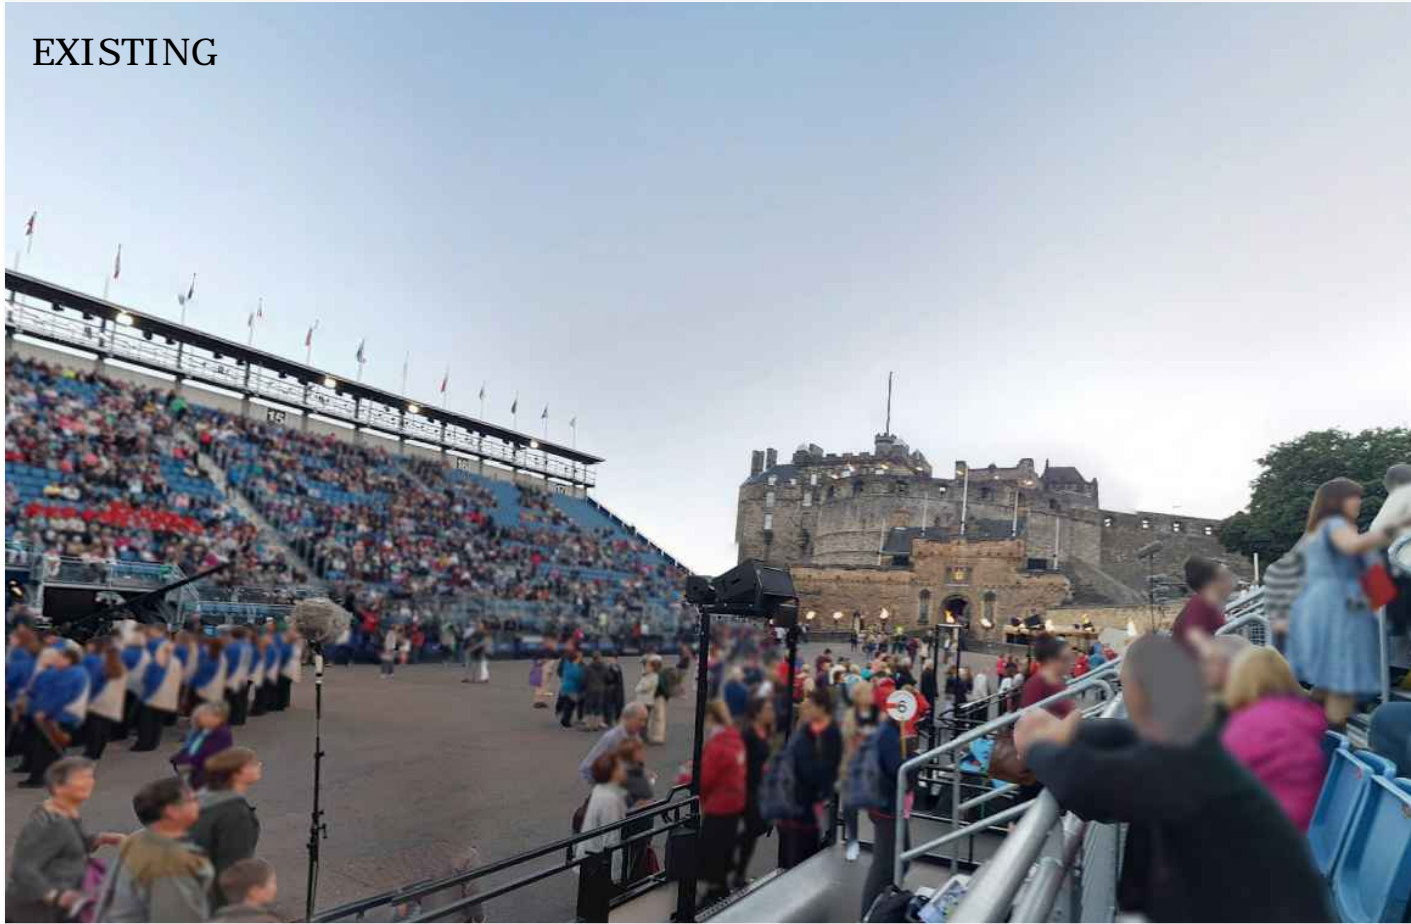

PROPOSED

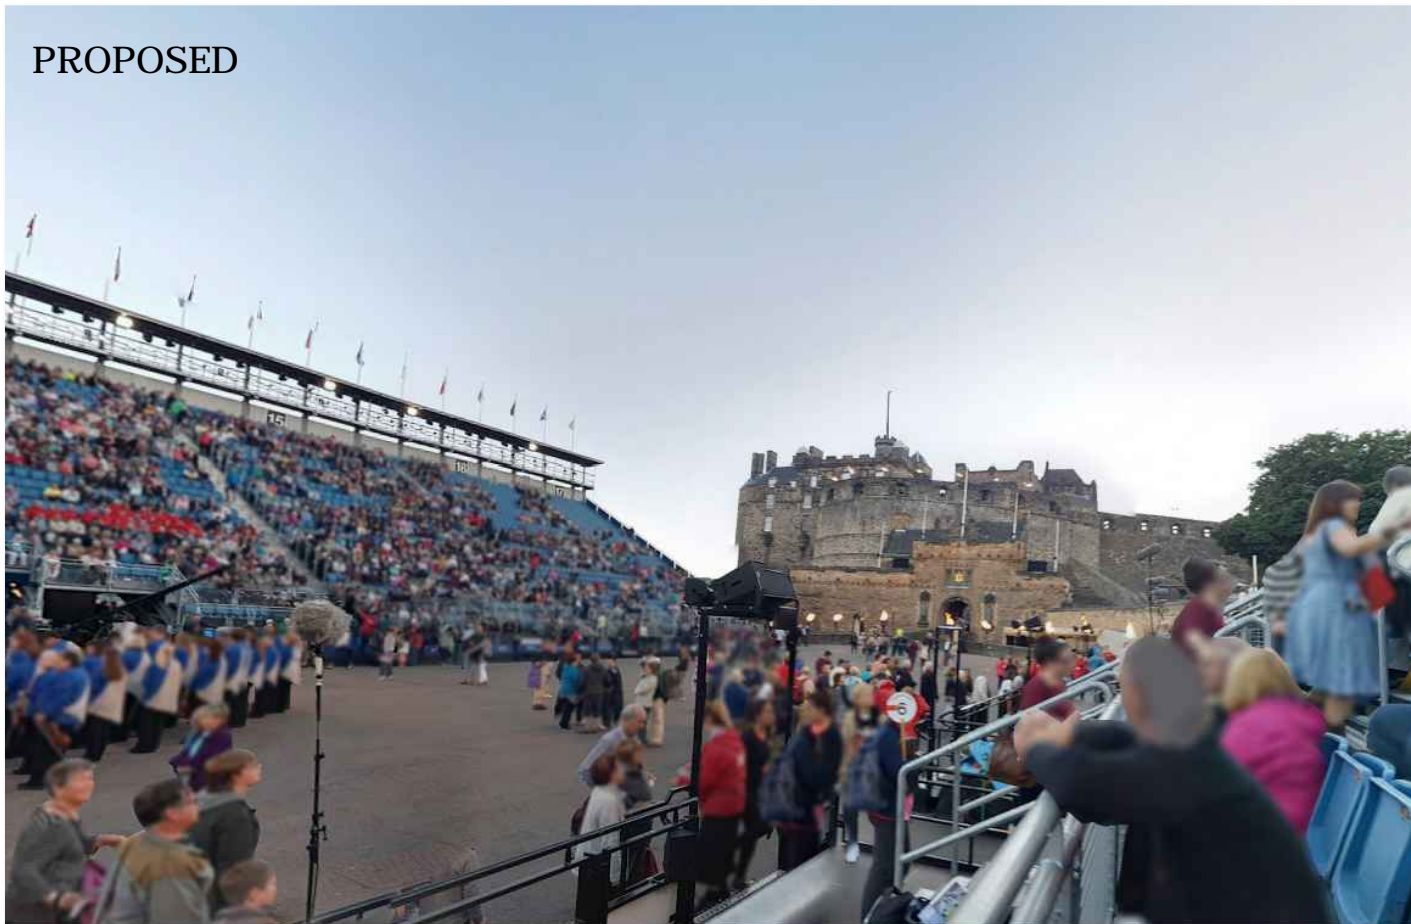

General Notes:

Do not scale from this drawing- refer only to stated dimensions. If in doubt request clarification from this office. This drawing, and associated copyright, is the property of Convery Prenty Architects Ltd.

revision	date	note
-	00/00/00	Revision Notes

**NOTE:**  
 THIS DRAWING IS INTENDED AS A VISUAL REPRESENTATION OF PROPOSED ALTERATIONS TO EXISTING FLAGPOLE.  
 REFER TO DIMENSIONED DRAWINGS FOR ACTUAL PROPOSED LEVELS

**CONVERY PRENTY ARCHITECTS**  
 20 High Craighall Road, Glasgow, G4 9UD  
 www.cparch.co.uk 0141 237 1718

CLIENT DIO / Carillion Amey  
 PROJECT EDINBURGH CASTLE  
 CLOCK TOWER  
 replacement of existing flat pole

DRAWING Existing & Proposed view  
 of East Elevation  
 (From The Esplanade)

PAPER SIZE A3	SCALE NTS	DATE Sep 16
DRAWING NUMBER 400_902		REVISION -