


**New Fence:**  
 Round posts every 10ft with strainer post every 100yds. Wire fitted to inside (south side) top and 4-6 ins above ground onto which 18 gauge good quality rabbit proof fence attached extending 3ft high and a flap extending 12-18ins along ground on south side. Offset electric wire to S face of fence.

'Boxes' set into ground flush with surface.  
 3ft x 3ft x 2 1/2 ft deep  
 (positions indicative at present)

SITE PLAN - 1:2000 @ A3

**REV 'E'** - Fence line and gate position adjusted, stile added.  
**REV 'D'** - Fence line and gate position adjusted.  
**REV 'C'** - Gate foundations added.  
**REV 'B'** - 6 Rabbit drop boxes added.  
**REV 'A'** - Visitor access route has changed direction. HES vehicular access route added.

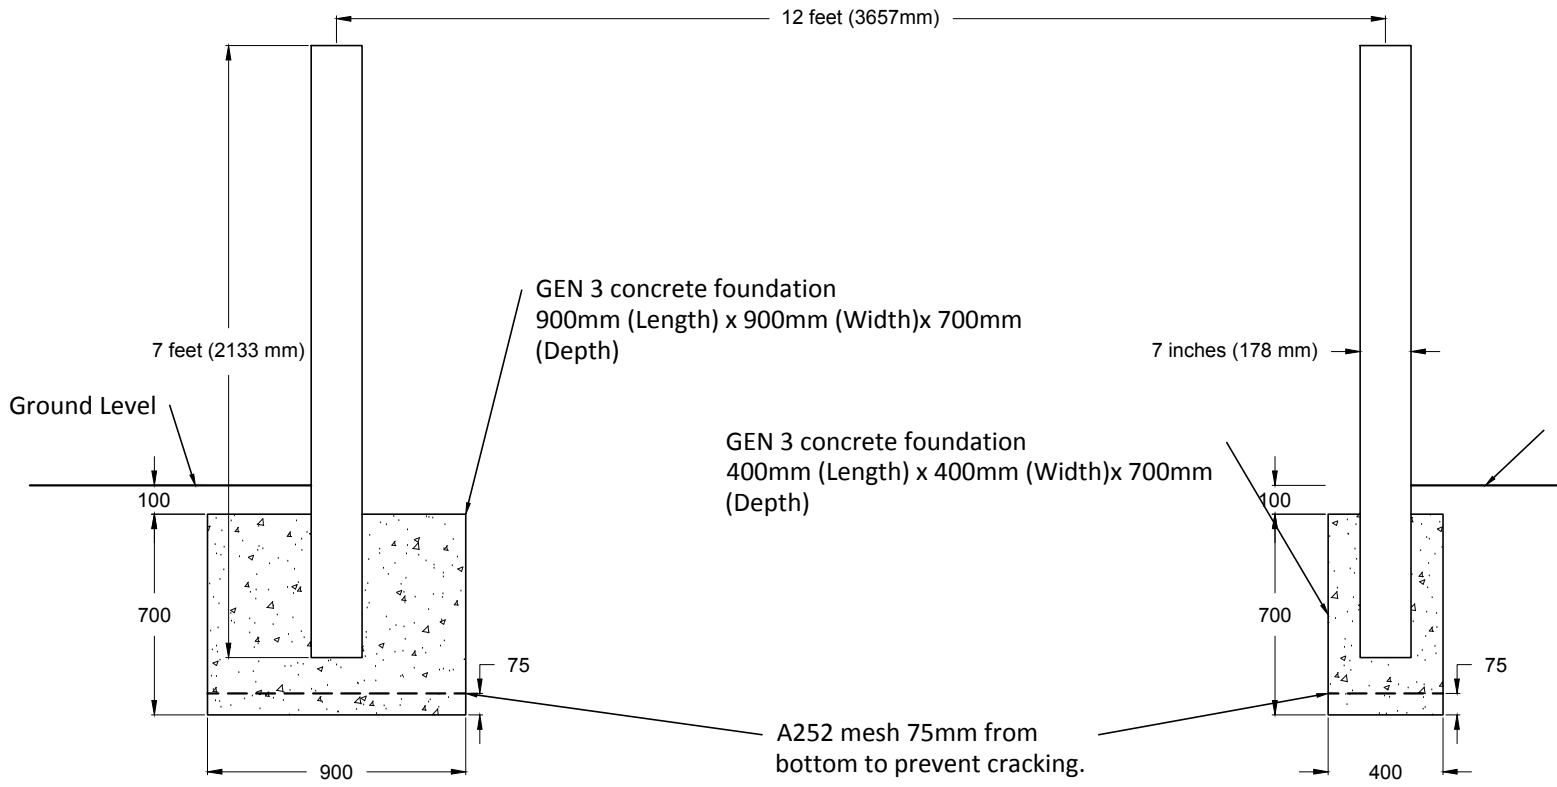

FOUNDATION DETAIL - NTS

- KEY:**
- █ - Tarmac access road (shaded green)
  - - - - Historic Environment Scotland vehicular access route (dashed orange)
  - - - - Visitor access route (dashed blue)
  - █ - Scheduled Area (shaded pink)
  - █ - Guardianship Area (solid red)
  - - - - - - New Fence Line

Contains Historic Environment Scotland, Ordnance Survey and Aerial Imagery Data  
 © Historic Environment Scotland © Crown copyright and database rights 2016  
 Ordnance Survey [100057073] © Getmapping

Ordnance Survey Data  
 You are permitted to use this data solely to enable you to respond to, or interact with, the organisation that provided you with the data. You are not permitted to copy, sub-licence, distribute or sell any of this data to third parties in any form.

MONUMENT	CHESTERS HILL FORT
PROJECT	SITE PLAN PROPOSED NEW RABBIT FENCE



PROJECT DRAWING NUMBER	
SCALE	1:2000 @ A3
ARCHITECT	P Ranson
DATE	Aug 2016
DRAWN BY	G McGowan
ARCHIVE NUMBER	099/072/028 Rev E