



Front Elevation (1:10)

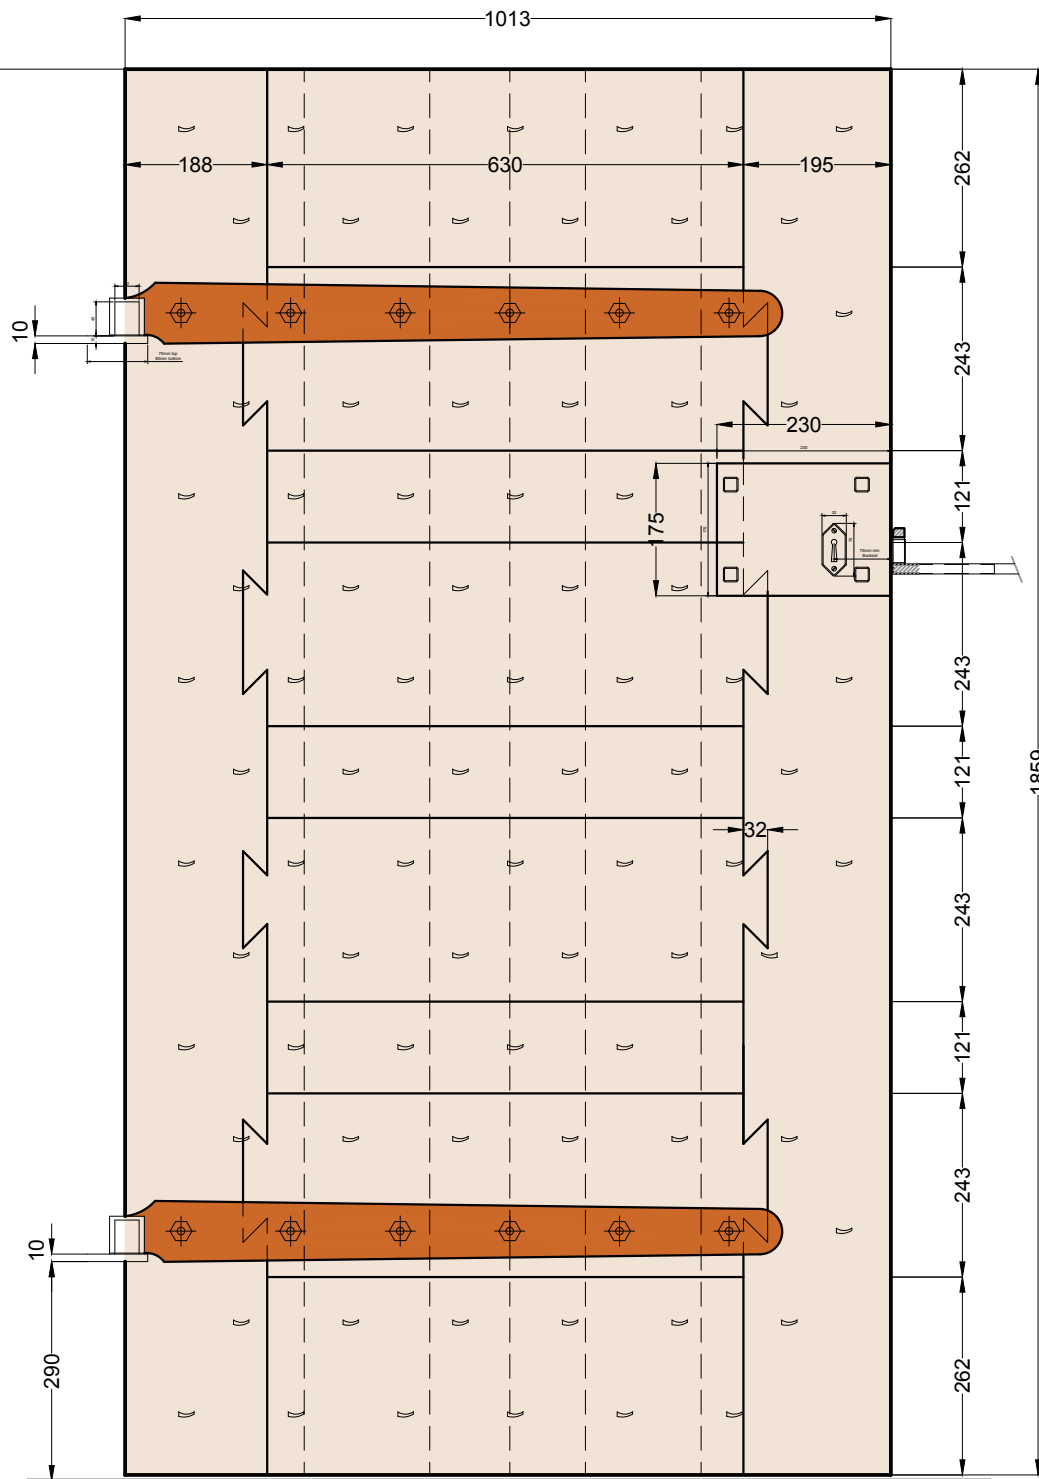

Rear Elevation (1:10)

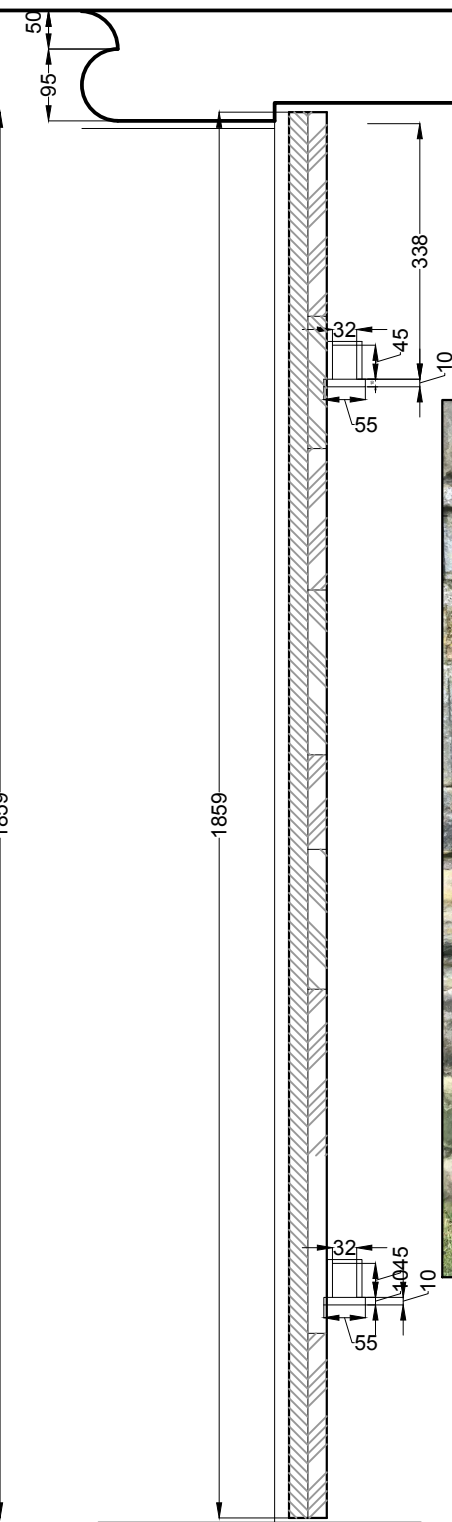


Section (1:10)



Photo showing opening up to Lairds Loft

REV 'A'

SMC

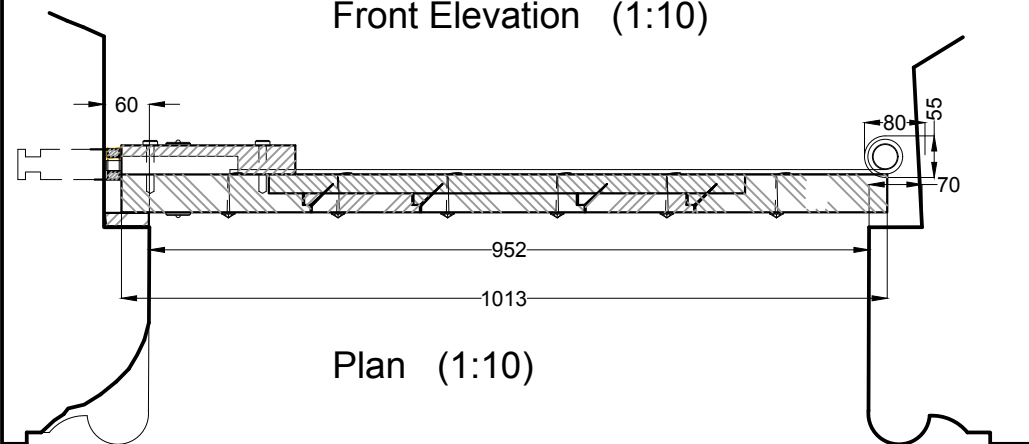

Plan (1:10)

### Door up to Lairds Loft 'D01'

Re-instate non historic door (previously removed and held in storage) using existing Ironmongery fixings existing within stonework.

MONUMENT	ST BRIDGETS KIRK
PROJECT	Reinstatement of Existing Timber Door Leading to Lairds Loft

HISTORIC ENVIRONMENT SCOTLAND	ÀRAINNEACHD EACHDRAIDHEIL ALBA
-------------------------------	--------------------------------

PROJECT DRAWING NUMBER		
SCALE	1:10 @ A3	ARCHITECT DMBorthwick
DATE	Jan '2017	DRAWN BY BTPrangle
ARCHIVE NUMBER	365/266/073 (A)	