


SITE PLAN - 1:2000 @ A3

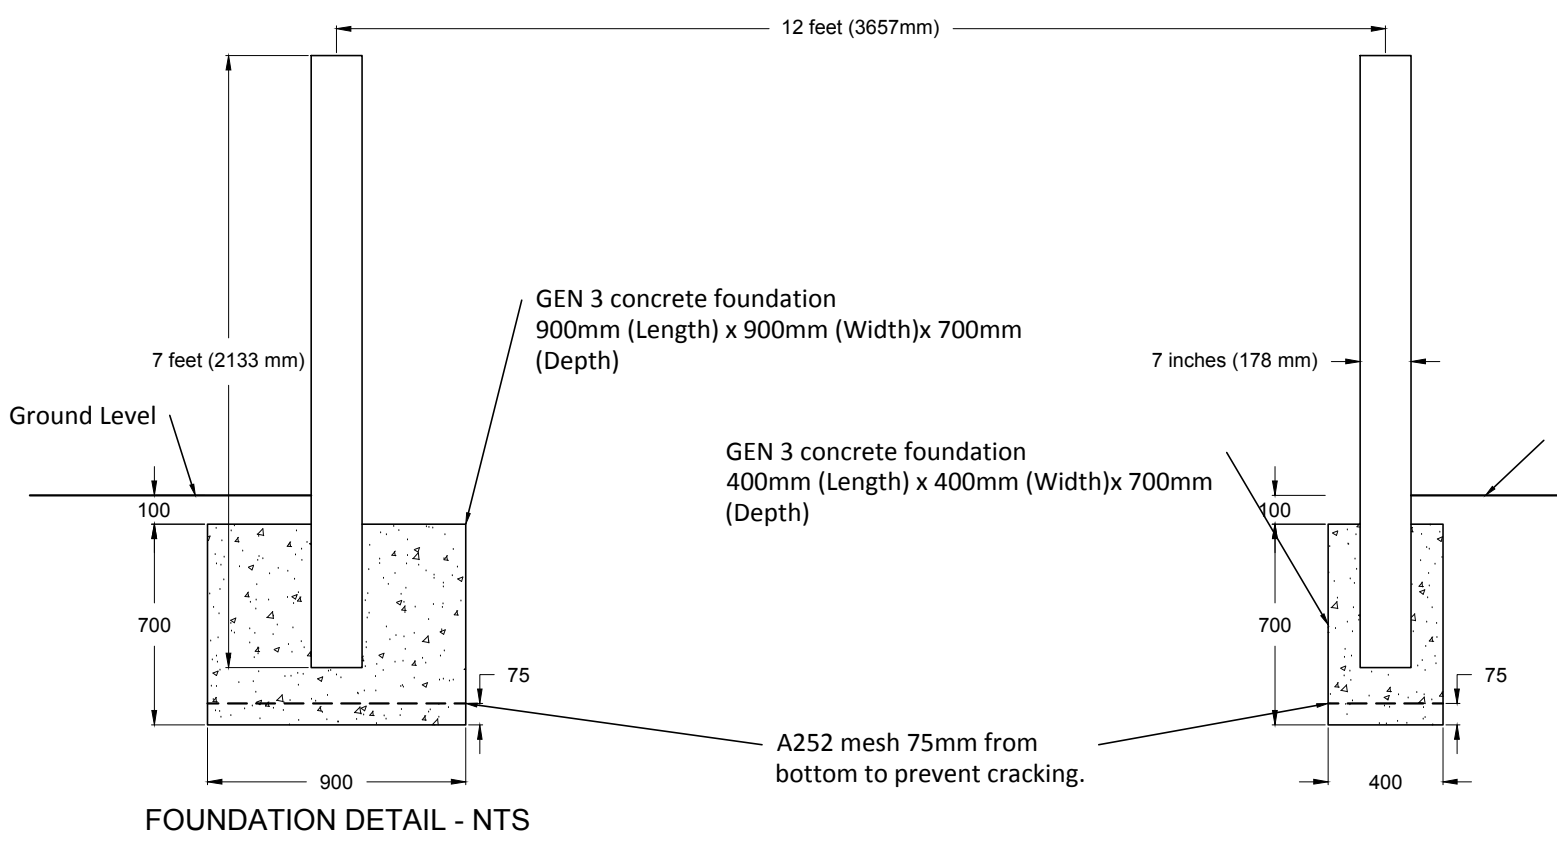

- KEY:**
- Tarmac access road (shaded green)
 - Historic Environment Scotland vehicular access route (dashed orange)
 - Visitor access route (dashed blue)
 - Scheduled Area (shaded pink)
 - Guardianship Area (solid red)

REV 'C' - Gate foundations added.
REV 'B' - 6 Rabbit drop boxes added.
REV 'A' - Visitor access route has changed direction.
 HES vehicular access route added.

MONUMENT	CHESTERS HILL FORT
PROJECT	SITE PLAN PROPOSED NEW RABBIT FENCE



Contains Historic Environment Scotland, Ordnance Survey and Aerial Imagery Data
 © Historic Environment Scotland © Crown copyright and database rights 2016
 Ordnance Survey [100057073] © Getmapping

Ordnance Survey Data
 You are permitted to use this data solely to enable you to respond to, or interact with, the organisation that provided you with the data. You are not permitted to copy, sub-licence, distribute or sell any of this data to third parties in any form.

PROJECT DRAWING NUMBER	
SCALE	1:2000 @ A3
ARCHITECT	P Ranson
DATE	Aug 2016
DRAWN BY	G McGowan
ARCHIVE NUMBER	099/072/028 Rev C