



VIEW 1: Boundary hedge viewed from north.



VIEW 2: View of road tarmac edge and verge at boundary hedge, damaged by HGV traffic.



VIEW 3: View of damage to existing Cherry tree and boundary hedge, due to HGV traffic incursion.

MILL CAR PARK

HGV access route to/from main road network.

NEW ABBEY CORN MILL

Approx. centre line of existing hedge - (deemed Scottish Ministers' property boundary at road edge.

MILL GARDEN

CHURCH HOUSE

LAUNDRY

Approx. centre line of existing hedge - (deemed Scottish Ministers' property boundary at road edge.


HGV access route to/from main road network.

Steps

Road Sign

Telegraph Pole

MILL POND

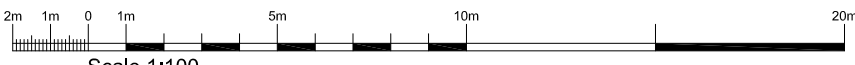

Scale 1:100

1:100 EXISTING SITE PLAN



VIEW 4: Boundary hedge viewed from south-west. *Note section damaged by HGV traffic incursion with temporary Herras fence panels within garden.

REV A: 19/12/2016 [SD] - Notes amended & scale bar added for planning.

SMC

PROJECT: NEW ABBEY CORN MILL
MILL GARDEN ROADSIDE REINFORCEMENT EXISTING PLAN

HISTORIC ENVIRONMENT SCOTLAND
ÀRAINNEACHD EACHDRAIDHEIL ALBA

PROJECT DRAWING NUMBER: 90323-150707-001A
SCALE: 1:100@A1 ARCHITECT: P.BEATON
DATE: 09/07/2015 DRAWN BY: S.DEASLEY