

A 21/01/16
Cut-off text revised to be fully visable.

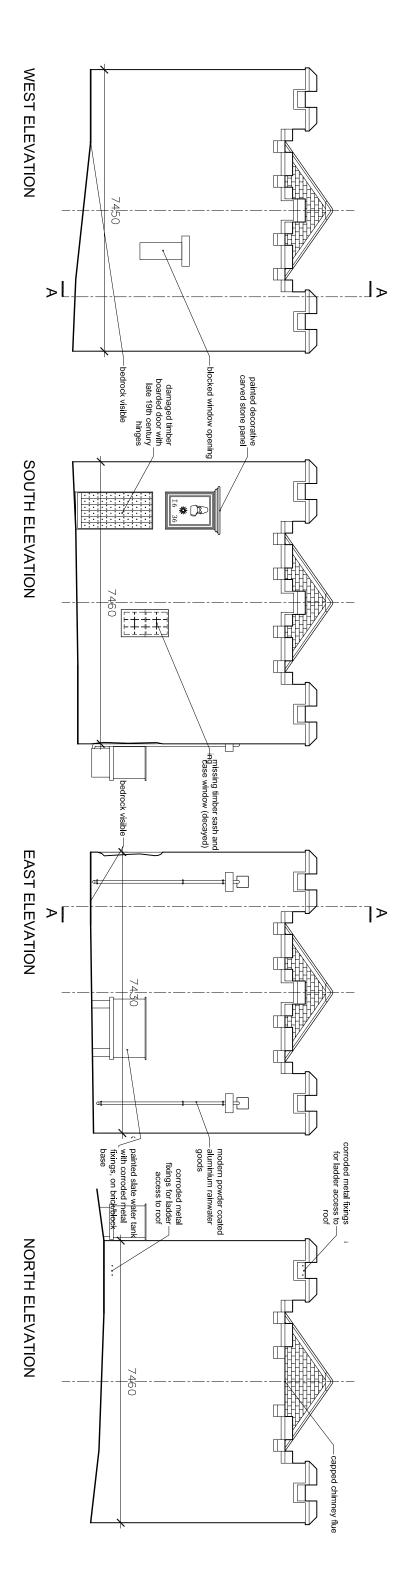

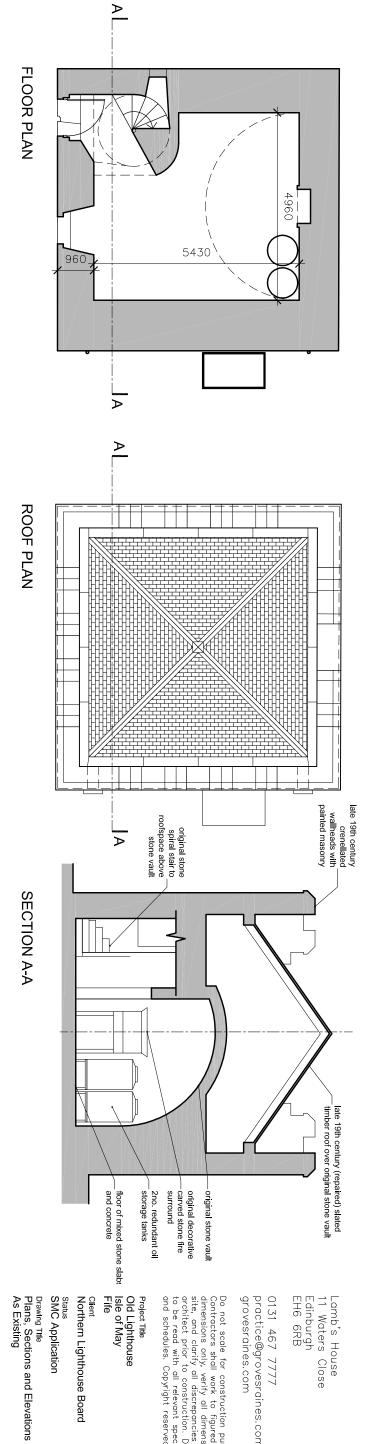

## Architects Groves-Raines

Lamb's House 11 Waters Close Edinburgh EH6 6RB

0131 467 7777 practice@grovesraines.com grovesraines.com

Do not scale for construction purposes. Contractors shall work to figured dimensions only, verify all dimensions on site, and clarify all discrepancies with the architect prior to construction. Drawings to be read with all relevant specifications and schedules. Copyright reserved.

Status SMC Application Northern Lighthouse Board

Project No. 1598 Size A3 Date Oct 15 Drawing No. E-101 Scale 1:100