


EXTERNAL ELEVATION 1:10

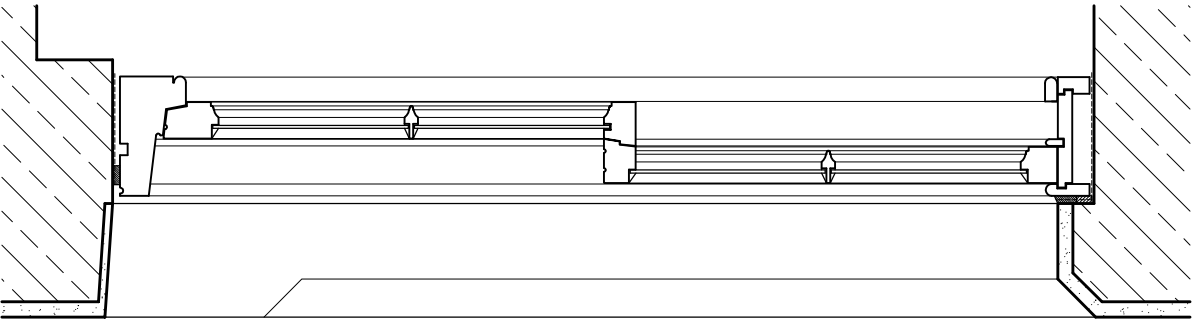


SECTION 1:10


NOTES

- New fully operation sash and case window to fit existing opening, fixed using hardwood dooks and wedges.
- Timber to be high quality European hardwood from a sustainable source.
- Max. 10mm wide pointing to masonry to be traditional burnt sand and linseed oil mastic.
- Window to be set on DPC all round – base piece to extend up jambs by min. 75mm, lapping jamb section.
- Glazing to be 3mm Georgian sheet glass from the London Glass Company, fixed using traditional putty.





Decoration
Window to be fully knotted, stopped and primed on all faces prior to installation. Once installed, the window is to be coated with 2no undercoats and a top coat from a high-quality exterior paint system from a recognised paint manufacturer (on both interior and exterior surfaces).

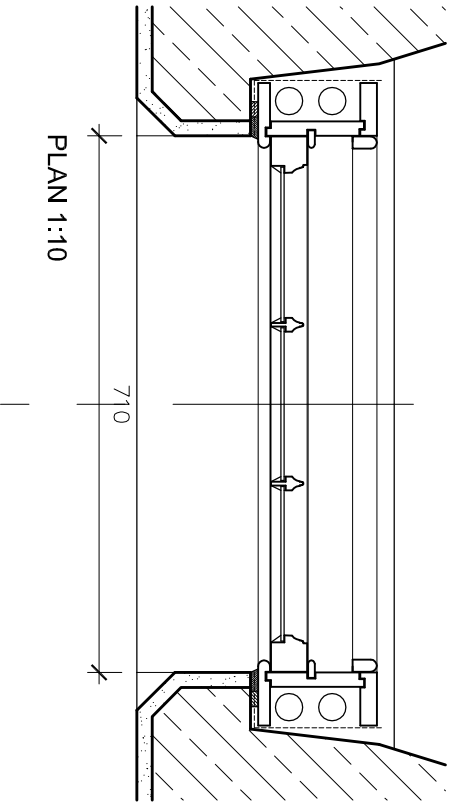

PLAN 1:10

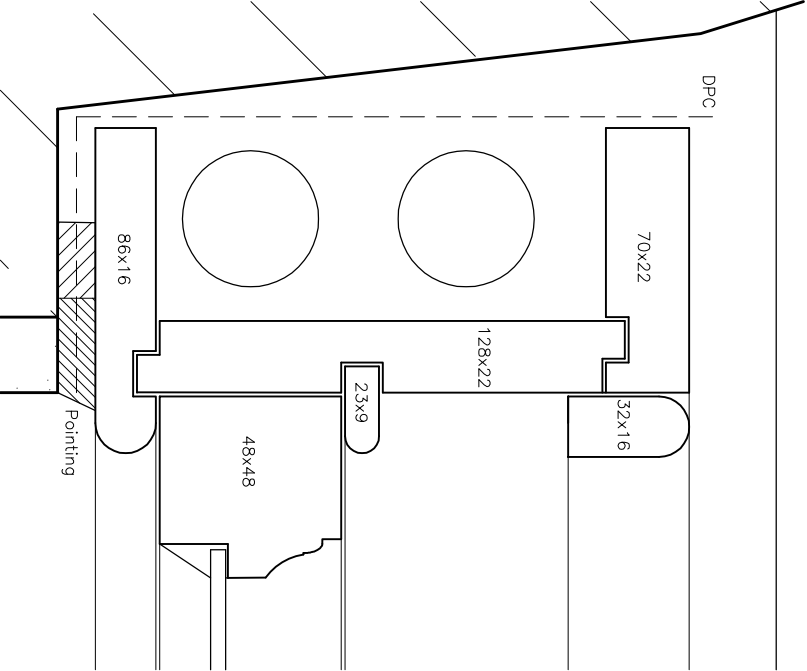

DETAILED PLAN 1:2

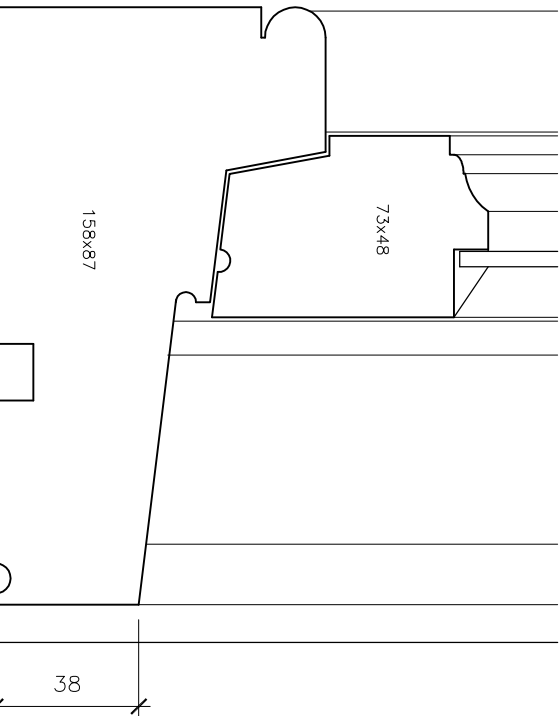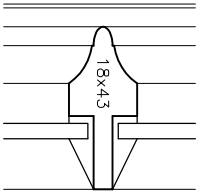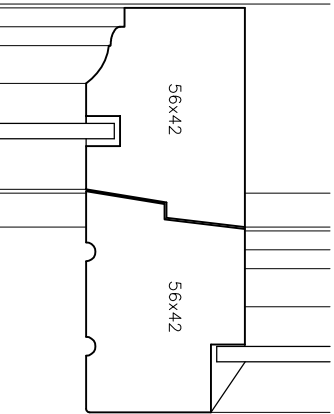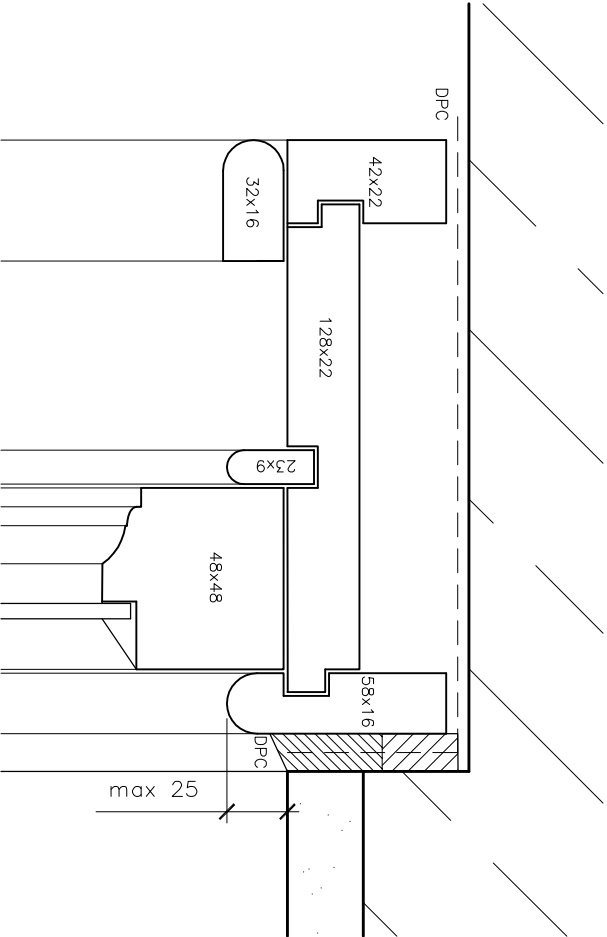

DETAILED SECTION 1:2

Groves-Raines
Architects

Lamb's House
11 Waters Close
Edinburgh
EH6 6RB

0131 467 7777
practice@grovesraines.com
grovesraines.com

Do not scale for construction purposes.
Contractors shall work to figured
dimensions only, verify all dimensions on
site, and clarify all discrepancies with the
architect prior to construction. Drawings
to be read with all relevant specifications
and schedules. Copyright reserved.

Project Title
Old Lighthouse
Isle of May
File
Client
Northern Lighthouse Board
Status
SMC Application
Drawing Title
Window Details
As Proposed

Date	Rev
January 2016	
Size A3	Scale 1:10
Project No. 1598	Drawing No. PL-502
Drawn ZA	Checked