


## Feeder 17, Caledonian Canal - Culvert Replacement

### Location Plan

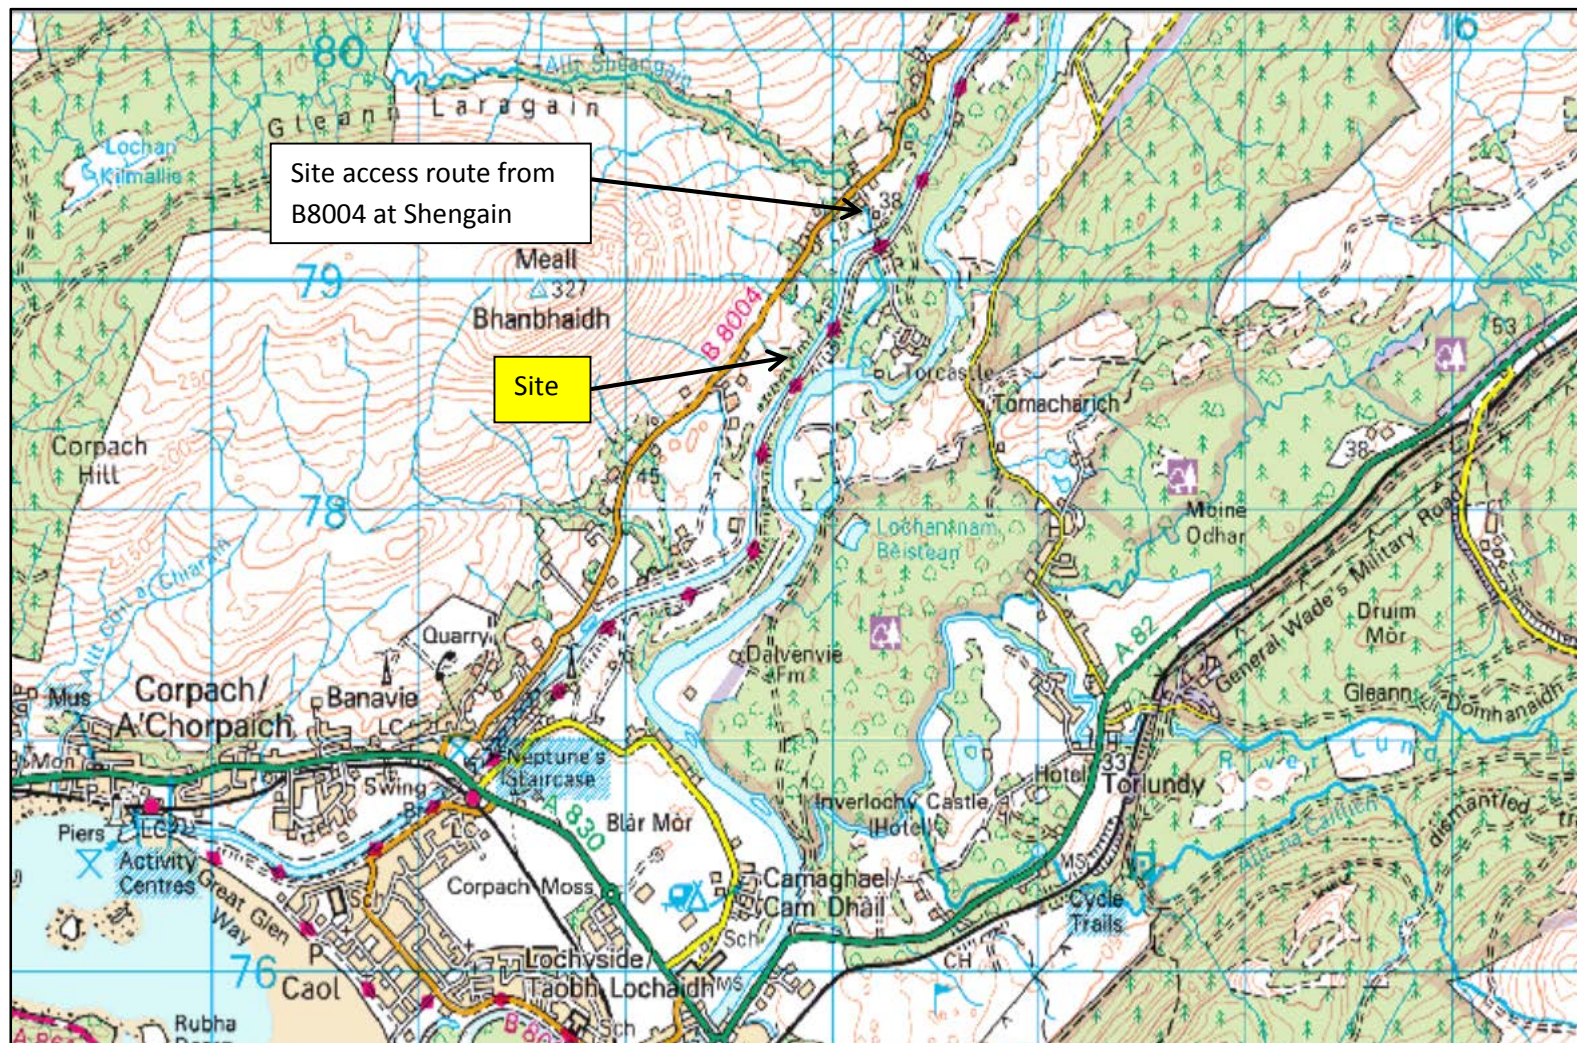

Drawing: A00999/01

Drawn: Andrew Ross

Date: 15<sup>th</sup> February 2016