


NOTE

This drawing is copyright and must not be reproduced in whole or in part for any purpose without the Architect's permission.

No.	Revision/Issue	Date

Schematic view to show
assembly order

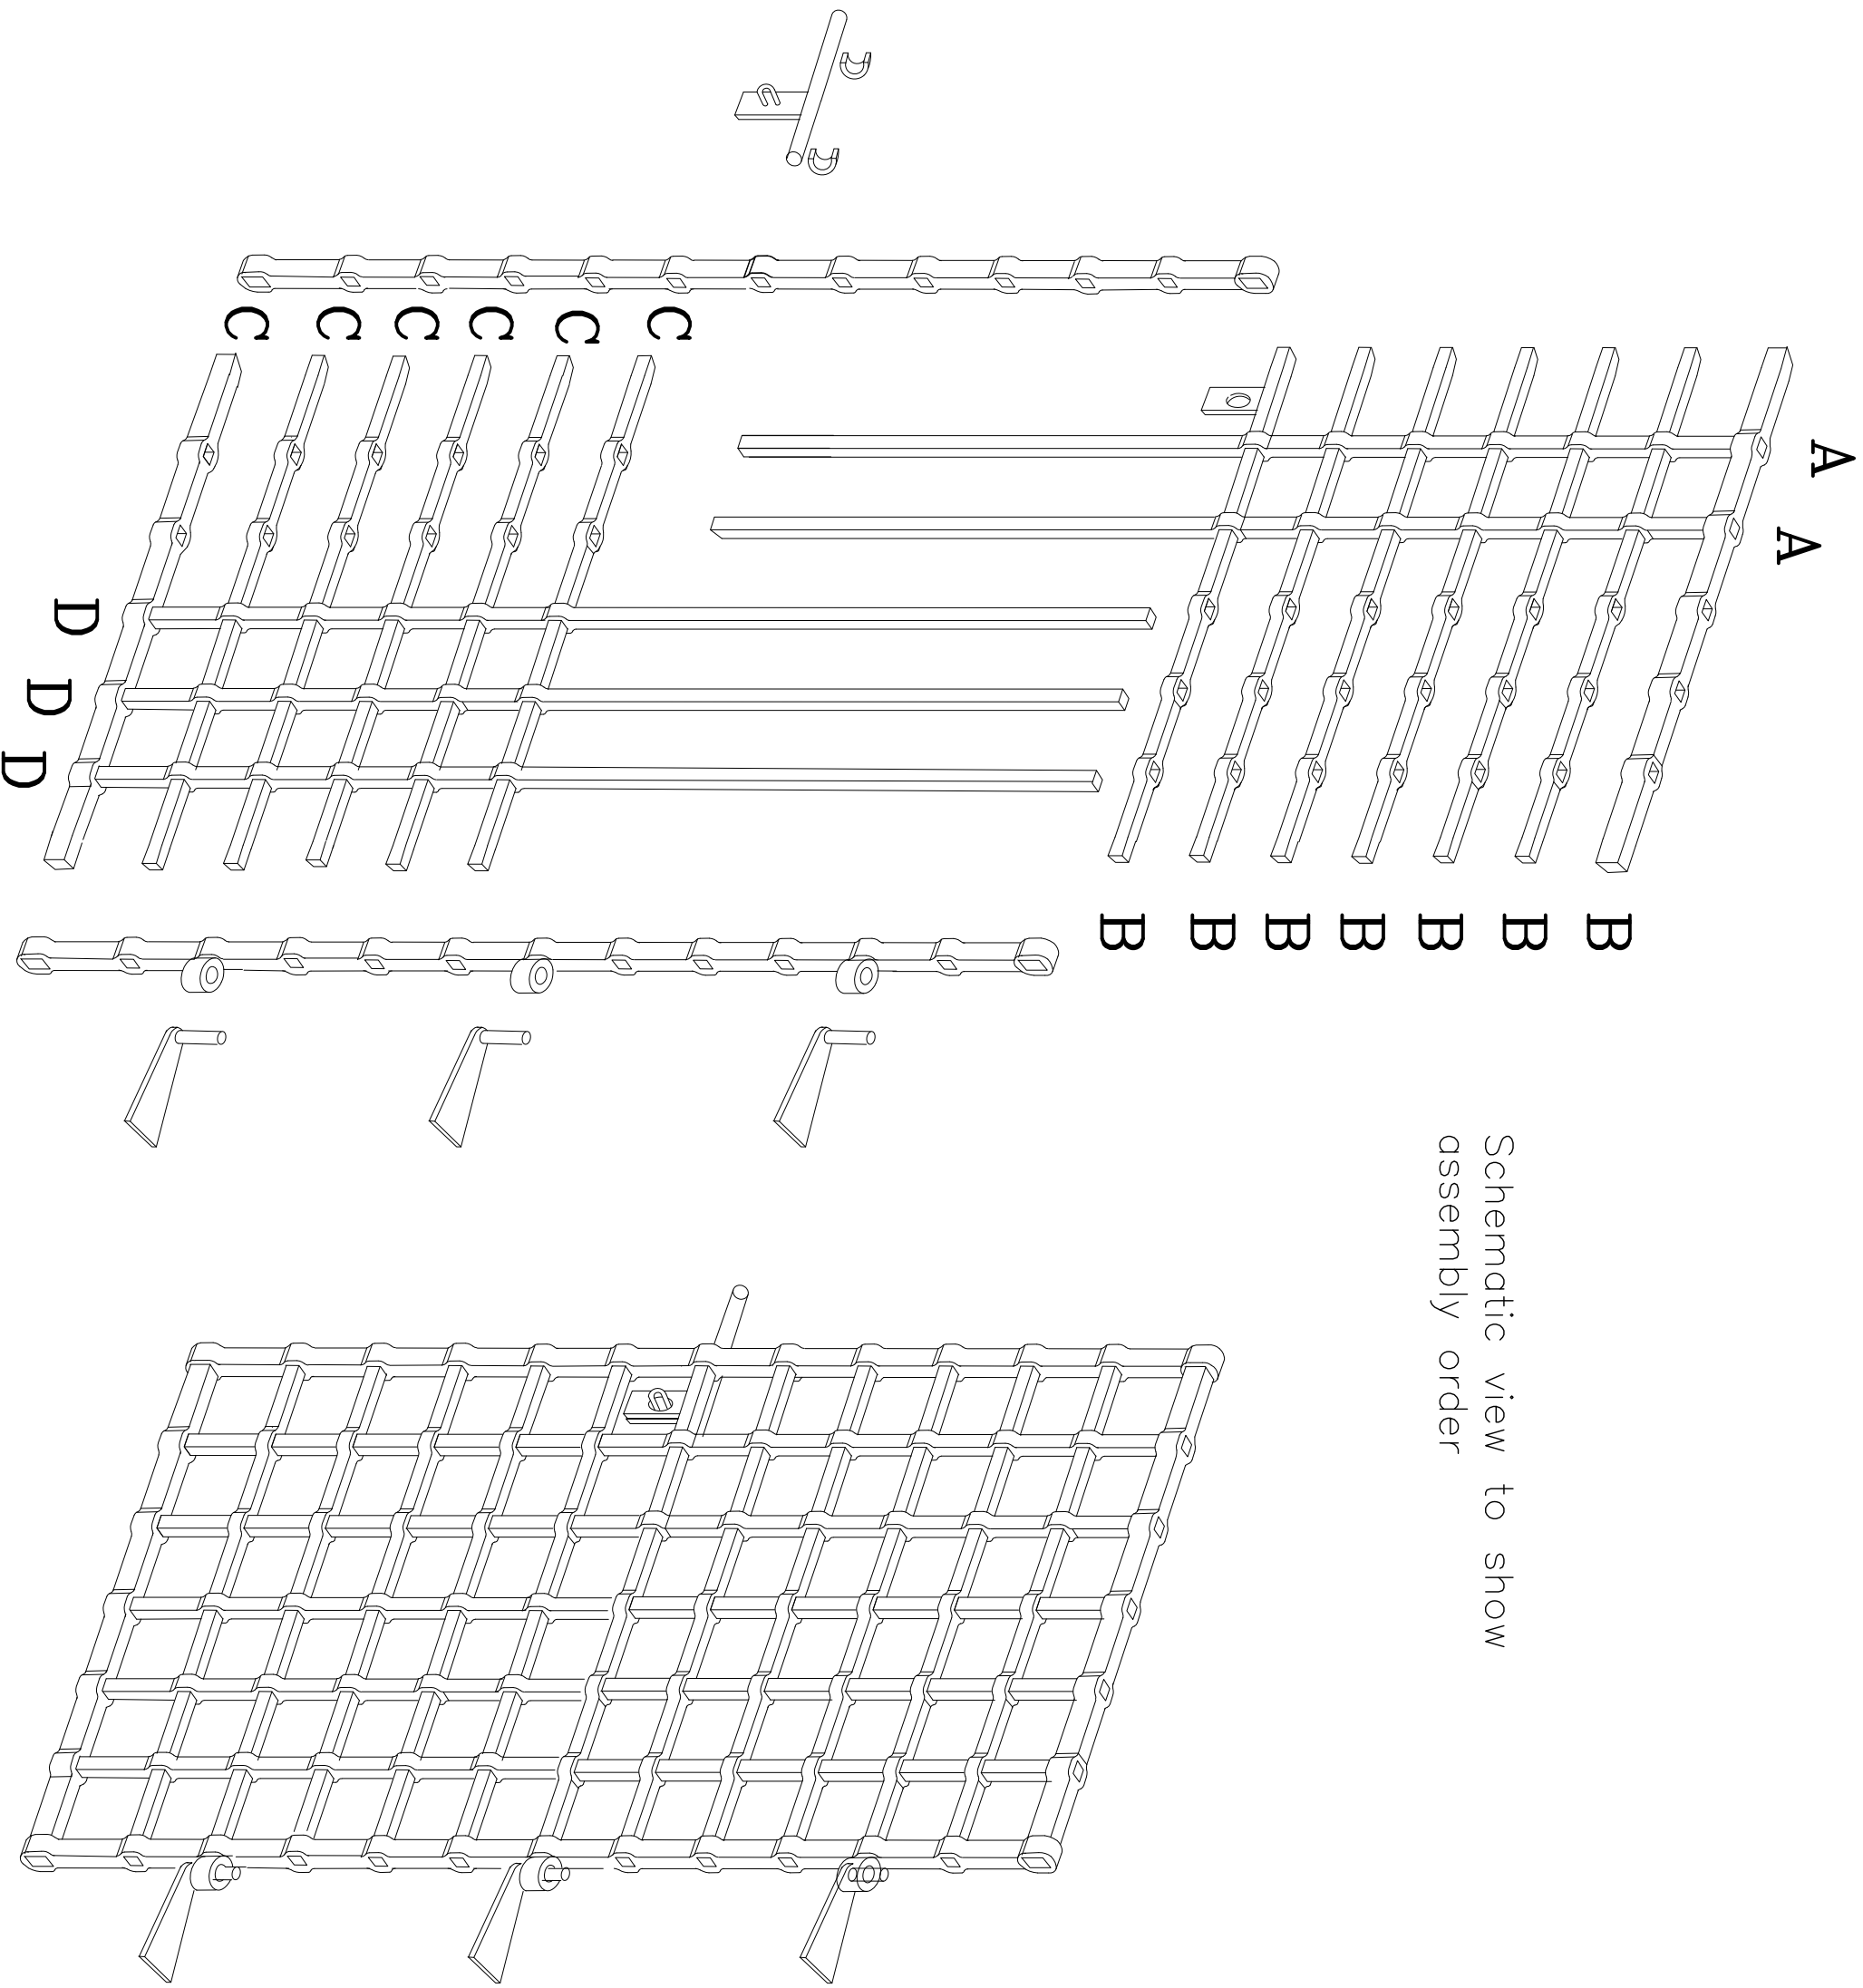

Project Dunollie Castle Conservation
Works Phase 2
Client Dunollie Projects Ltd
Dunollie House
OBAN Argyll PA34 5TT

Title **Yett Assembly**

Drawing no. **422/40**

Date 5 April 2016

Scale app. 1:50 @A3

Autocad ref. 422prog2015.dwg