

**NOTES**

Stones to be cut as single blocks with no jointing, from new seasoned sandstone free from flaws. Provide samples of stone for approval prior to commencement.

Stone to be a fawn/buff colour and fine-grained to allow for carving and lettering.




Allow for production of full size working drawings for carving, from drawings supplied by the client.

Finish external arrises with slight pencil round - exact detail to be agreed with the CA.

Stone blocks to be bedded onto concrete bases in a gauged lime mortar.

Details of flood light fittings and electrical cabling are to be agreed prior to commencement.

Front cover to protect the electrical equipment is to be capable of being removed for maintenance.

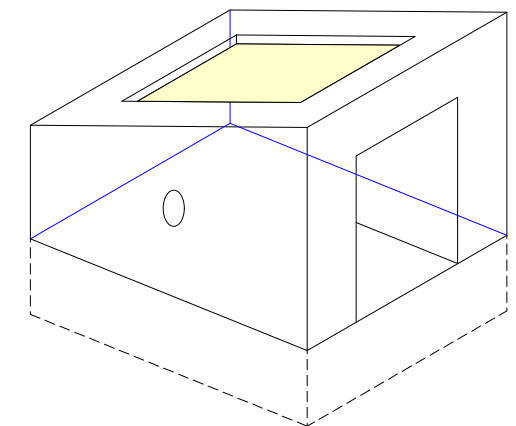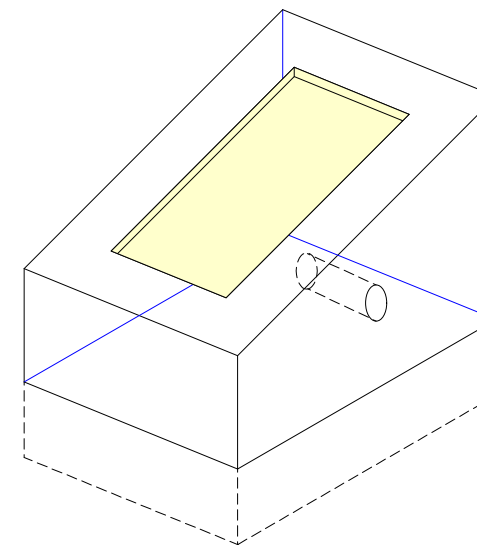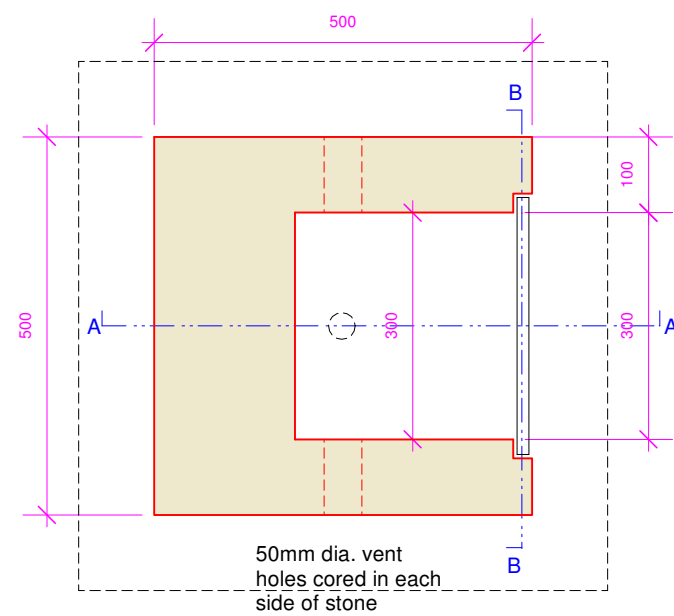

TIME LINE MARKER STONES WITH FLOODLIGHTING INCORPORATED  
1:10

Job: LOCHORE CASTLE INTERPRETATION		Revisions: A - 14/06/2016	
Drawing: TIME-LINE MARKERS (FOR SMC)			
Status: OUTLINE PROPOSAL			
Drawing No:	Revision:	Scale: 1:10 AT A3	<b>Stephen Newsom</b> Architect
<b>592 - SK01 A</b>		Date: MAY 2016	
		Drawn by: SN	