


Ordnance Survey (c) Crown Copyright 2010.
All rights reserved.
Licence number 100020449

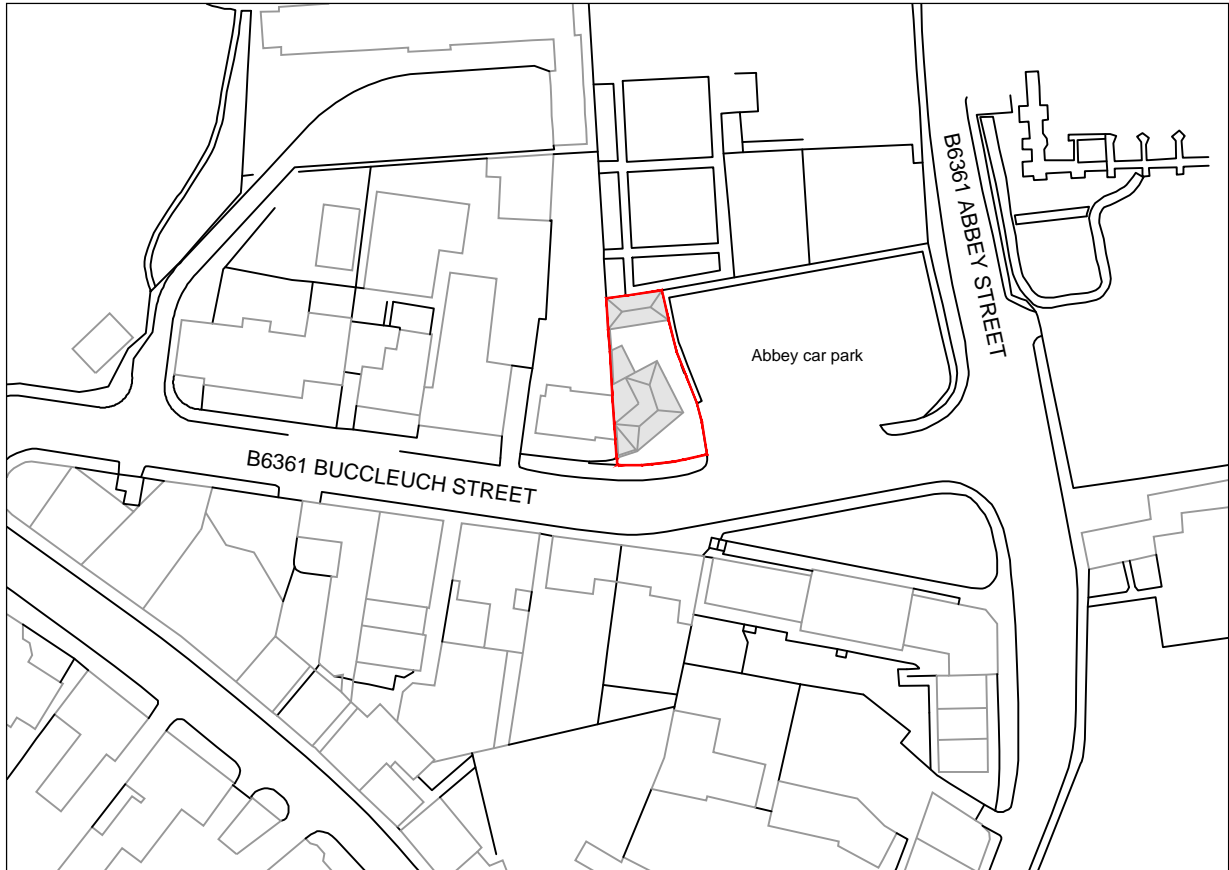

LOCATION PLAN 1:1250



1 Wilderhaugh
Galashiels
TD1 1QJ
Tel 01896 753077
Fax 01896 756046 email
gala@camerons.tld.uk
www.camerons.tld.uk

camerons

client: Milestone Garden and Leisure

project: Abbey Coffee Shop Site
2 & 6 Buccleuch Street
Melrose, TD6 9LD

title: BUILDING WARRANT
Location Plan

date: 23.05.16

drawn: GWY

scale: 1:1250

@ A4

number: 9248.0.01

rev: -

file: q:\jobs\9248-abbey coffee shop, melrose\cad\of-statutory authority\location plan.dwg