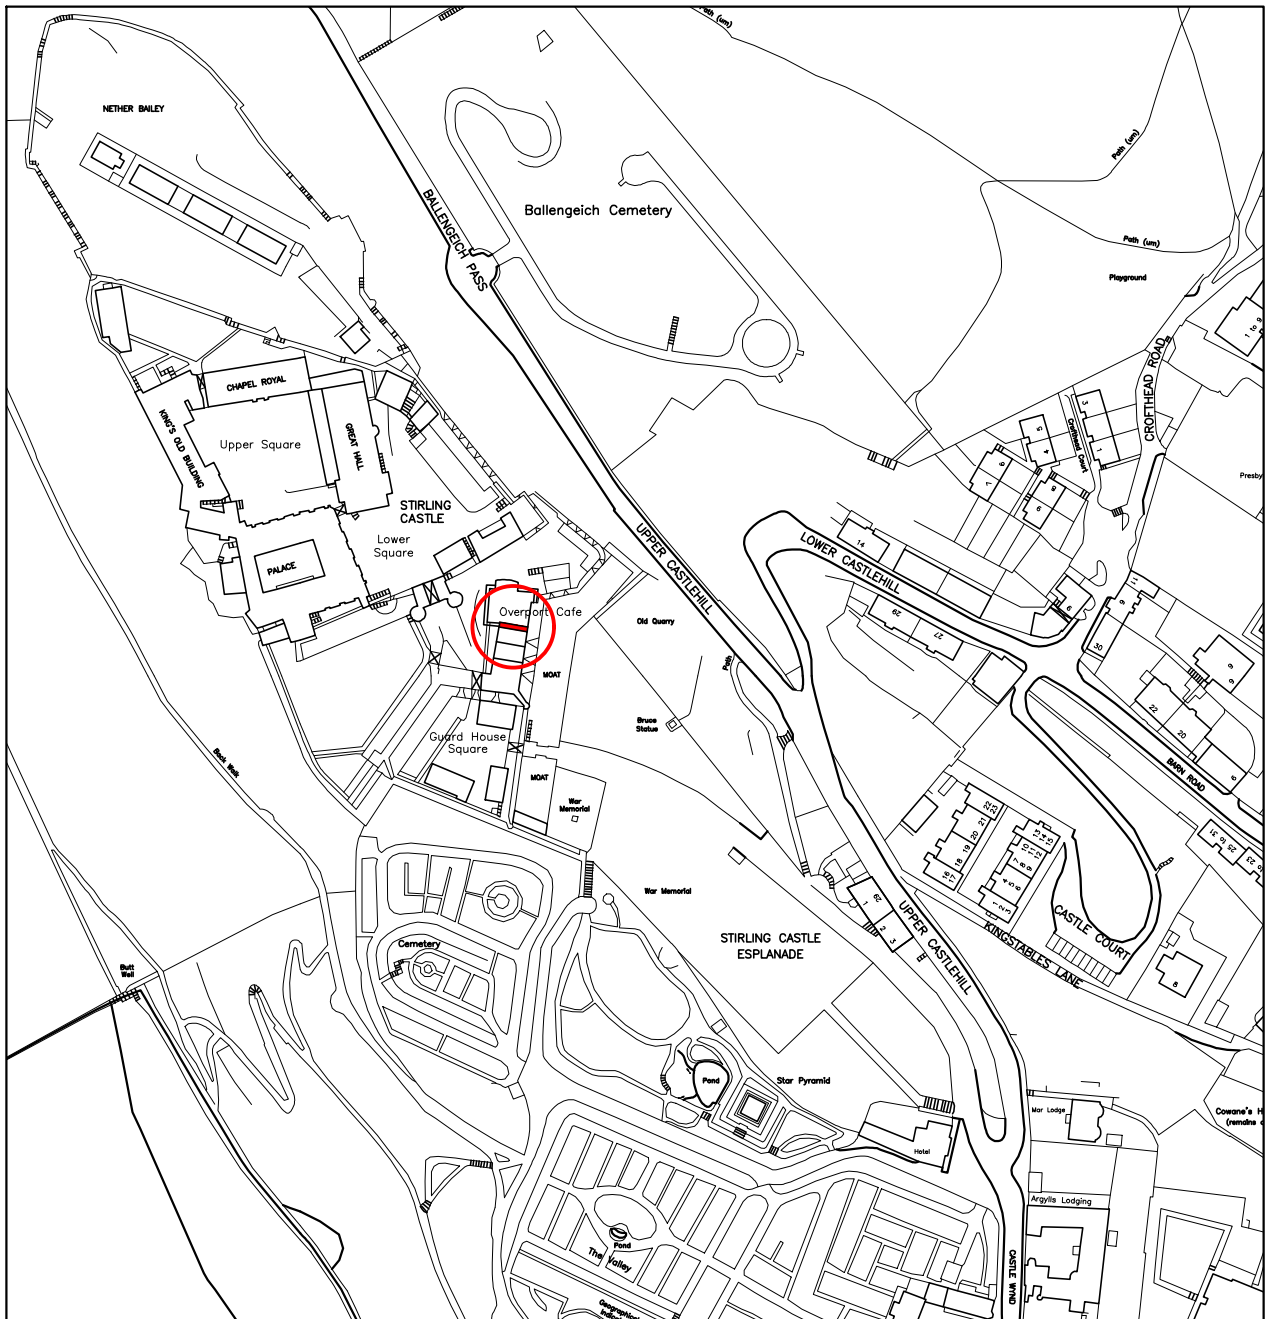


50m 0 20m 50m 100m 200m
Scale 1:2500

Contains Historic Environment Scotland, Ordnance Survey and Aerial Imagery Data

© Historic Environment Scotland © Crown copyright and database rights 2016
Ordnance Survey [100057073] © Getmapping

Ordnance Survey Data

You are permitted to use this data solely to enable you to respond to, or interact with, the organisation that provided you with the data. You are not permitted to copy, sub-licence, distribute or sell any of this data to third parties in any form.

MONUMENT	STIRLING CASTLE	
	ARCHITECT T Gaze	DRAWN BY: IDC
PROJECT	SCALE 1:2500 @ A4	DATE October 2016
	PROJECT DRAWING NUMBER 333/291/D/205	ARCHIVE NUMBER
Lead Capping at Overport Cafe Location Plan		

