





Existing galvanized steel stair
Painted Black

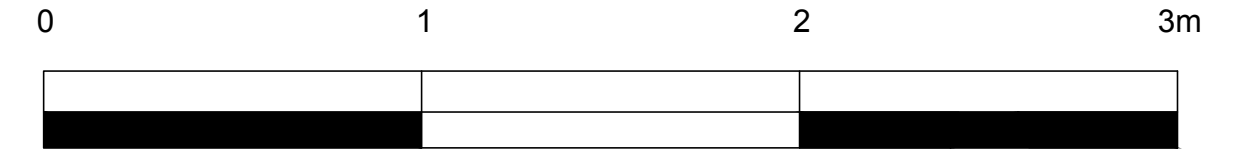

Existing Ship Ladder /Stair

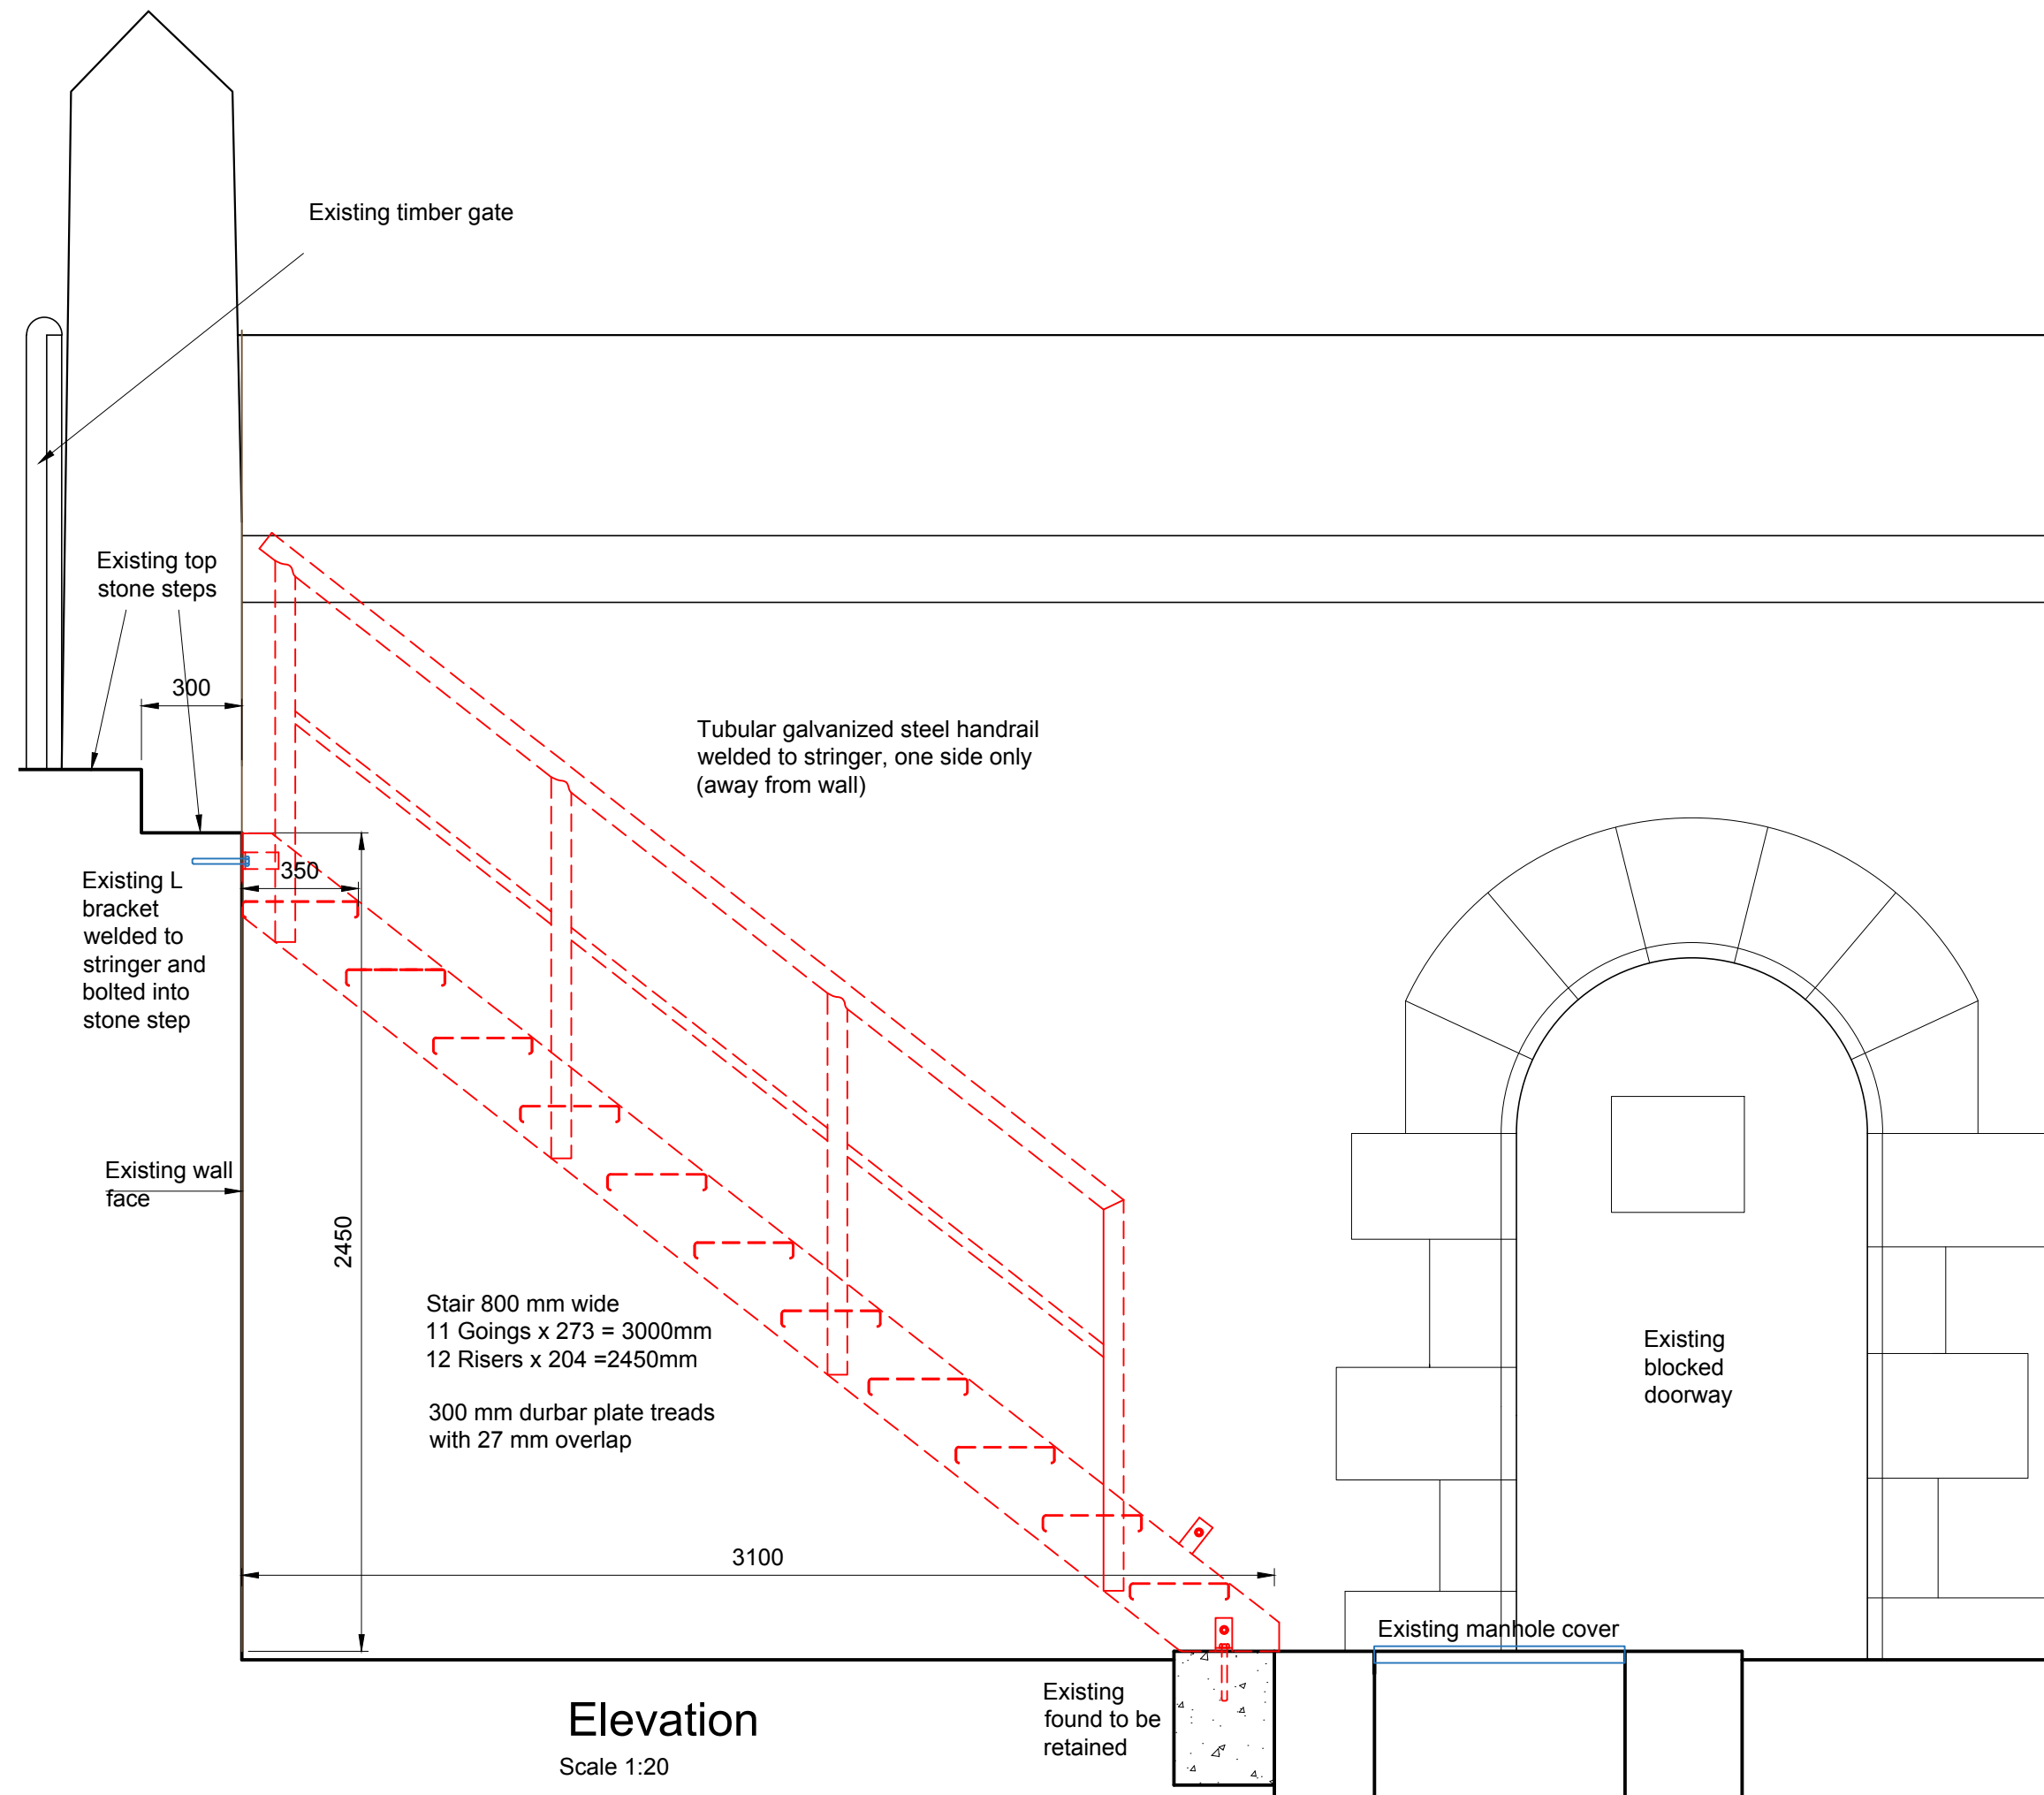


**Residual Risks**

1. Removal of the existing stair will require working at height. Appropriate scaffolding will be required to access upper sections and barriers will be required to temporarily prevent access from the upper level.

2. All existing fixings have been exposed to wind and weather for several years and are covered in several layers of paint. It may be necessary to drill out or cut the fixings.

SMC

MONUMENT	Croft-an-Righ House		
PROJECT	External Access Stair As Existing		
<div></div> <div>HISTORIC ENVIRONMENT SCOTLAND</div> <div> ÀRAINNEACHD EACHDRAIDHEIL ALBA</div>			
PROJECT DRAWING NUMBER			
002_allexisting			
SCALE	1:20 @ A2	ARCHITECT	Karen Williamson
DATE	9/8/2016	DRAWN BY	John Crae
ARCHIVE NUMBER			