



Plan
Scale 1:20

Existing galvanized steel stair
Painted Black

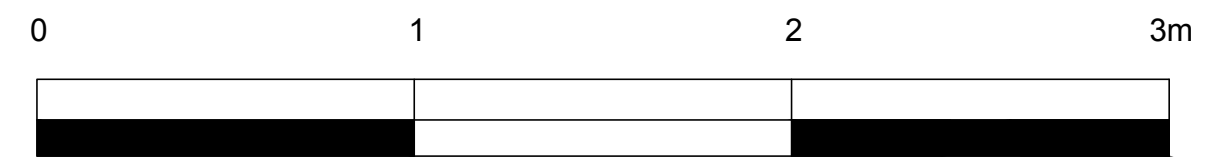

Existing Ship Ladder /Stair

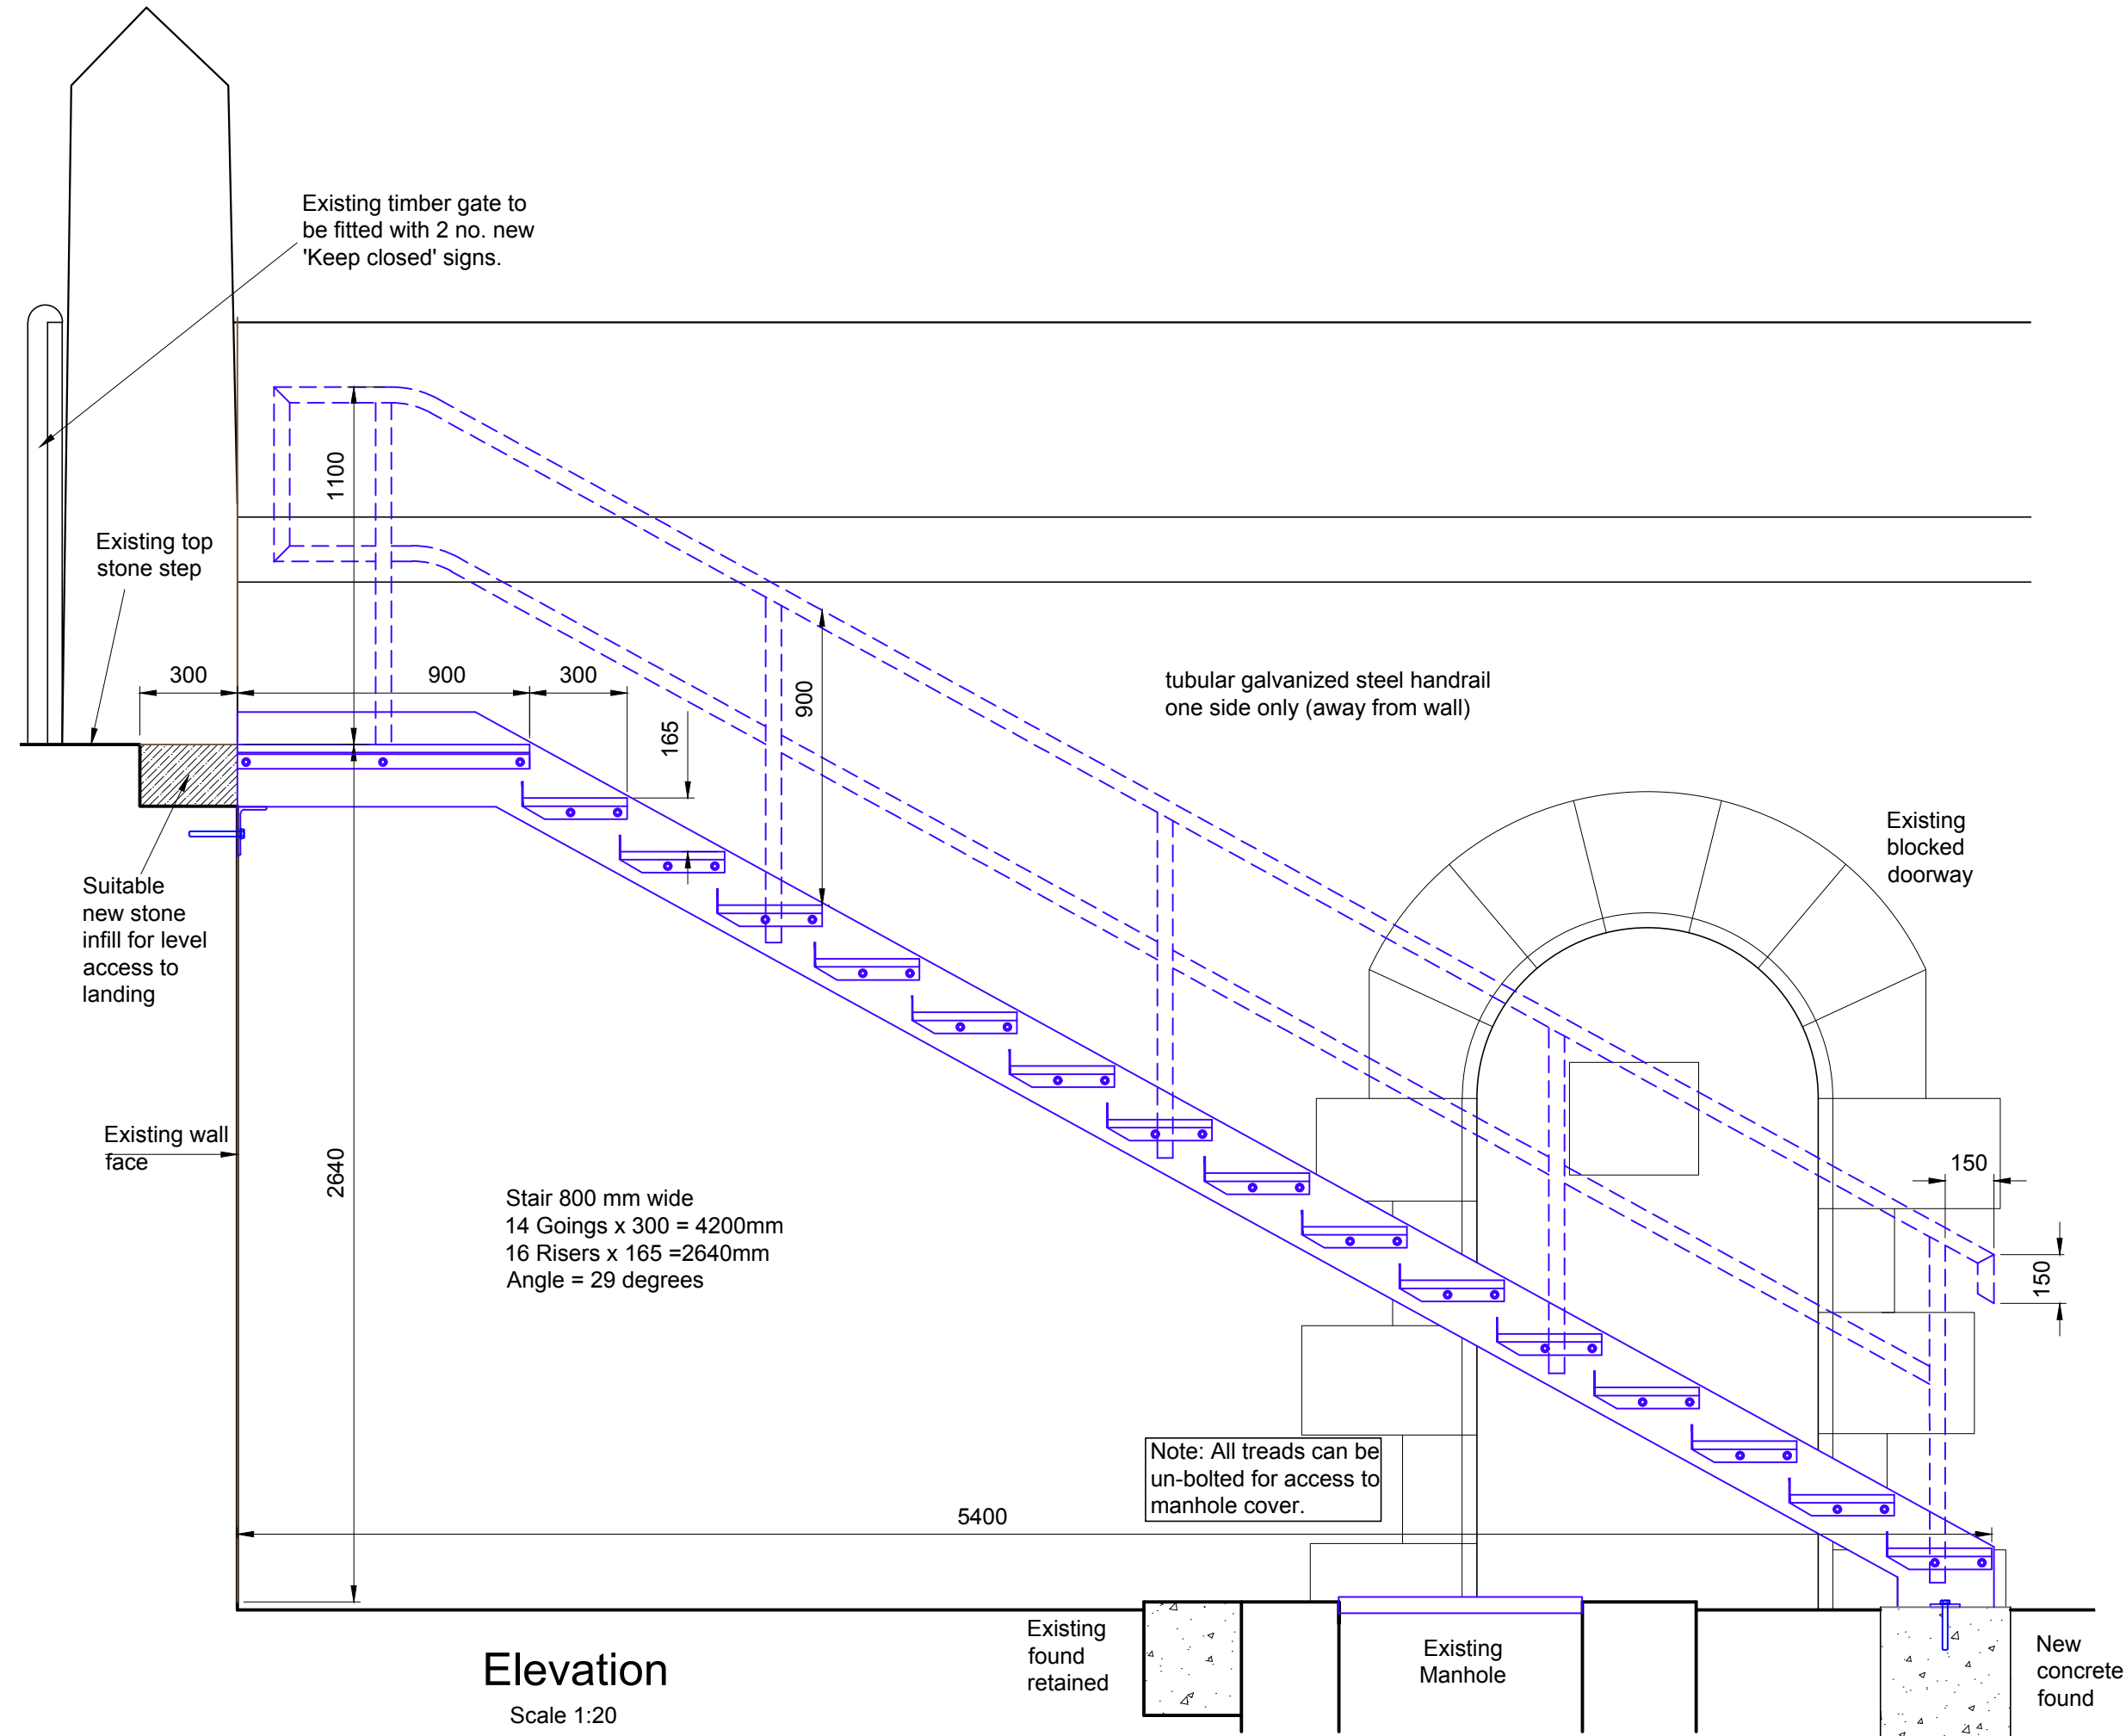


Elevation
Scale 1:20

Residual Risks

1. The precise weight of the two individual gate leafs is unknown but they are clearly of immense weight. The gate leafs cannot be dismantled in-situ, therefore they need to be removed and re-hung using a mechanical solution to be designed by the contractor under the terms of the contract.
2. There are live electrical cables which run below the existing deck level immediately below the gates.
3. The earlier layers of paint on the gates may be lead based.

SMC

MONUMENT	Croft-an-Righ House	
PROJECT	External Access Stair As Proposed	
<div></div> <div><div>HISTORIC ENVIRONMENT SCOTLAND</div><div>ÀRAINNEACHD EACHDRAIDHEIL ALBA</div></div>		
PROJECT DRAWING NUMBER		
003_allproposed		
SCALE	1:20 @ A2	ARCHITECT Karen Williamson
DATE	9/8/2016	DRAWN BY John Crae
ARCHIVE NUMBER		