


Proposed 'Access for All' Path, Caledonian Canal Embankment, Dalneigh, Inverness

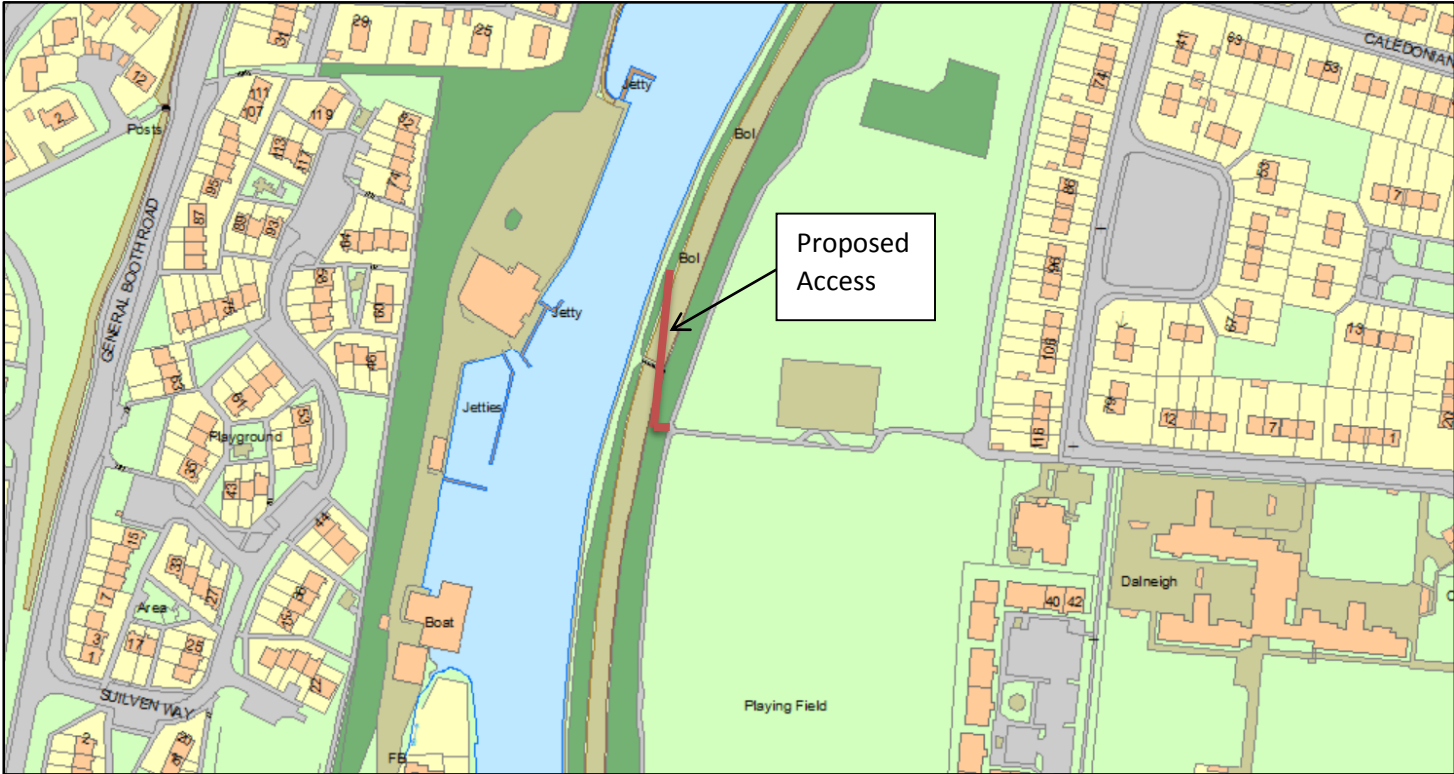

Drawing: [A01065-02](#)

Drawn: [Andrew Ross](#)

Date: [29th June 2016](#)