



Section Through Window Lintols - 1:10 @ A3

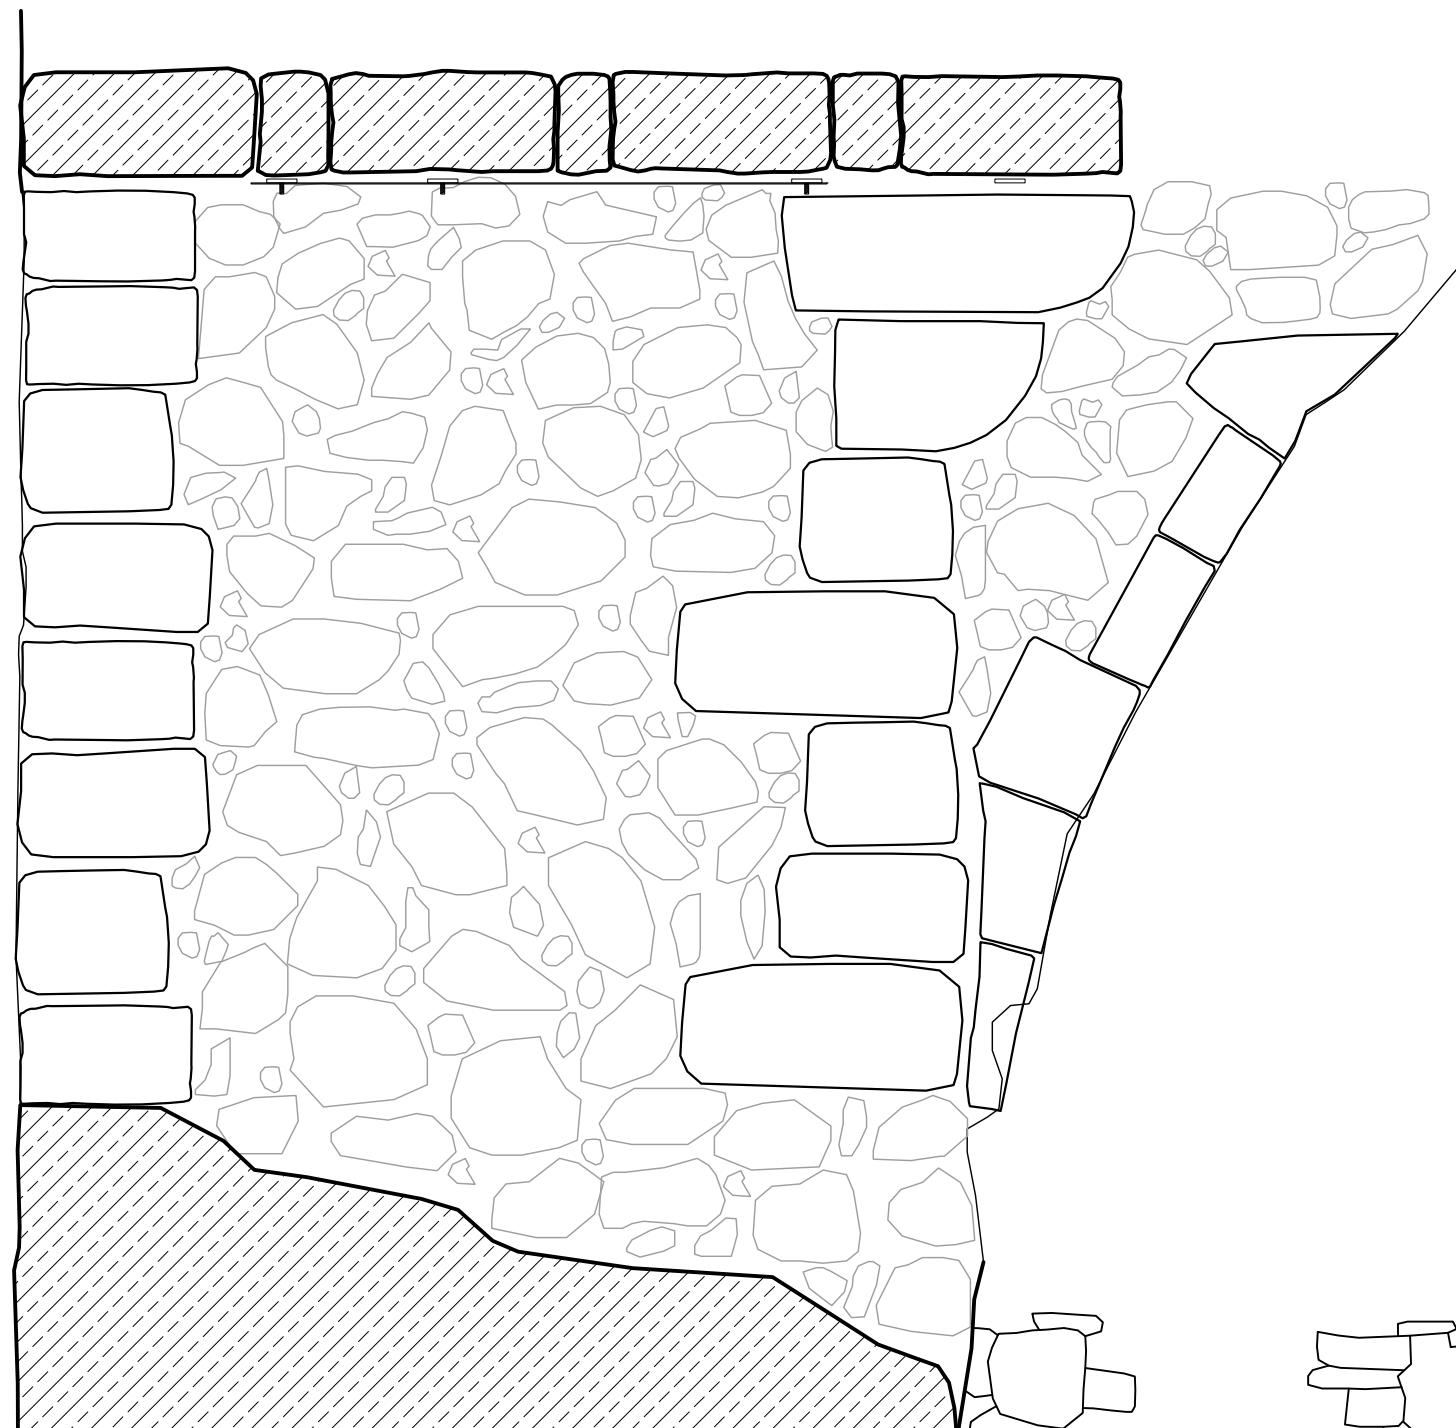

Section Through Window - 1:20 @ A3

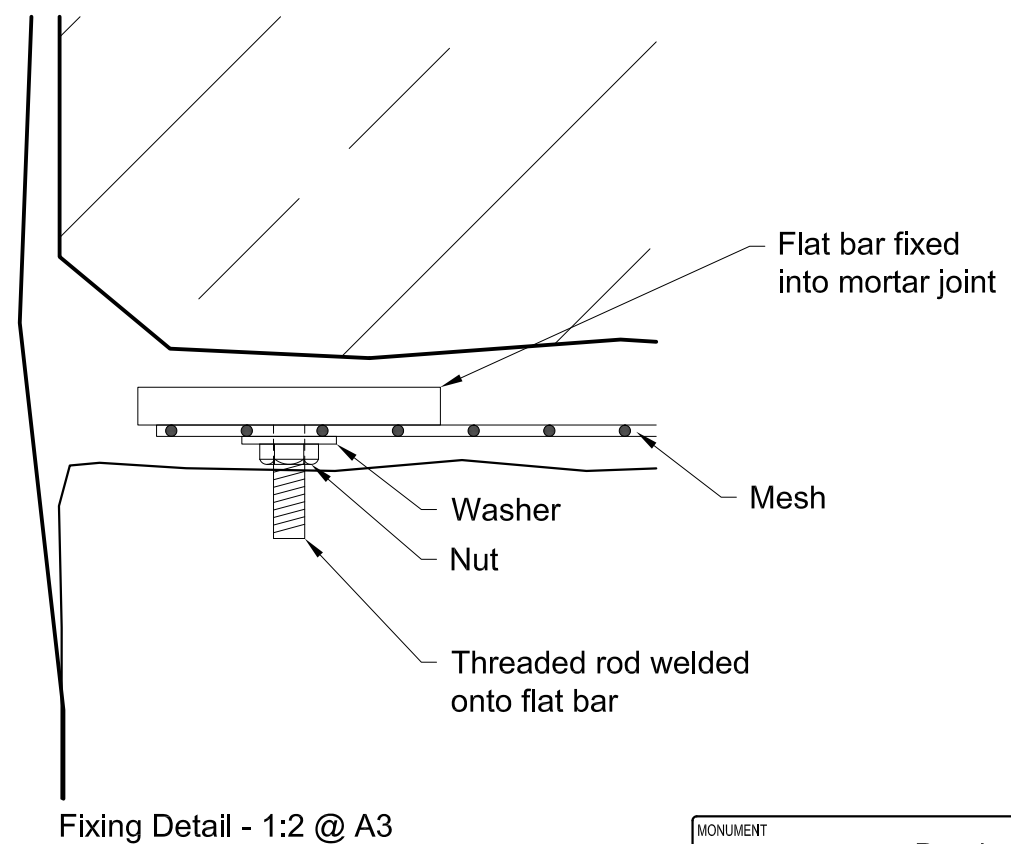

Fixing Detail - 1:2 @ A3

SMC

MONUMENT	Dundonald Castle
PROJECT	Laigh Hall Window Soffit Bars and Mesh

	HISTORIC ENVIRONMENT SCOTLAND	ÀRAINNEACHD EACHDRAIDHEIL ALBA
---	--	---

PROJECT DRAWING NUMBER	194-220316-03-v03		
SCALE	As Shown @A3	ARCHITECT	P Beaton
DATE	April 2022	DRAWN BY	G McGowan
ARCHIVE NUMBER			