



Location

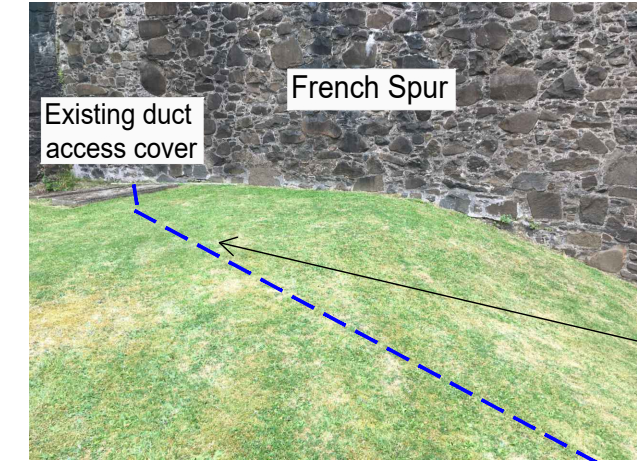

View A

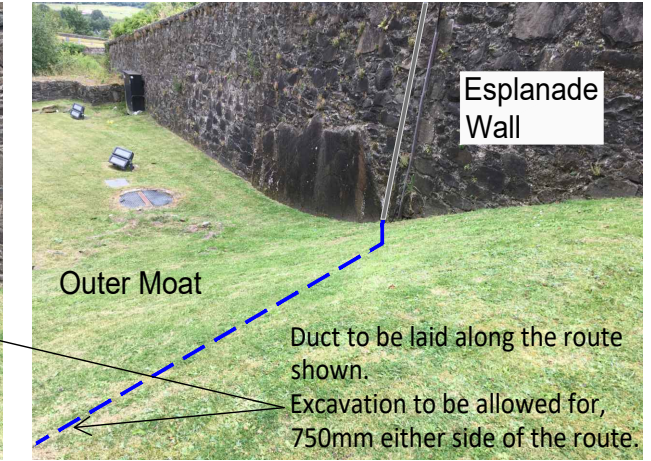

View B

New cable to pass up, over and down the outer face of the wall of the Outer Moat. FIXINGS MUST BE INTO JOINTS ONLY.

Cable to be taken up and over wall, housed in black plastic cable housing as employed elsewhere at castle. All fixings into masonry joints only with no fixings into stone.

Duct to be laid along the route shown. Excavation to be allowed for, 750mm either side of the route.

SMC

MONUMENT	STIRLING CASTLE
PROJECT	Esplanade New Wide-Area Network Cable to Outer Moat

 HISTORIC ENVIRONMENT SCOTLAND	ÀRAINNEACHD EACHDRAIDHEIL ALBA
---	--------------------------------

PROJECT DRAWING NUMBER PIC111-B-118	
SCALE 1:200	ARCHITECT J Mulcair
DATE January 2023	DRAWN BY IDC
ARCHIVE NUMBER	