


The Line of the cable is Indicative Only.  
 For Accurate Location Following Cable Installation  
 Freephone:- 0800 300 000

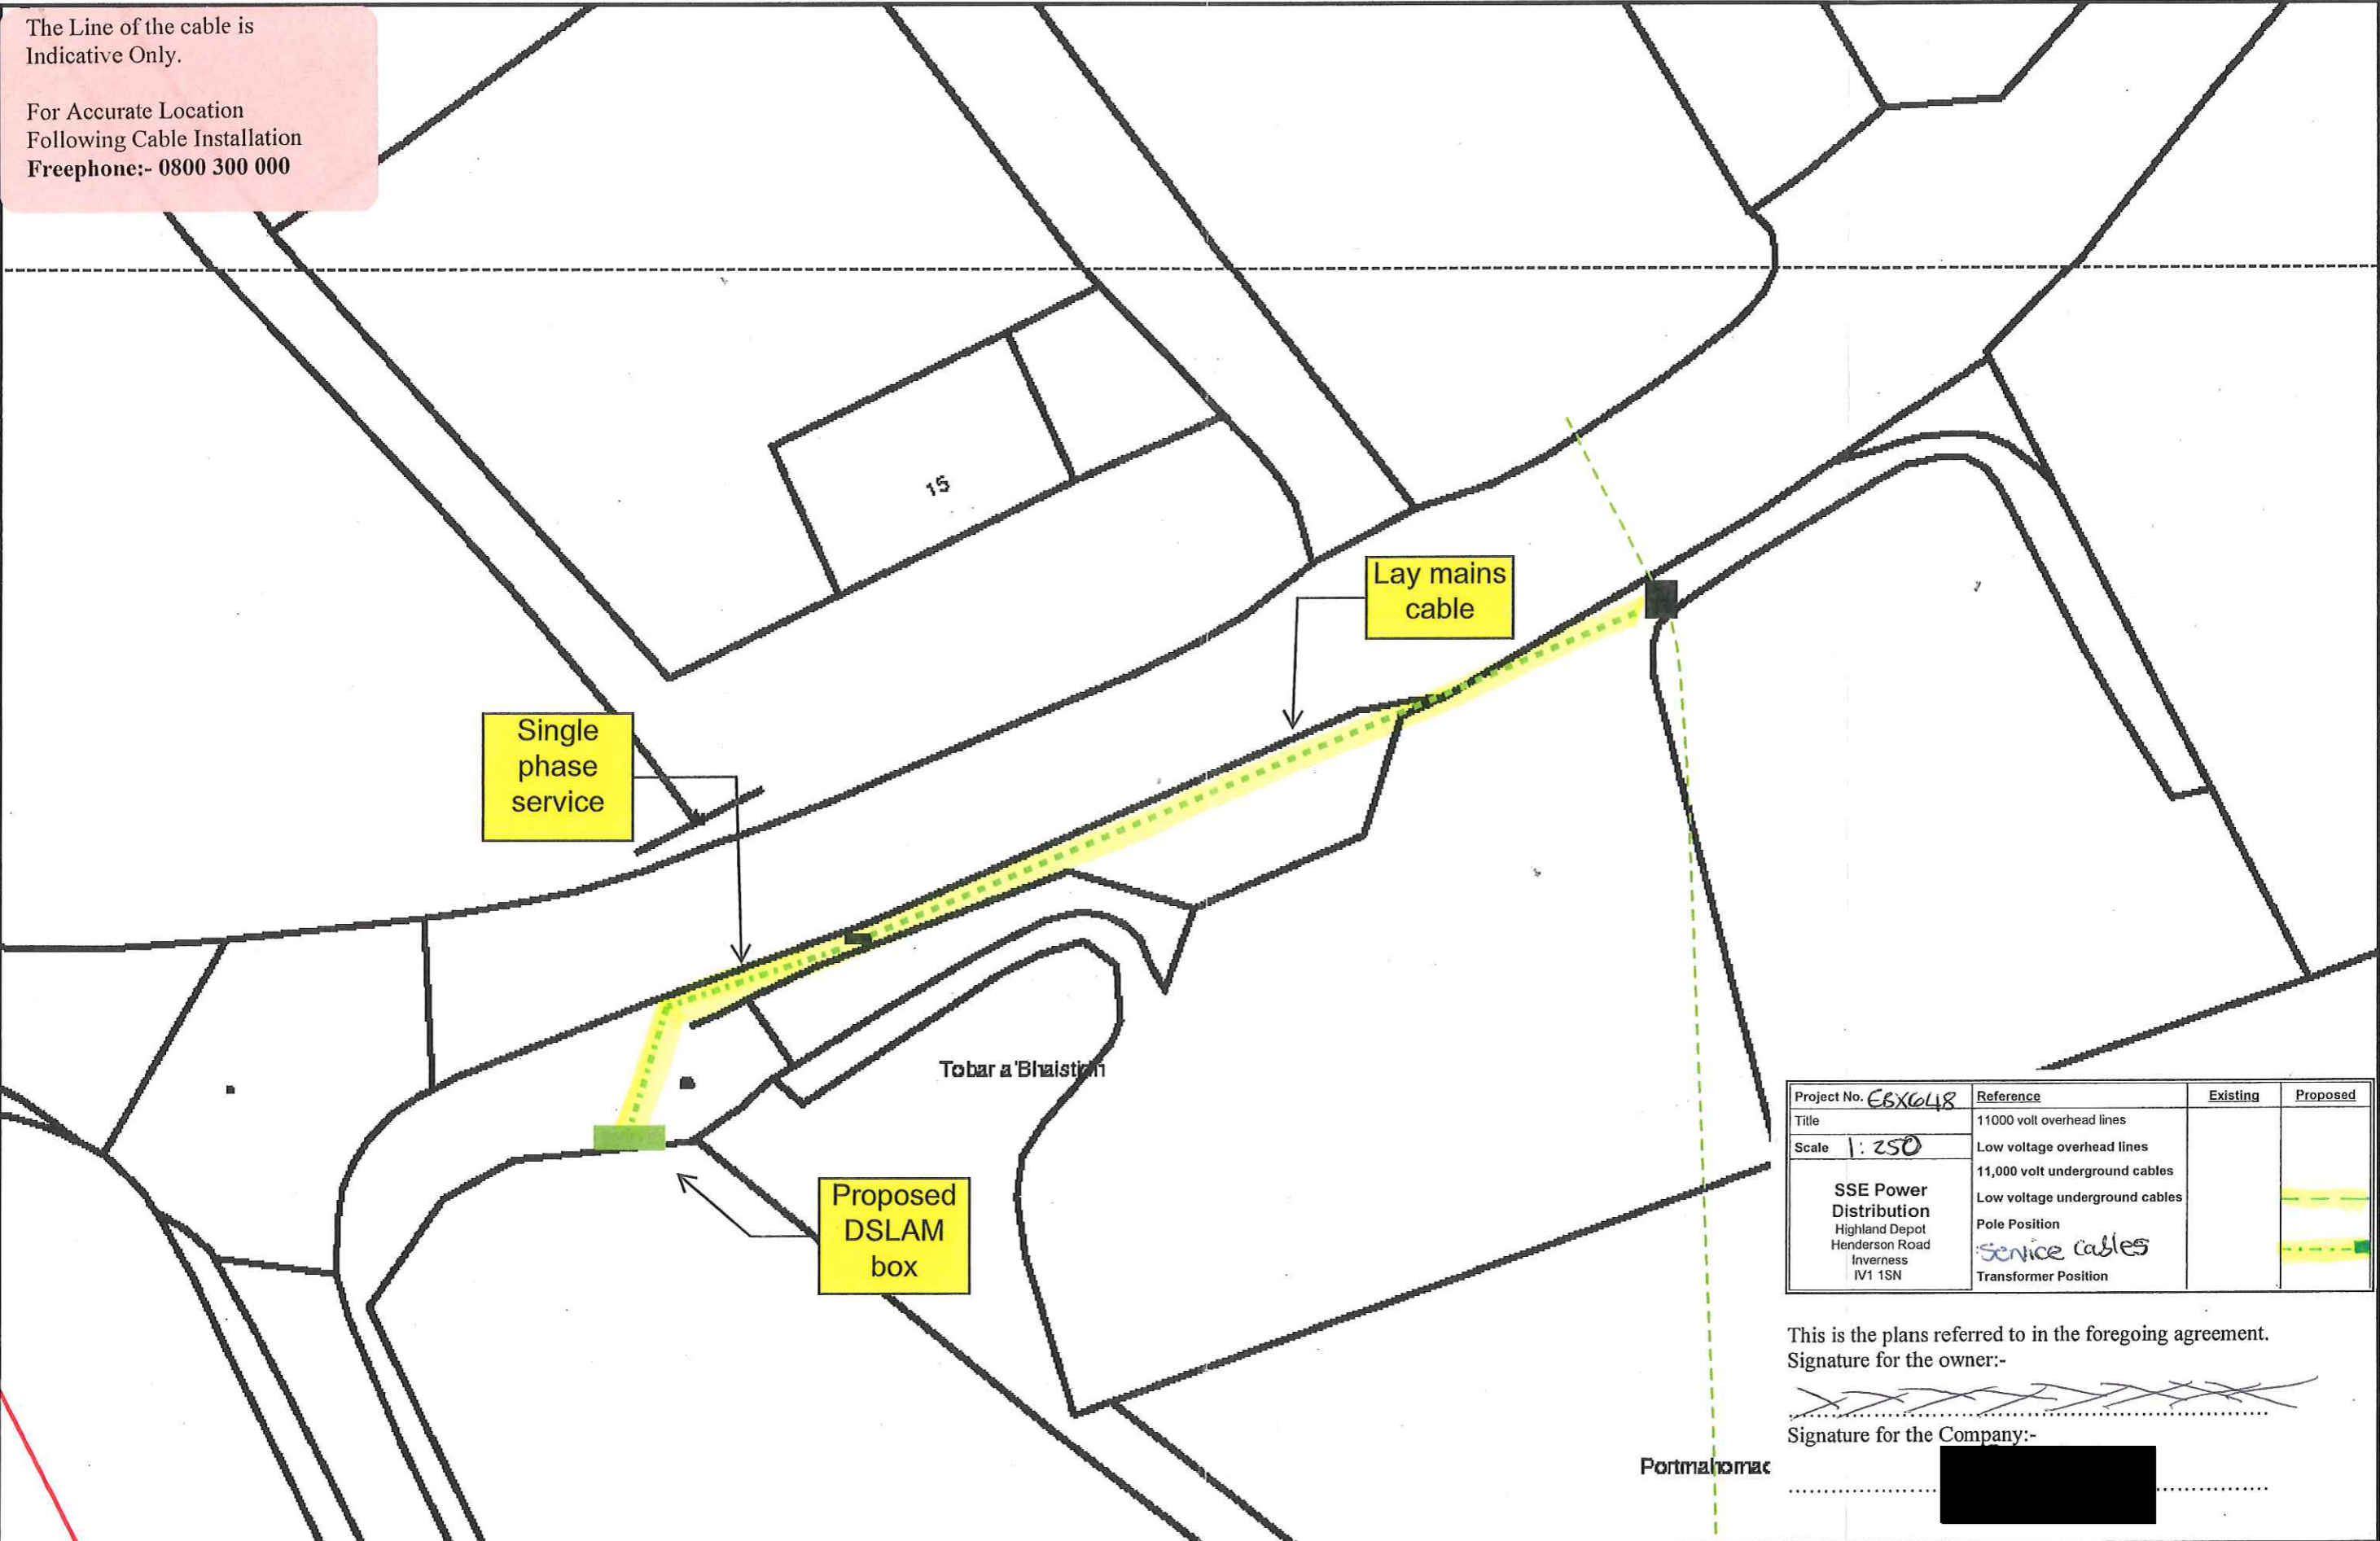

Project No.	Reference	Existing	Proposed
EBX048	11000 volt overhead lines		
	Low voltage overhead lines		
	11,000 volt underground cables		
	Low voltage underground cables		
	Pole Position		
	Service cables		
	Transformer Position		

This is the plans referred to in the foregoing agreement.  
 Signature for the owner:-  
 \_\_\_\_\_  
 Signature for the Company:-  
 \_\_\_\_\_

Some of the material on this plot has been reproduced from an Ordnance Survey map with the permission of the Controller of Her Majesty's Stationary Office (c) Crown Copyright.  
 SSSI Data (c) Scottish Natural Heritage.

O.S. Ref:  
 nh9184sws, nh9183nwr

Date: 15/09/2014  
 Scale: 1:250



Title: EBX048  
 >>>

