


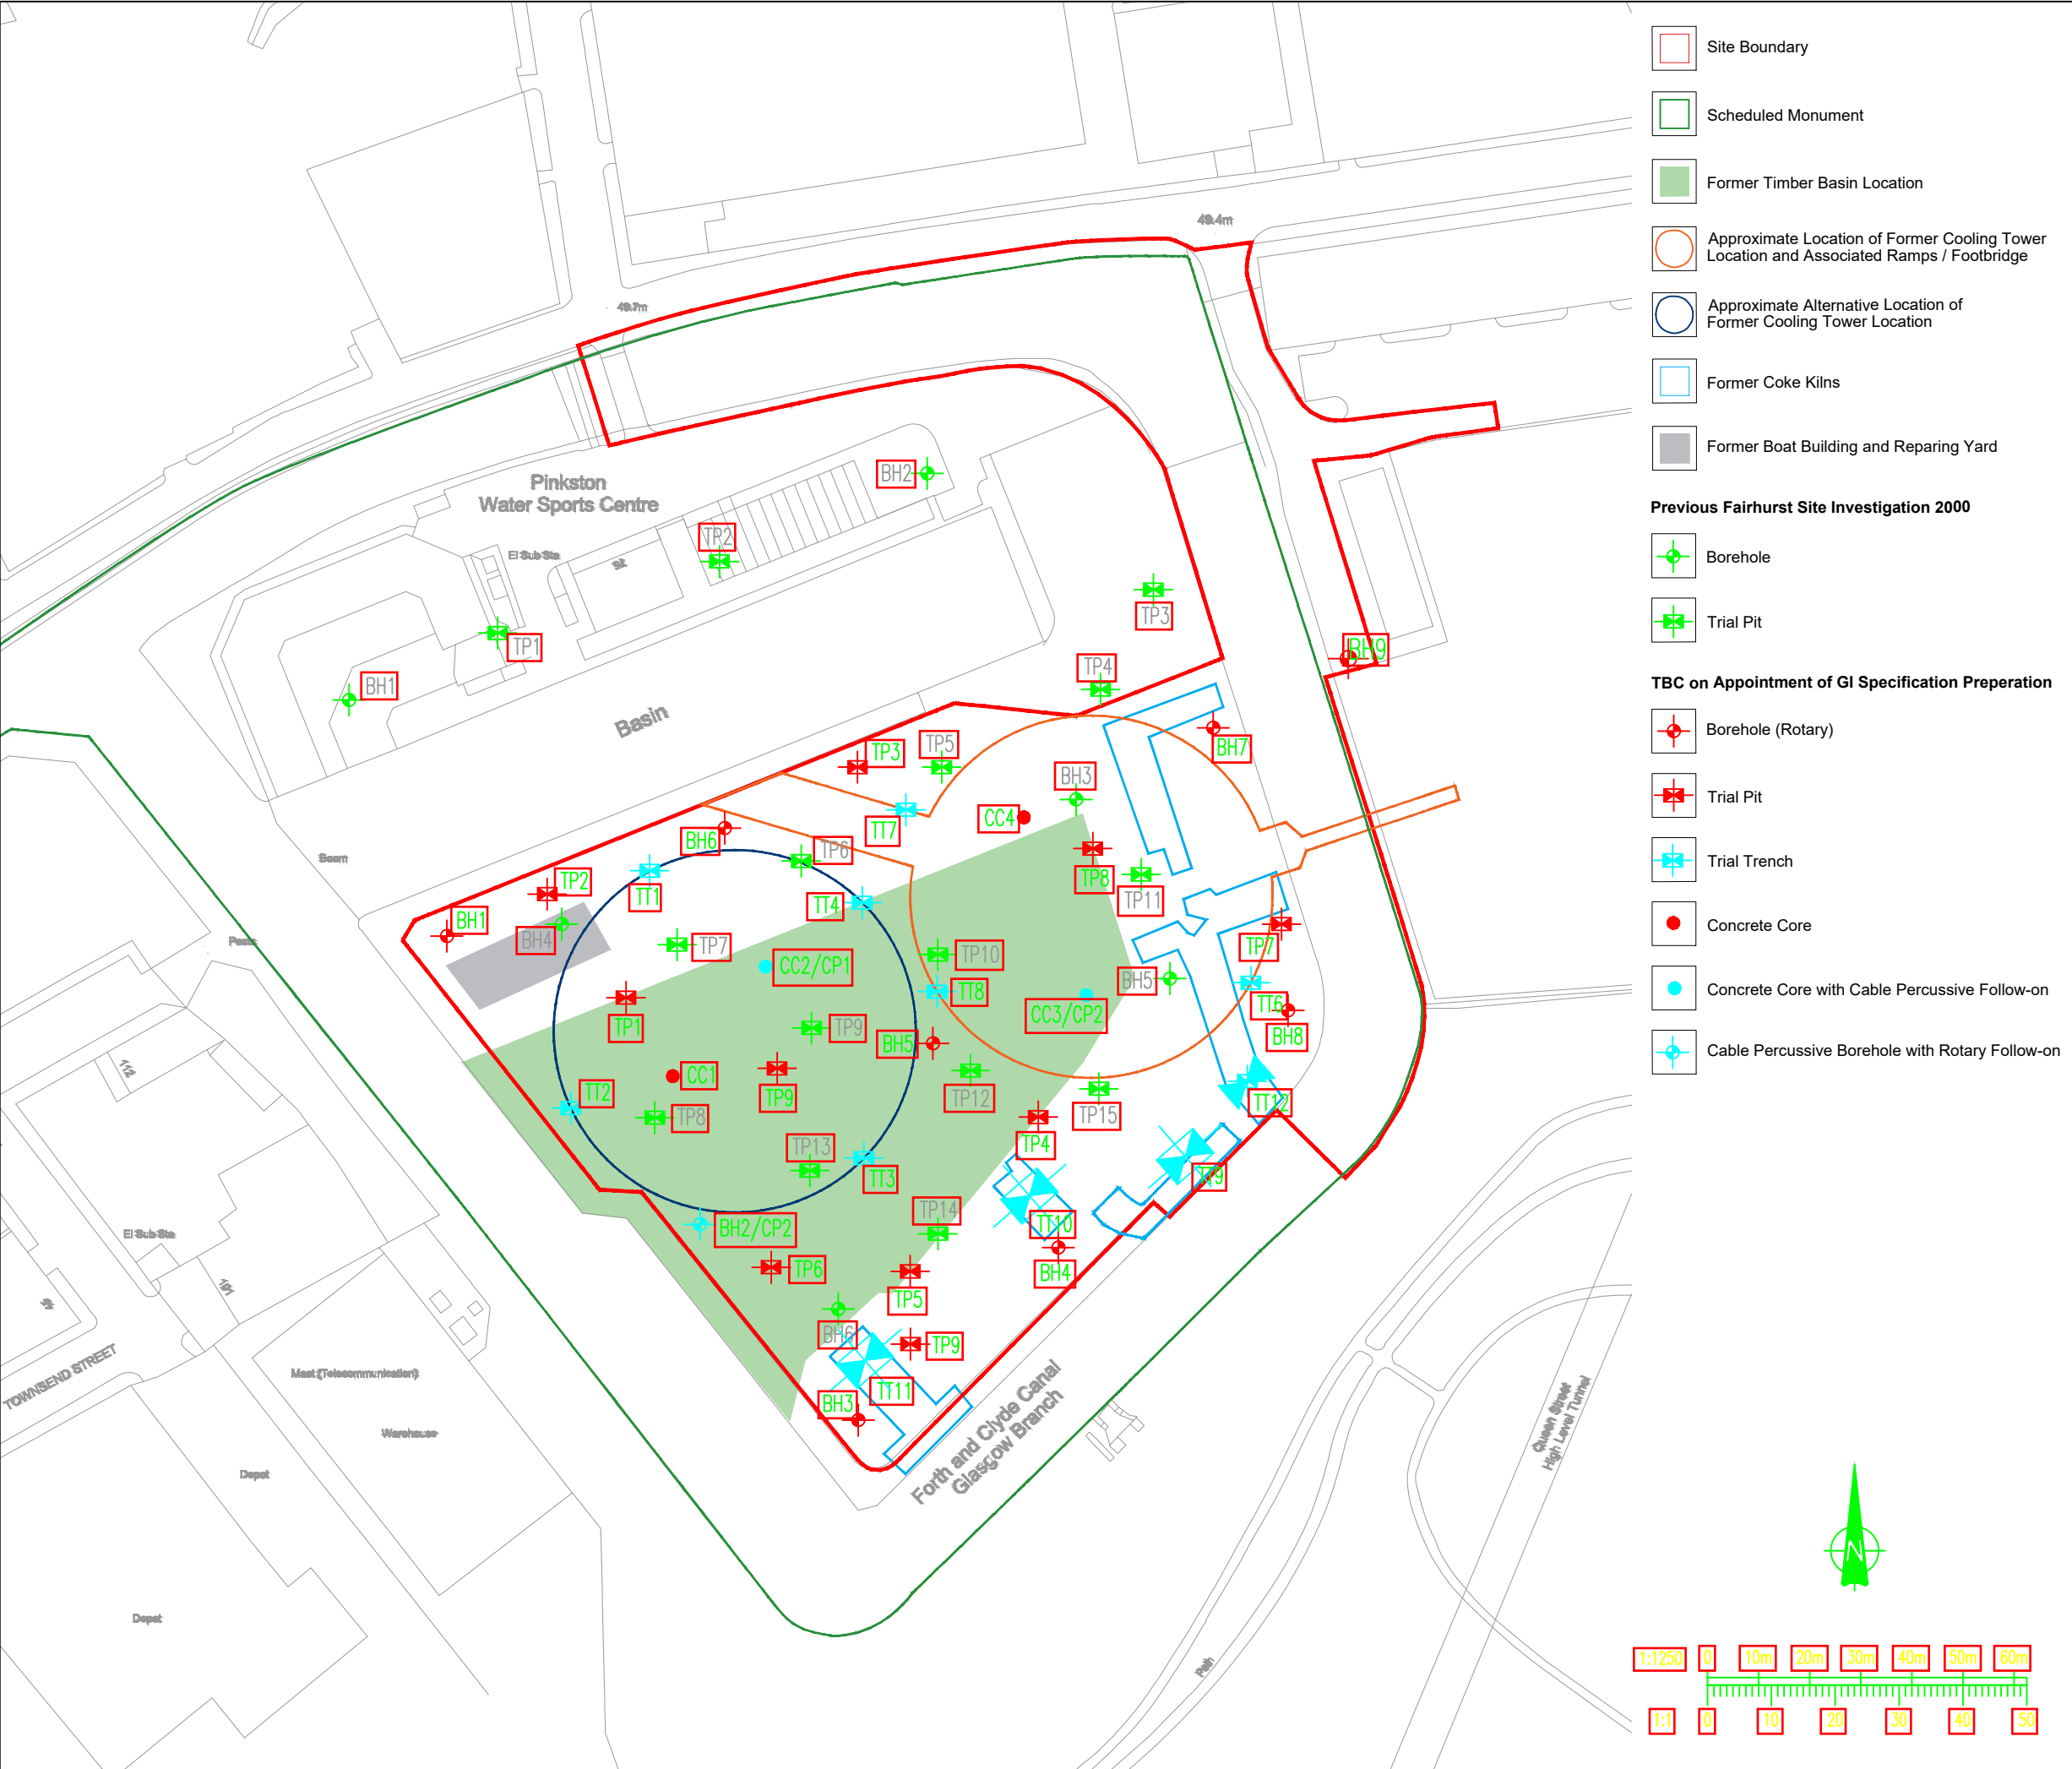

- Site Boundary
- Scheduled Monument
- Former Timber Basin Location
- Approximate Location of Former Cooling Tower Location and Associated Ramps / Footbridge
- Approximate Alternative Location of Former Cooling Tower Location
- Former Coke Kilns
- Former Boat Building and Repairing Yard

Previous Fairhurst Site Investigation 2000

- Borehole
- Trial Pit

TBC on Appointment of GI Specification Preparation

- Borehole (Rotary)
- Trial Pit
- Trial Trench
- Concrete Core
- Concrete Core with Cable Percussive Follow-on
- Cable Percussive Borehole with Rotary Follow-on

Rev	Date	Description	By	
A01	14.10.15	PRELIMINARY ISSUE	DC	
Amendments				
Project				
PORT DUNDAS				
Title				
INDICATIVE GROUND INVESTIGATION LAYOUT				
Client				
Office Address				
Telephone & Fax numbers				
mail@watermangroup.com www.watermangroup.com				
Drawing Status				
PRELIMINARY				
Designed by	SRS	Checked by	SRS	Project No
Drawn by	DC	Date	OCTOBER 2015	WIB15199-100
Scales @ A3		1:1250		Computer File No
work to figured dimensions only				PG509-03-R-F-01.dwg
Publisher	Zone	Category	Number	Revision
IE	SA	80	0001	A01