


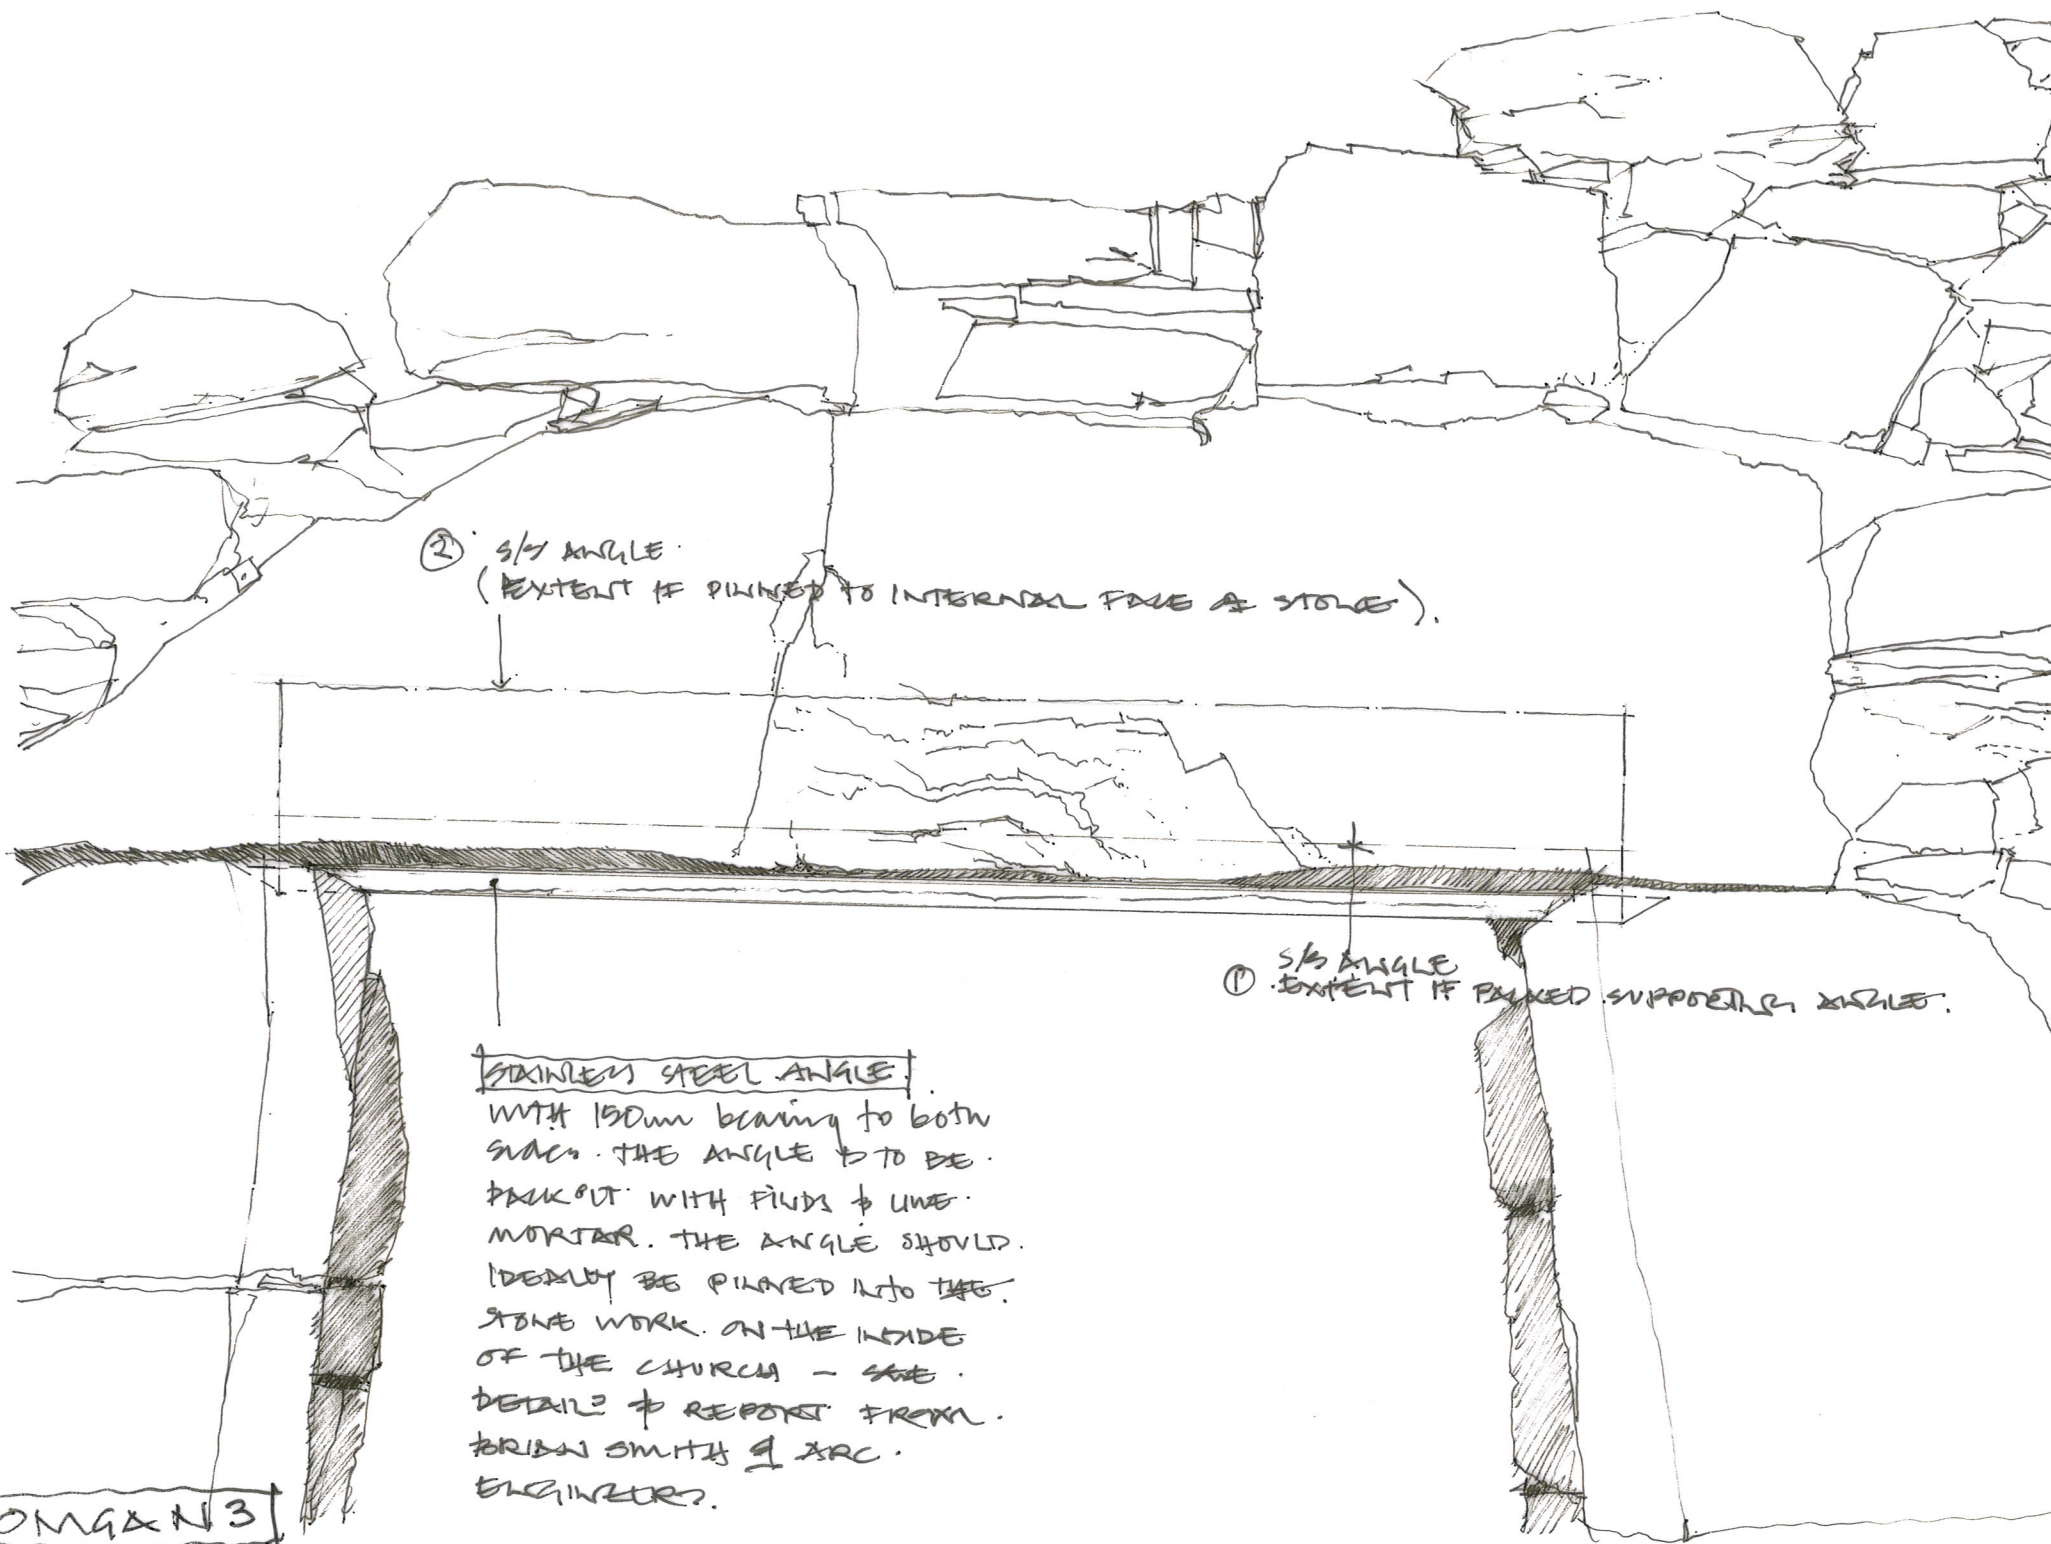

CONGN 3

PROPOSED
EMERGENCY WORKS.

DETAILS OF SUPPORTING ANGLE
TO CHURCH DOOR LINTOL

ST CONGANS CHURCH KILCHON

