



Section B-B
Scale: 1:25

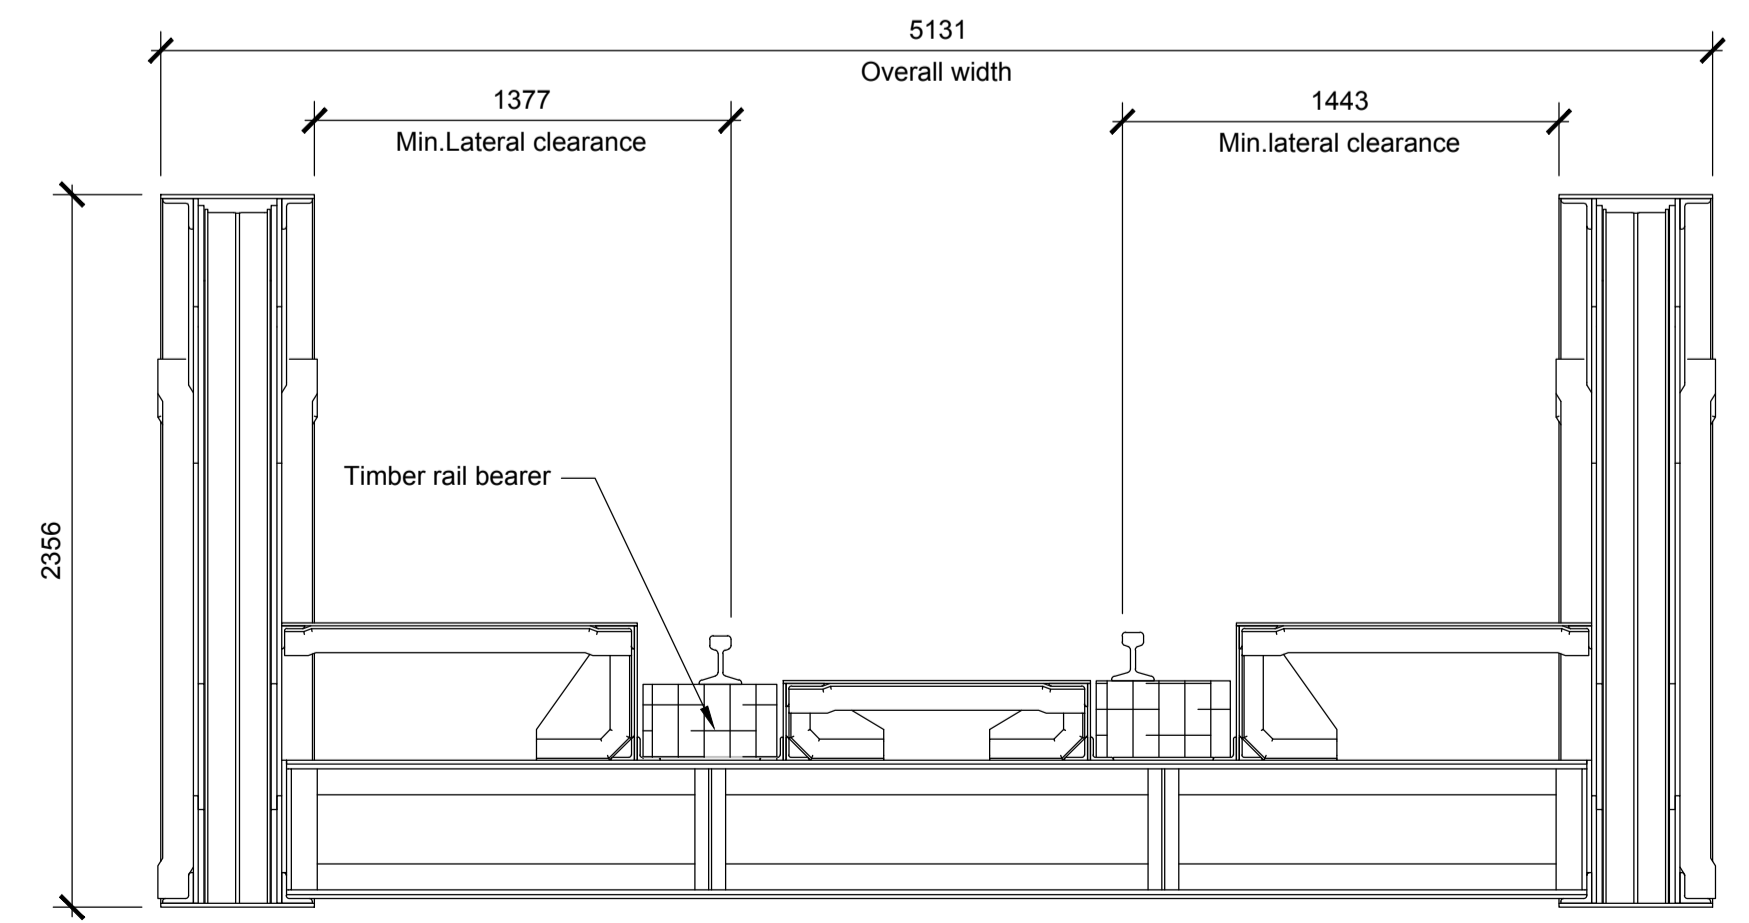

Section A-A
Scale: 1:25

- Notes**
1. All dimensions are in millimetres unless noted otherwise. Dimensions shown in brackets [] are in inches.
 2. All levels are in metres (AOD) unless noted otherwise.
 3. This drawing shall be read in conjunction with DR-CB-001.

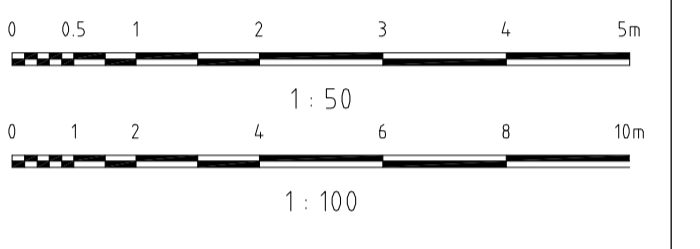

-	11/06/14	GB	DW	RM
Draft Form 001 Issue.				
Issue	Date	By	Chkd	Appd

ARUP
 Scotstoun House, South Queensferry
 West Lothian, EH30 9SE
 T +44(0)131 331 1999 F +44(0)131 331 3730
 www.arup.com



Client
 Job Title
UB313/005 Banavie Swing Bridge
 Structure No.005
 Line No.313 ELR:MGL2

Existing General Arrangement
 Bridge Open
 Sheet 2 of 2

Scale at A1 As Noted

Discipline Civil / Structures

Job No 234247-14 Drawing Status Draft Form 001

Drawing No DR-CB-002 Issue -

J:\230002340234247-1404_DELIVERABLES\4-03 Drawings\4-03-02 Bridge\DR-CB-002.dwg 11 Jun 2014 09:32:46