



Plan
Scale 1:100

Notes


1. This drawing is to be read in conjunction with REP/CB/001 UB 313/005 Banavie Swing Bridge Site Investigation Report.
2. The extent of the defects are shown indicatively only.

Legend


Concrete concealed by timber

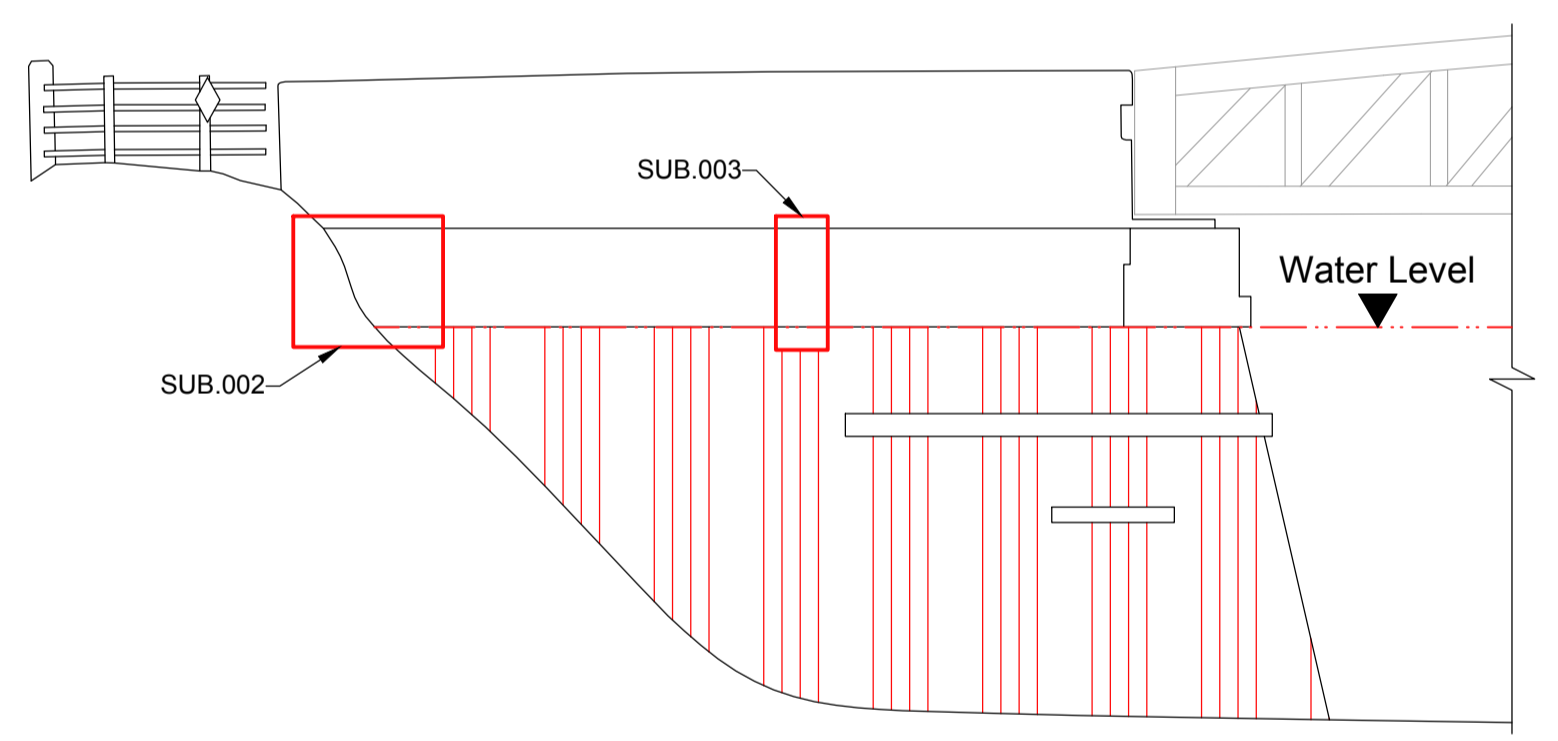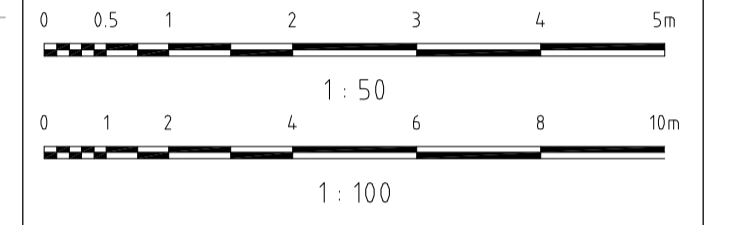


View A
Scale N.T.S

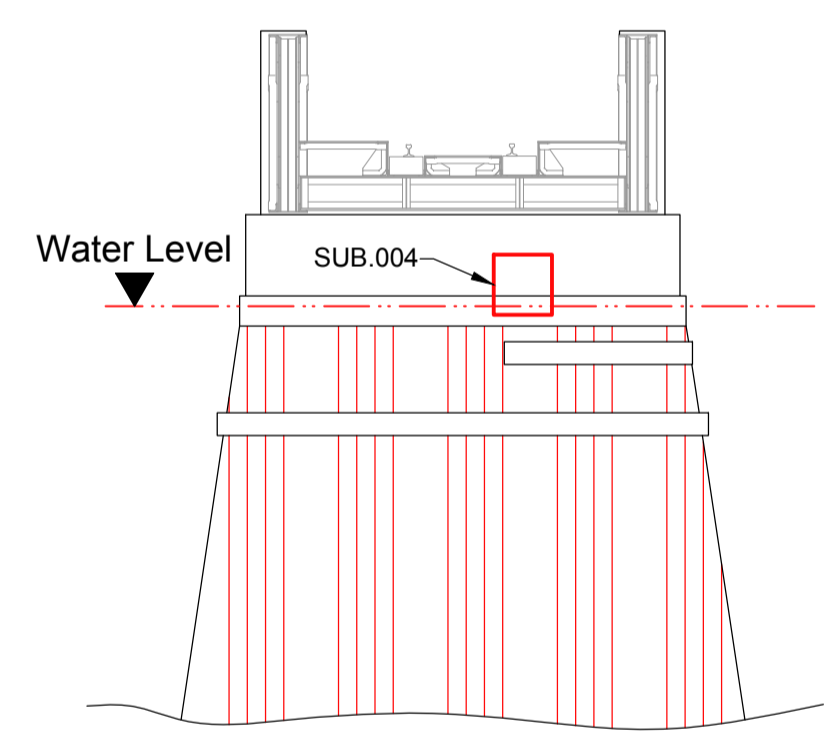


View B
Scale N.T.S

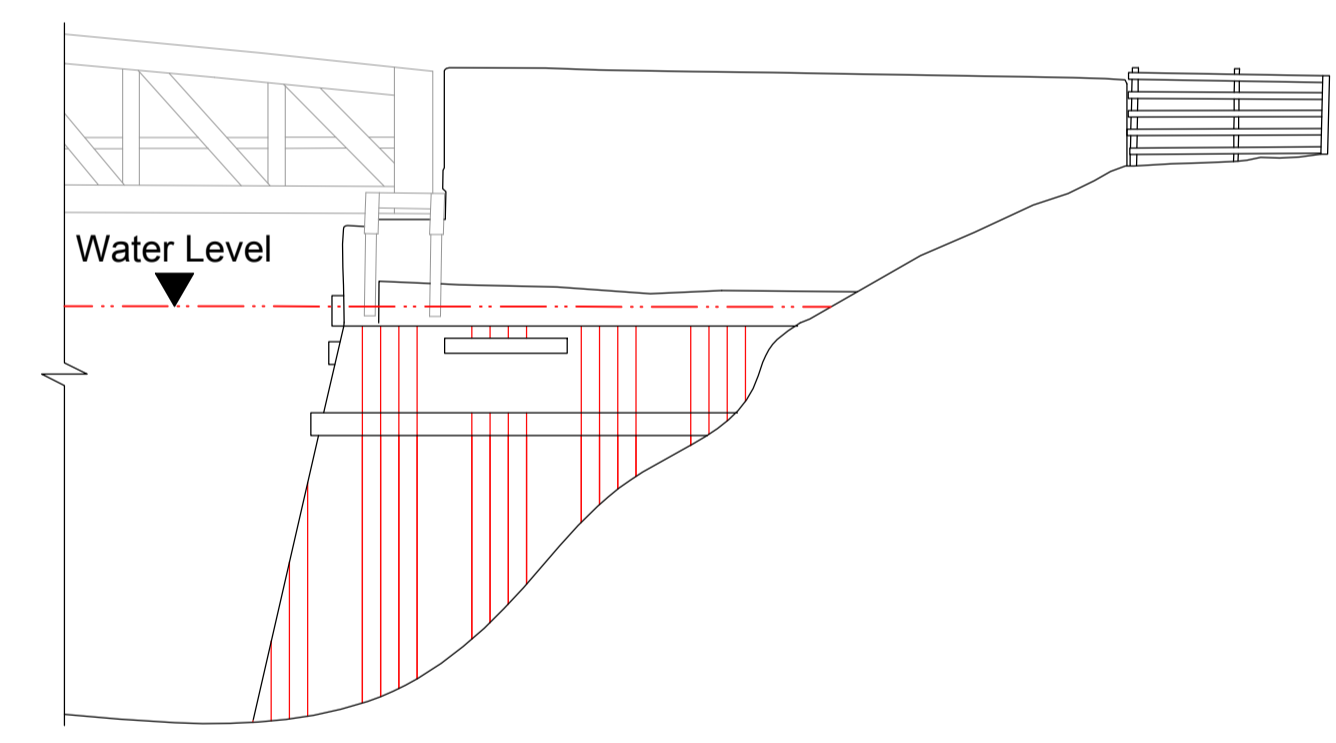


View C
Scale N.T.S

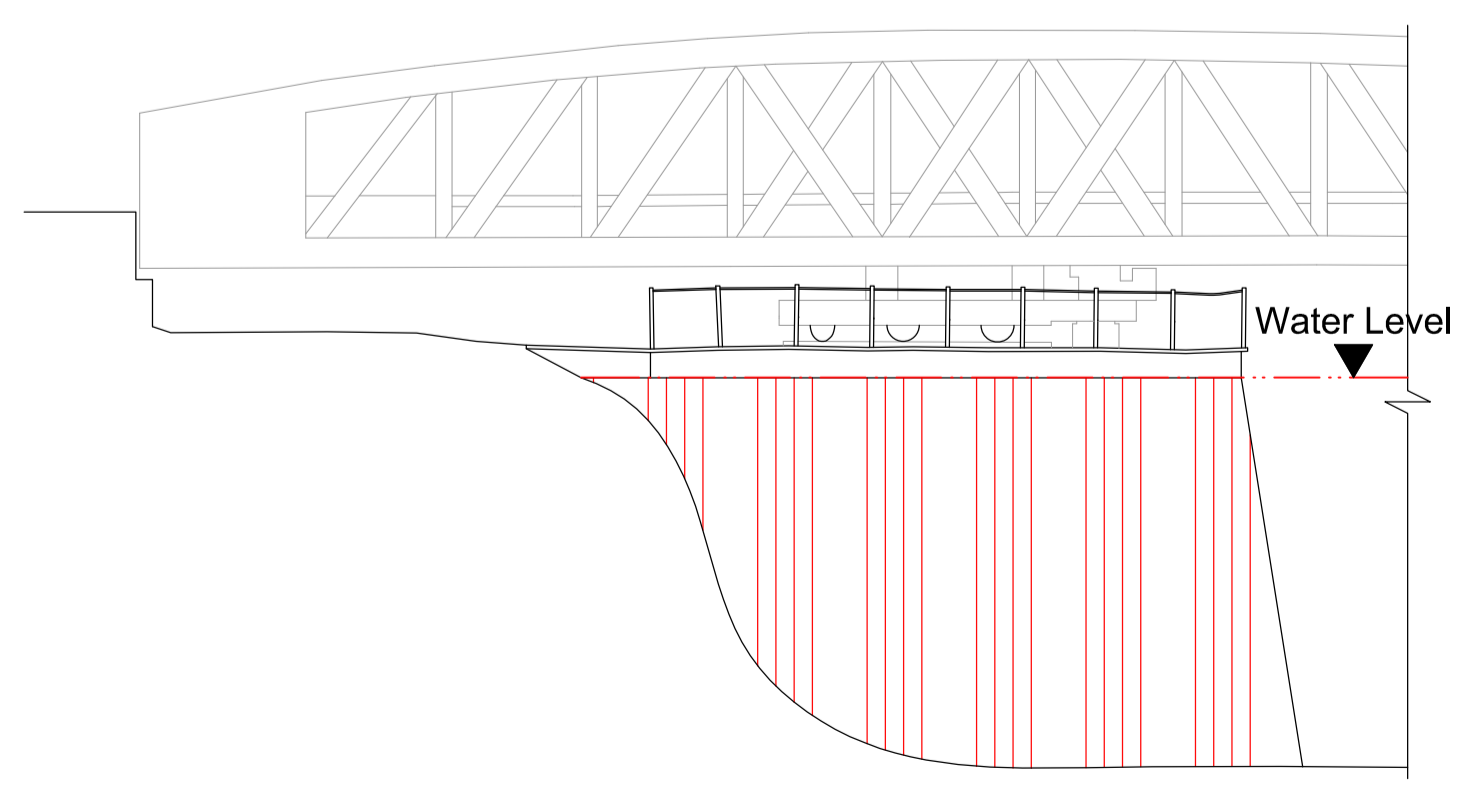

View D
Scale N.T.S

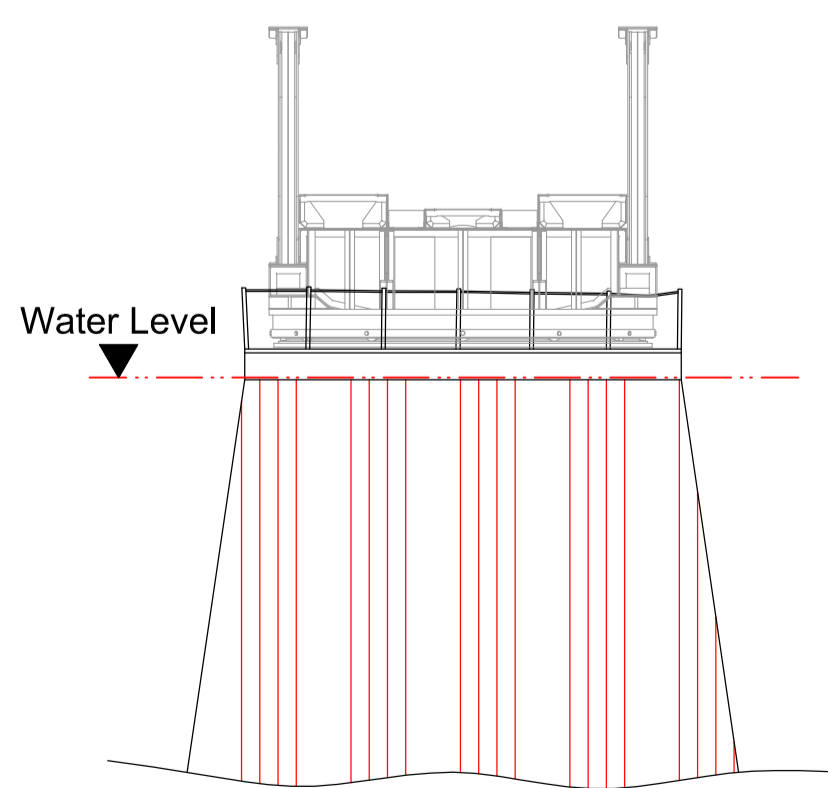

View E
Scale N.T.S

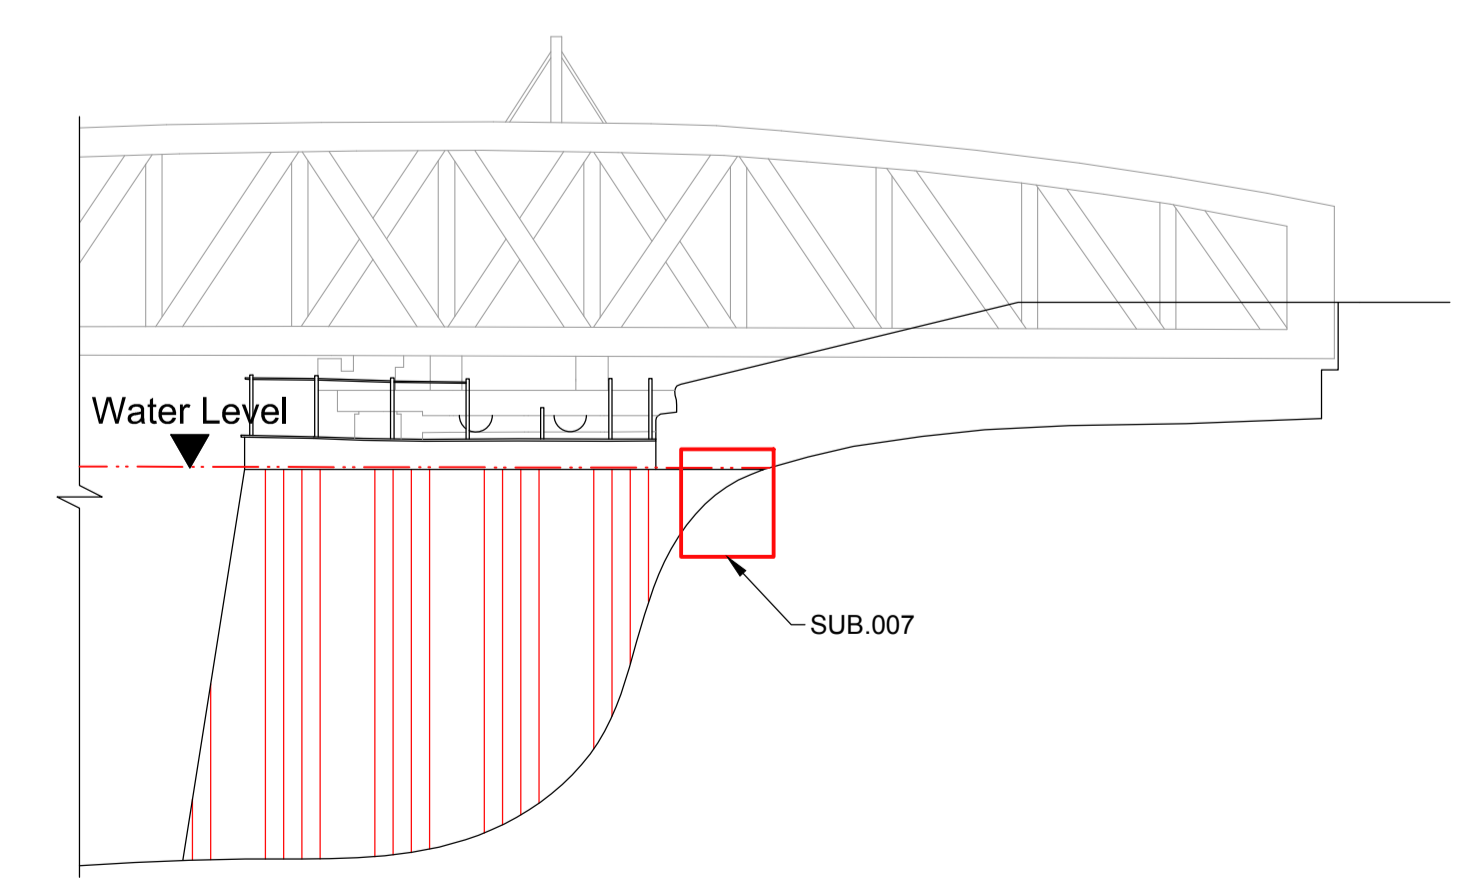

View F
Scale N.T.S

-	11/06/14	GB	DW	RM
Draft Form 001 Issue.				
Issue	Date	By	Chkd	Appd

ARUP

Scotstoun House, South Queensferry
West Lothian, EH30 9SE
T +44(0)131 331 1999 F +44(0)131331 3730
www.arup.com



Client
Network Rail

Job Title
UB313/005 Banavie Swing Bridge
Structure No.005
Line No.313 ELR:MGL2

Substructure Condition Survey

Scale at A1 As Noted

Discipline Civil / Structures

Job No 234247-14	Drawing Status Draft Form 001
Drawing No DR-CB-020	Issue -