


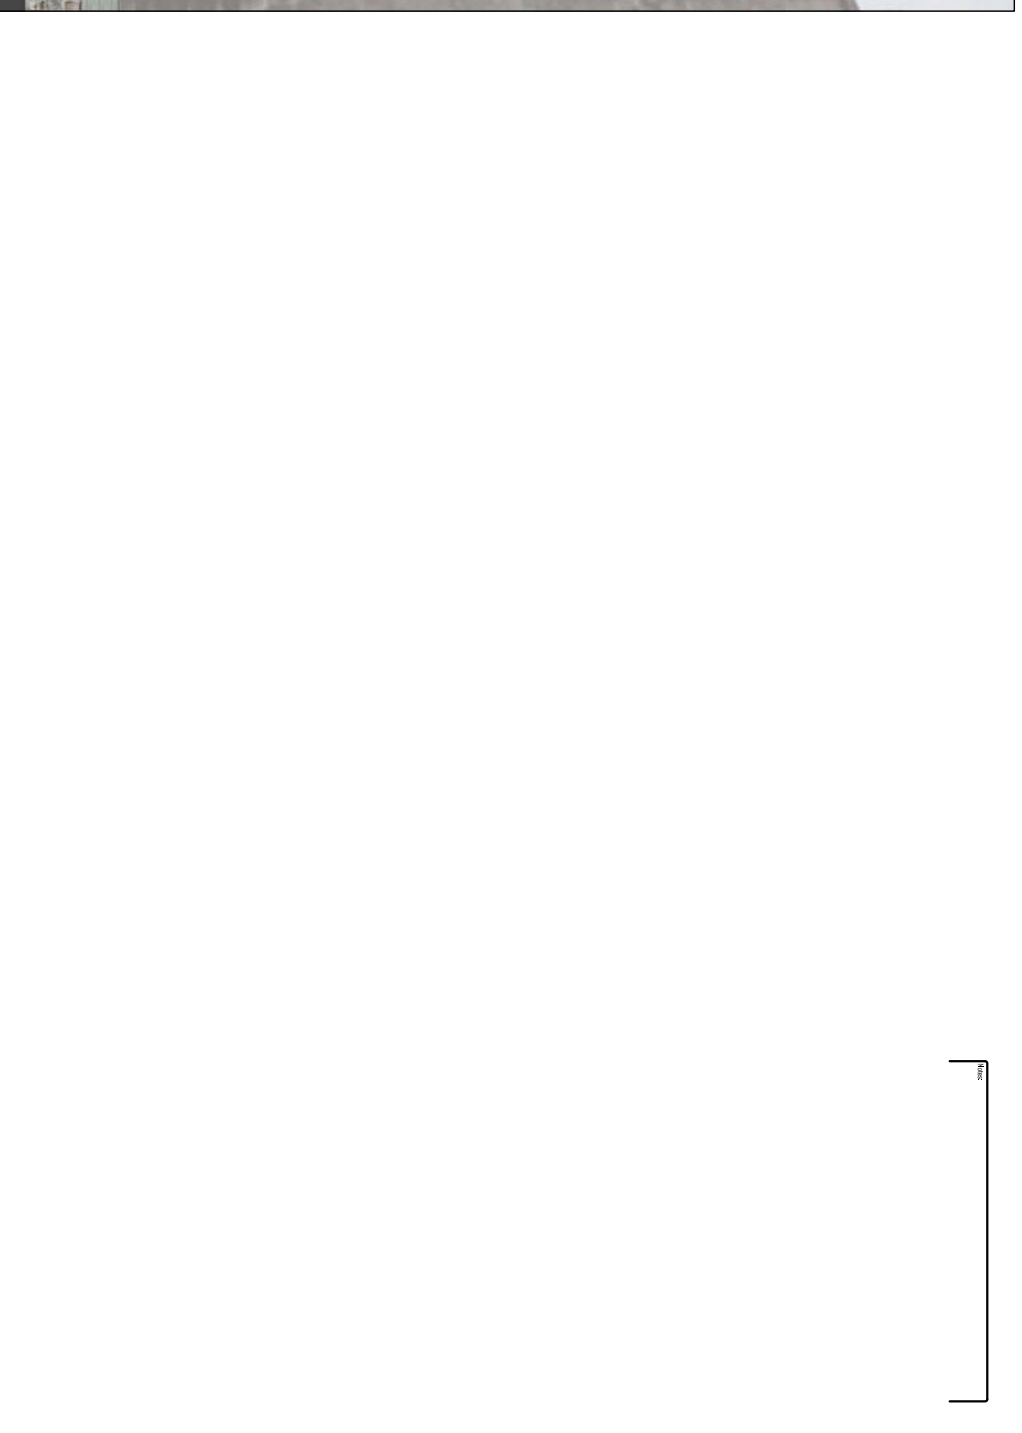

View looking east showing new Bottom Box and Canonball House with shutters open



View looking east showing new Bottom Box and Canonball House with shutters closed

Reference:

This map is reproduced from Ordnance Survey material with the permission of Ordnance Survey on behalf of the Controller of Her Majesty's Stationery Office © Crown Copyright.
 Unauthorised reproduction infringes Crown Copyright and may lead to prosecution or civil proceedings.
 Historic Scotland Licence No. 10017908 (2015).

PLANNING VIEWS - PROPOSED

LOCATION	Edinburgh Castle
PROJECT	Esplanade Lower Kiosk Renewal

Historic Environment Scotland
 Àrainneachd Eachdraidheil Alba

PROJECT DRAWING NUMBER	130B112015-PLA010		
SCALE	NTS @ A3	PROJECT	Bruce Chandler
DATE	11th November 2015	FORWARD	David Nicol
ARCHITECT NUMBER	*****		