


Temporary stand column and RWP

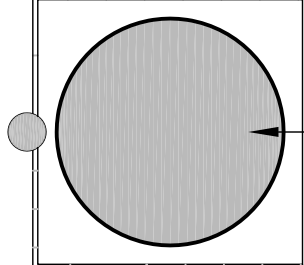


S - Services below ground





Setts


Tarmac

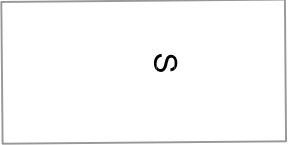

Concrete Platform

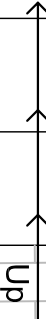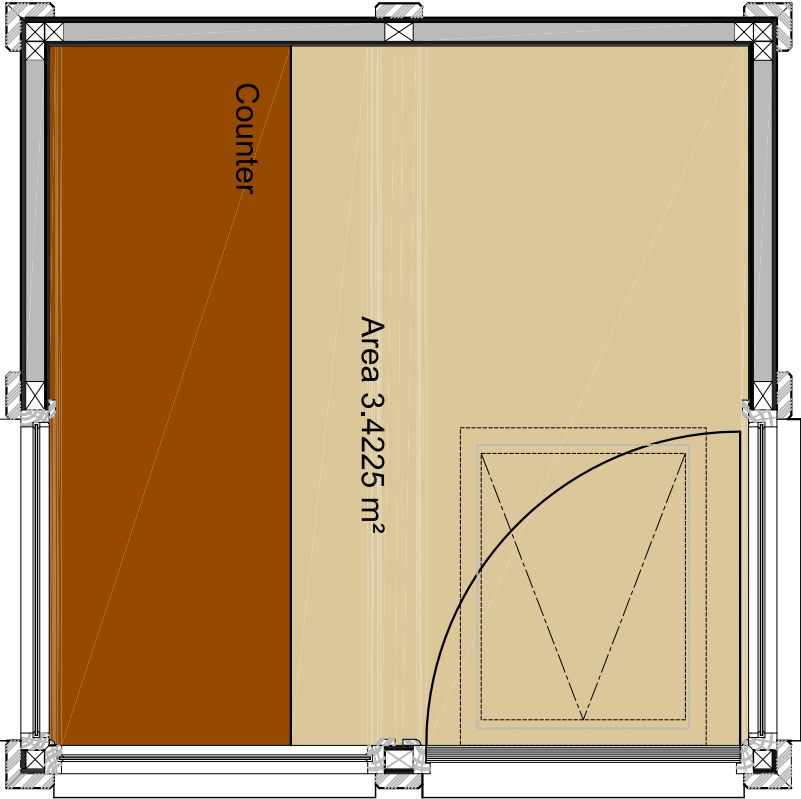

Up

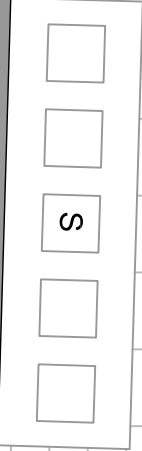

Plan - Existing (Scale 1:20)



SCALE 1:20

Revised:

This map is reproduced from Ordnance Survey material with the permission of Ordnance Survey on behalf of the Controller of Her Majesty's Stationery Office © Crown Copyright.
Unauthorized reproduction infringes Crown Copyright and may lead to prosecution or civil proceedings.
Historic Scotland Licence No. 100017006 (2015).

PLANNING
PLAN - EXISTING

LOCATION	Edinburgh Castle
PROJECT	Esplanade Lower Kiosk Renewal

Historic Environment Scotland
Àrainneachd Eachdraidheil Alba

PROJECT DRAWING NUMBER			
130B112015-PLA003			
SCALE	1:20 @ A3	PROJECT	Bruce Chandler
DATE	11th November 2015	DRAWN	David Nicol
ARCHITECT			

© Crown Copyright. Historic Environment Scotland Drawing No. S041855