


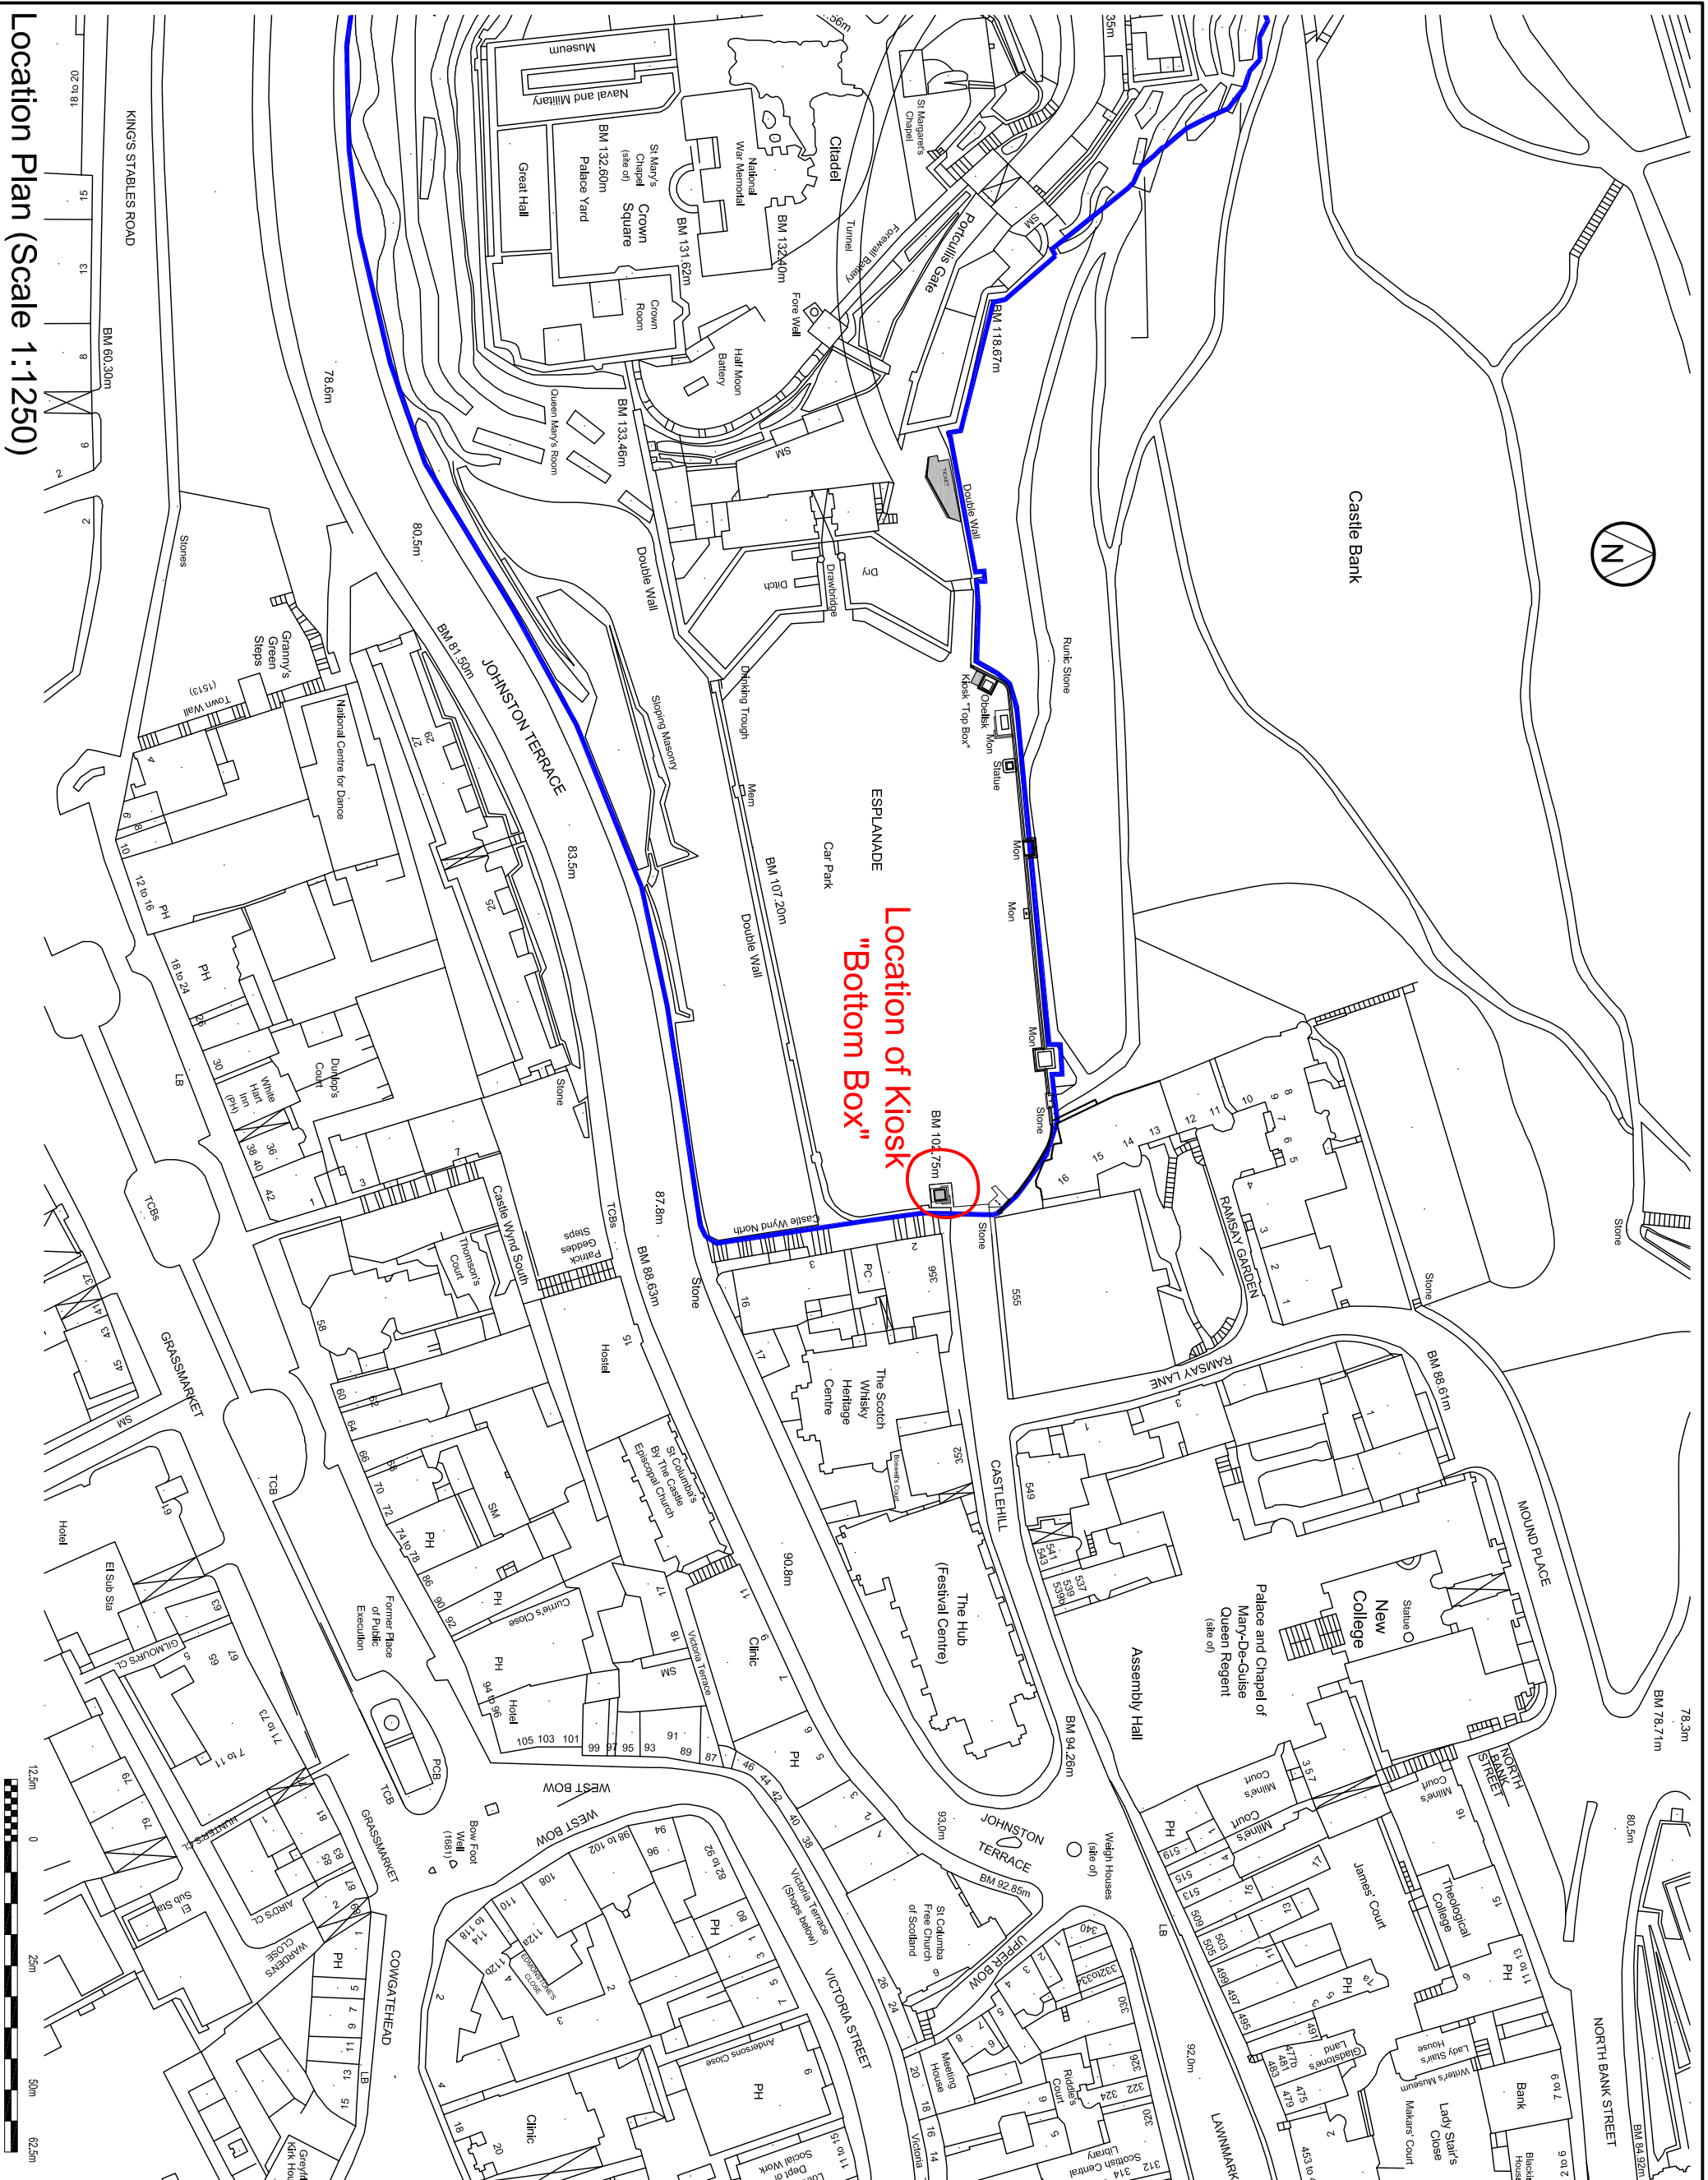

Castle Bank



Location Plan (Scale 1:1250)

Ownership Boundary of Edinburgh Castle

Location of Kiosk

This map is reproduced from Ordnance Survey material with the permission of Ordnance Survey on behalf of the Controller of Her Majesty's Stationery Office © Crown Copyright.
Unauthorized reproduction infringes Crown Copyright and may lead to prosecution or civil proceedings.
Heddes, Scotland Licence No. 100017908 (2015).

PLANNING LOCATION PLAN

EDINBURGH CASTLE
Esplanade
Lower Kiosk Renewal

Historic Environment Scotland
Àrainneachd Eachdraidheil Alba

PROJECT NUMBER	1308112015-PLA001
SCALE	1:1250 @ A3
DATE	11th November 2015
DESIGNER	Bruce Chandler
APPROVER	David Nicol

© Crown Copyright. Heddes, Edinburgh. Ordnance Survey. Licence No. 100017908 (2015)