


LEGEND

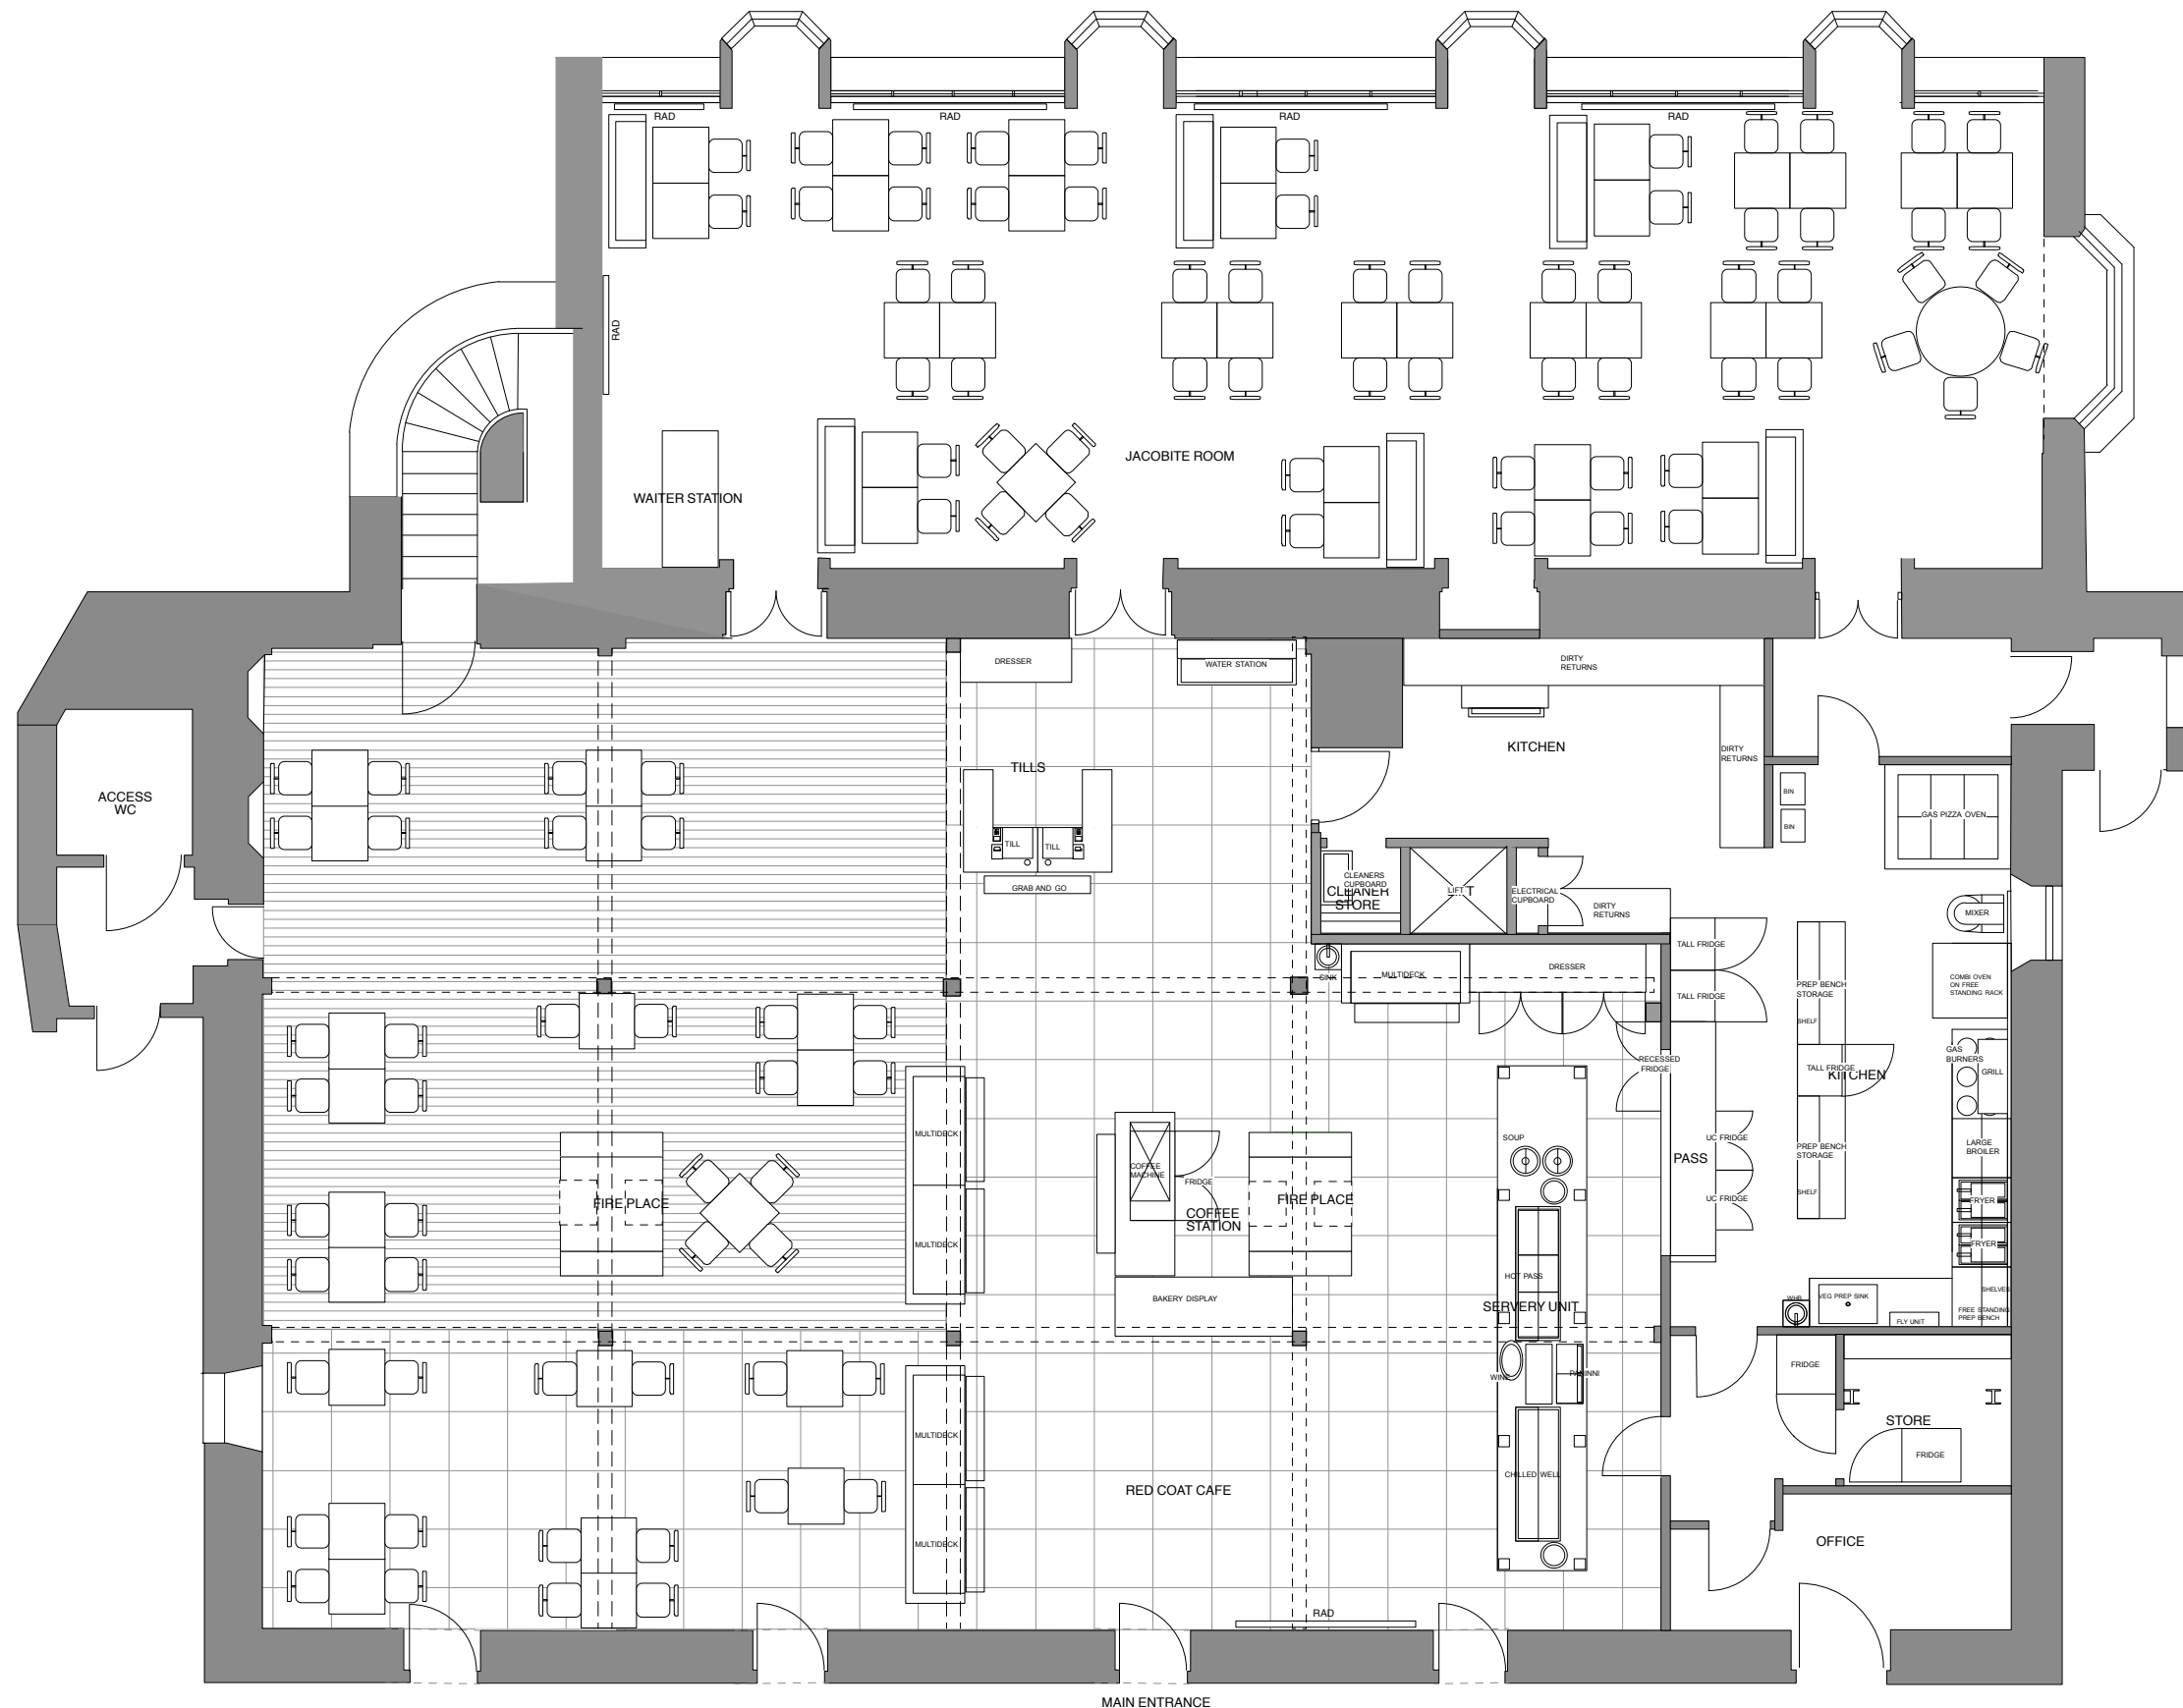

INFORMATION

client>	BENUGO	
project>	RED COAT CAFE AND JOCOBITE ROOM, EDINBURGH CASTLE	
title>	EXISTING GA PLAN	
drawn by>	CM	date> 11.11.15
scale>	1:100 @ A3	revision> -
drawing number>	AL(00)00	

This drawing is to be read in conjunction with standard details and specifications. All works to comply with current building regulations. This drawing is the property of 442 Design, all copyright is reserved. This drawing is issued on condition that it is not copied, reproduced, retained or disclosed to any unauthorised person either whole or in part.

442 Design to be notified of any discrepancies which occur on site. Any modifications which result from said discrepancies to be approved by designers.

DO NOT SCALE FROM THIS DRAWING. ALL DIMENSIONS TO BE CHECKED ON SITE BY CONTRACTOR PRIOR TO COMMENCEMENT OF ANY WORKS.

1 EXISTING PLAN
1:100