


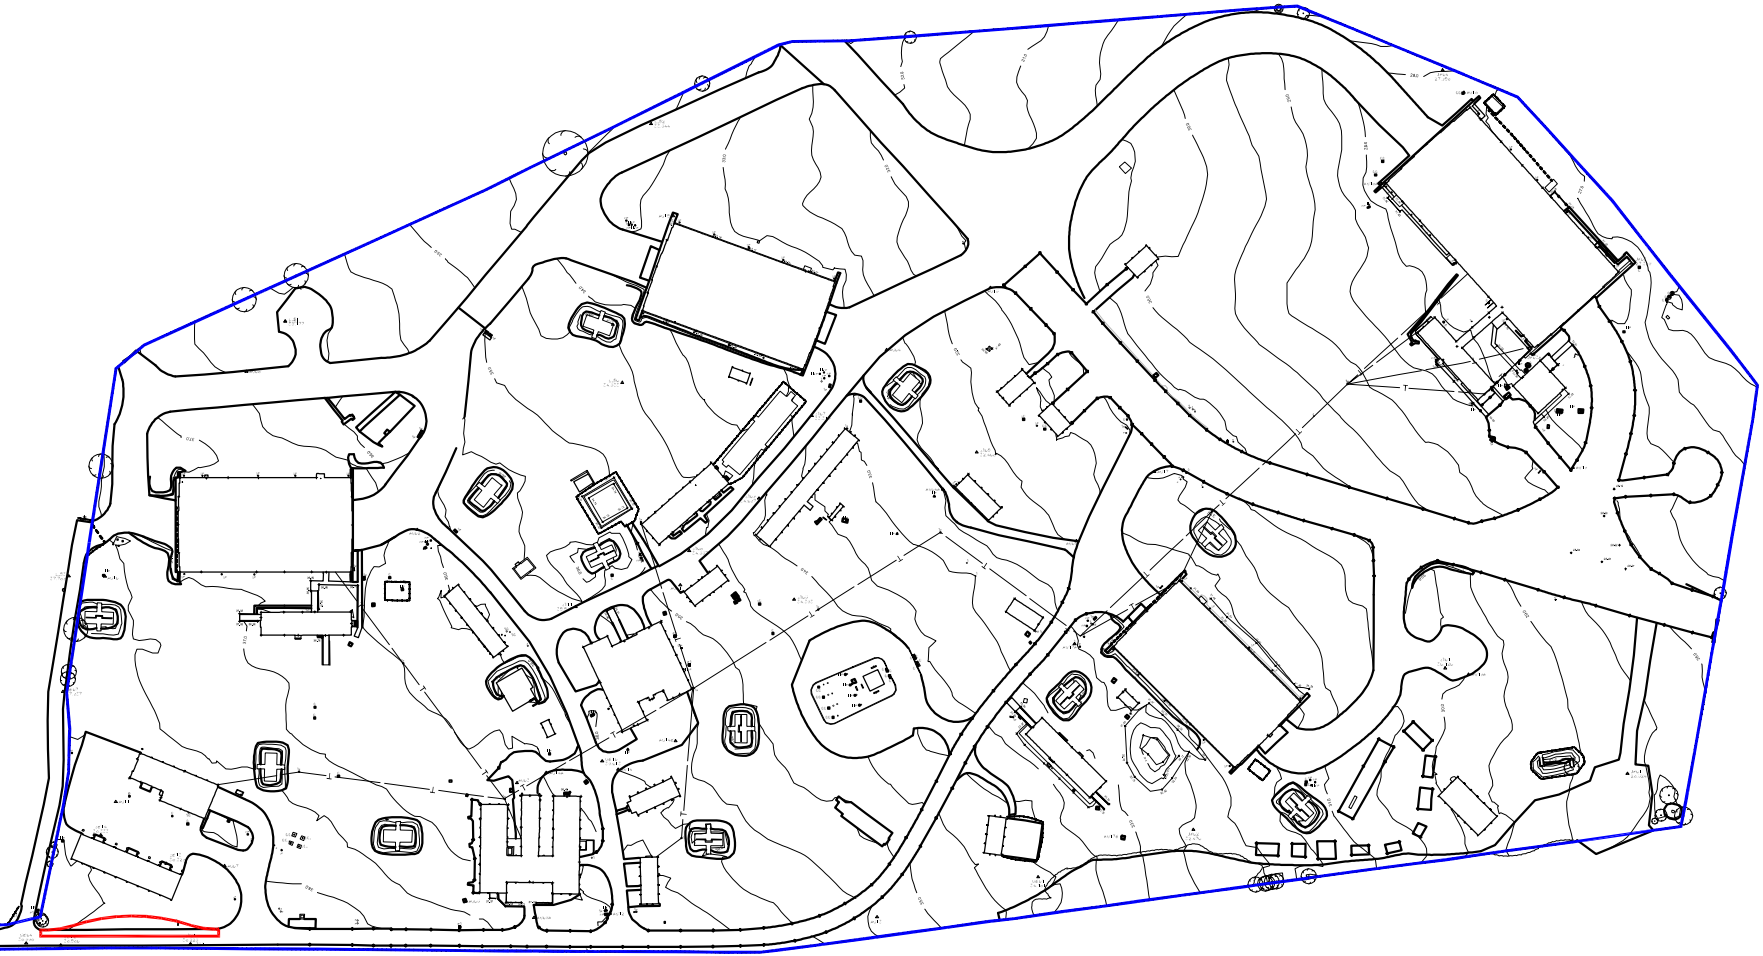

Notes:
Do not scale dimensions from this drawing.
Dimensions marked with an asterisk thus * are open site dimensions to be confirmed on site.
All given dimensions are to be checked on site when setting out and any discrepancy reported immediately.
The copyright of all information contained within this drawing subsides with block 9 architects.



Rev	Date	Notes	By	Chkd
-----	------	-------	----	------

Project:	Museum of Flight Entry Gates
----------	-----------------------------------------

Client:	National Museums Scotland
---------	----------------------------------

Drawing title:	Location Plan
----------------	----------------------

<small>(Internal use only)</small> Ref:	Sheet:
p01	


Date:	Scale:
Dec. 2015	1:2500

Drawn by:	Checked by:
sa	sa

Drawing no.:	Revision:
b9-1321-01-00	/



21 Castle Street
Edinburgh
EH2 3DN

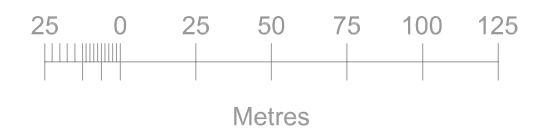

info@block9architects.com
www.block9architects.com