



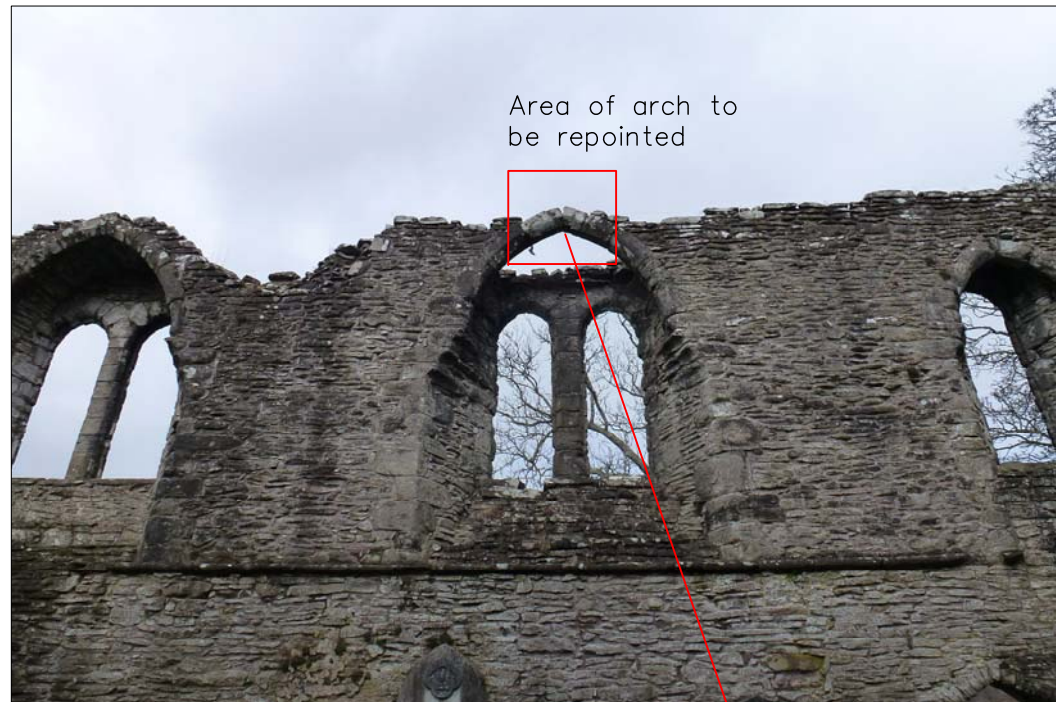


Area of arch to be repointed

Mortar mix for the consolidation of the arch stones is to be 1 part St Astier NHL 3.5 : 2 parts BS 1200 concrete sand sieved through a 2.3 sieve, 1 part soft building sand.

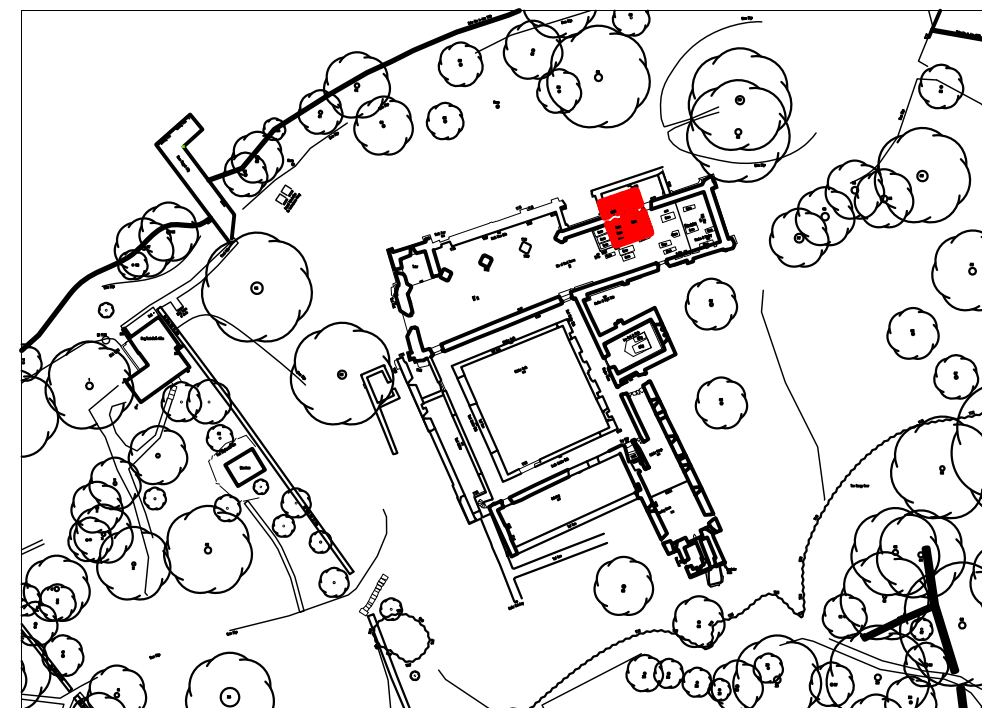

LOCATION PLAN Scale 1:1000

PHOTO SHOWING UNSTABLE MASONRY

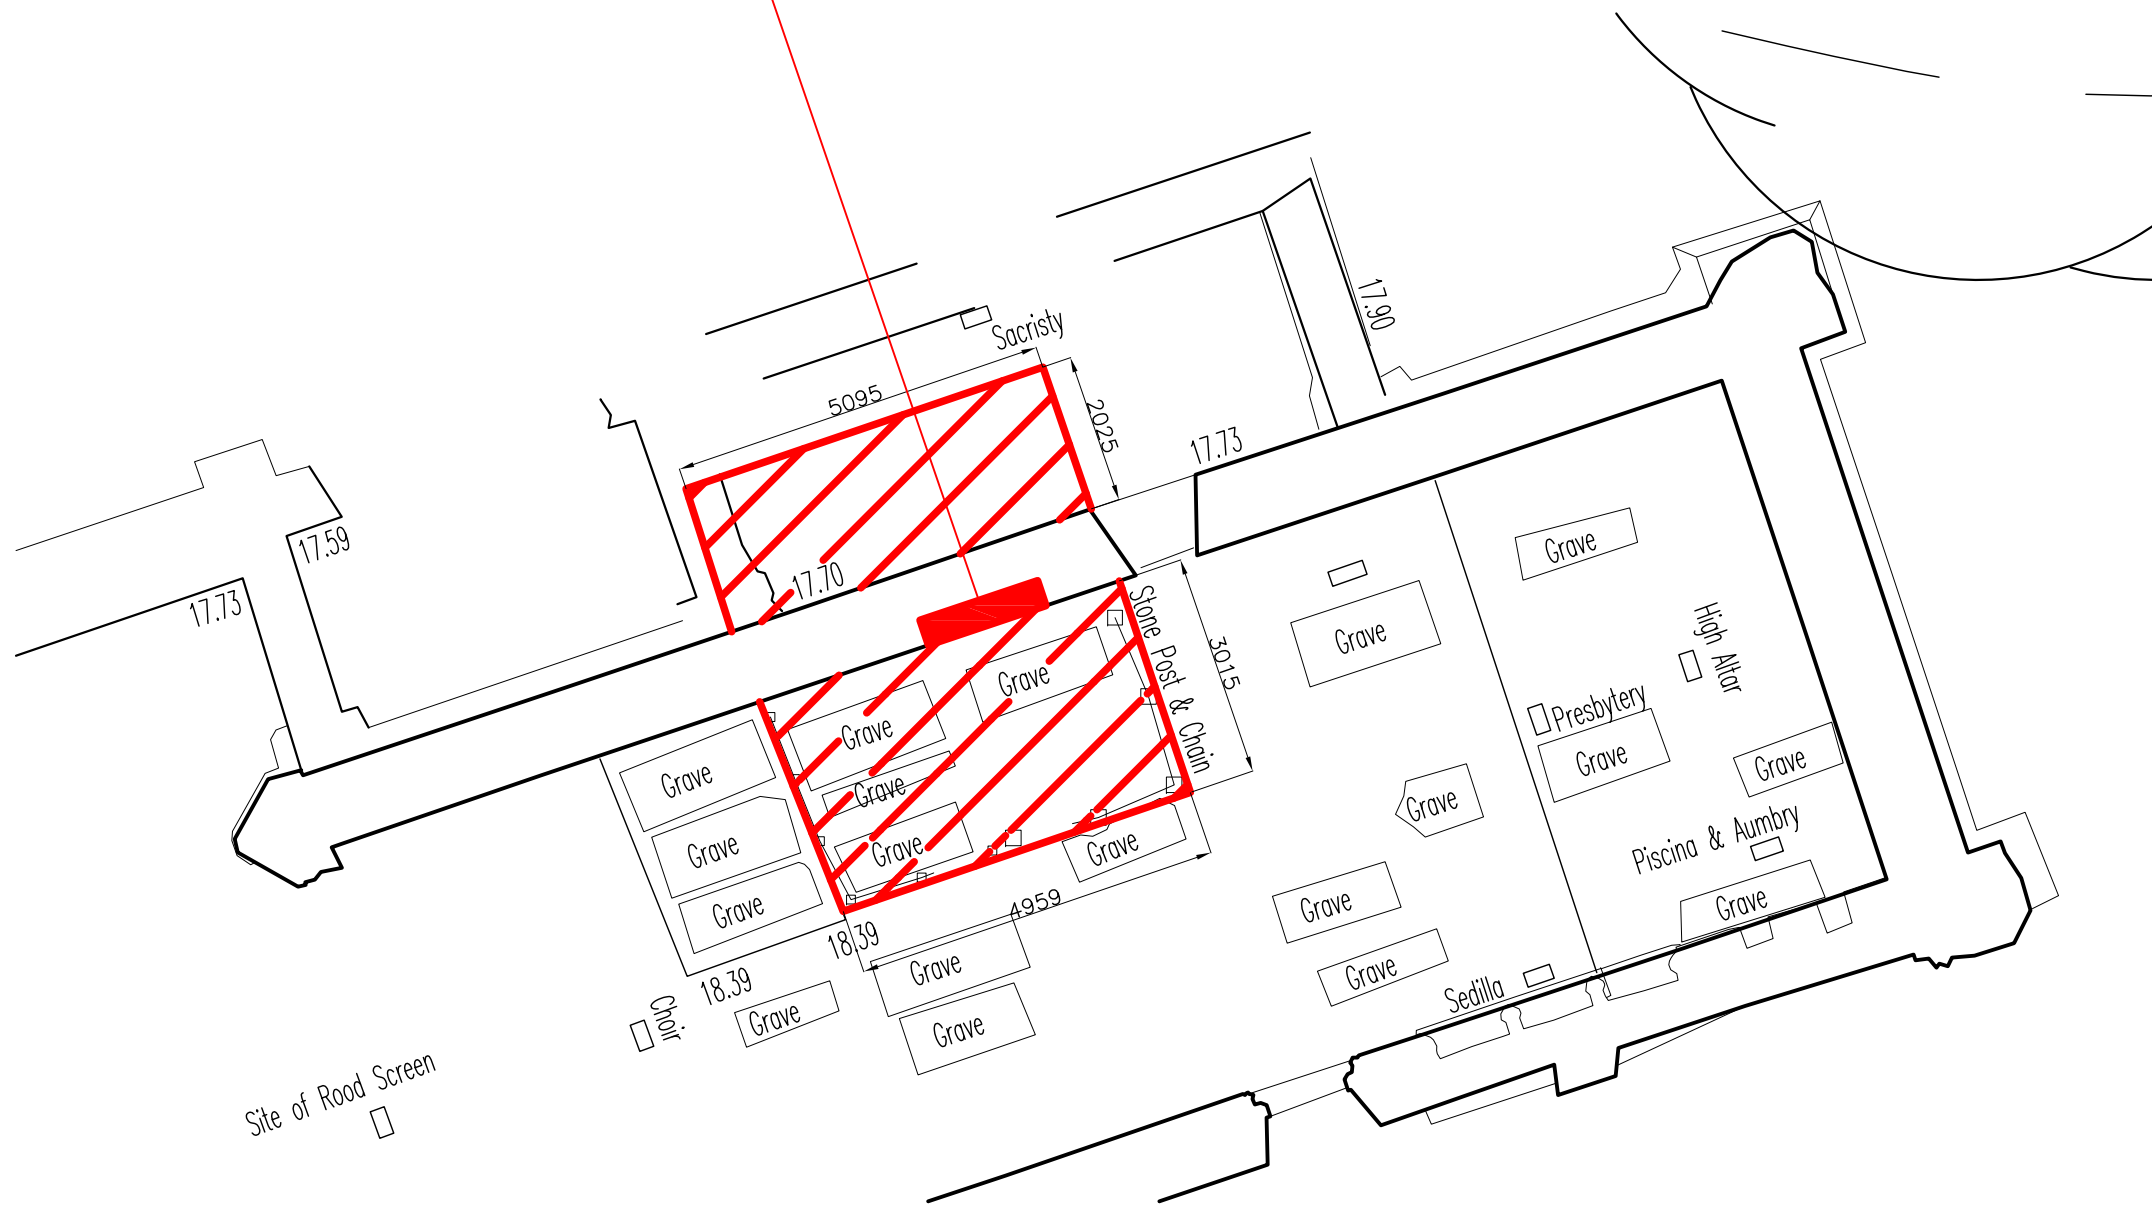

PLAN OF AREA TO BE CORDONED OFF Scale 1:100



Residual Risks



1. Unstable masonry at high level

A - Dimensions added 07-12-15
B - Mortar mix added 03-02-16

MONUMENT	Inchmahome Priory
PROJECT	Area to be cordoned off



PROJECT DRAWING NUMBER	IP-01-09-15-01A		
SCALE	1:100, 1:1000 @ A3	ARCHITECT	JM
DATE	01-09-15	DRAWN BY	NMCF
ARCHIVE NUMBER	324-169-152 B		