


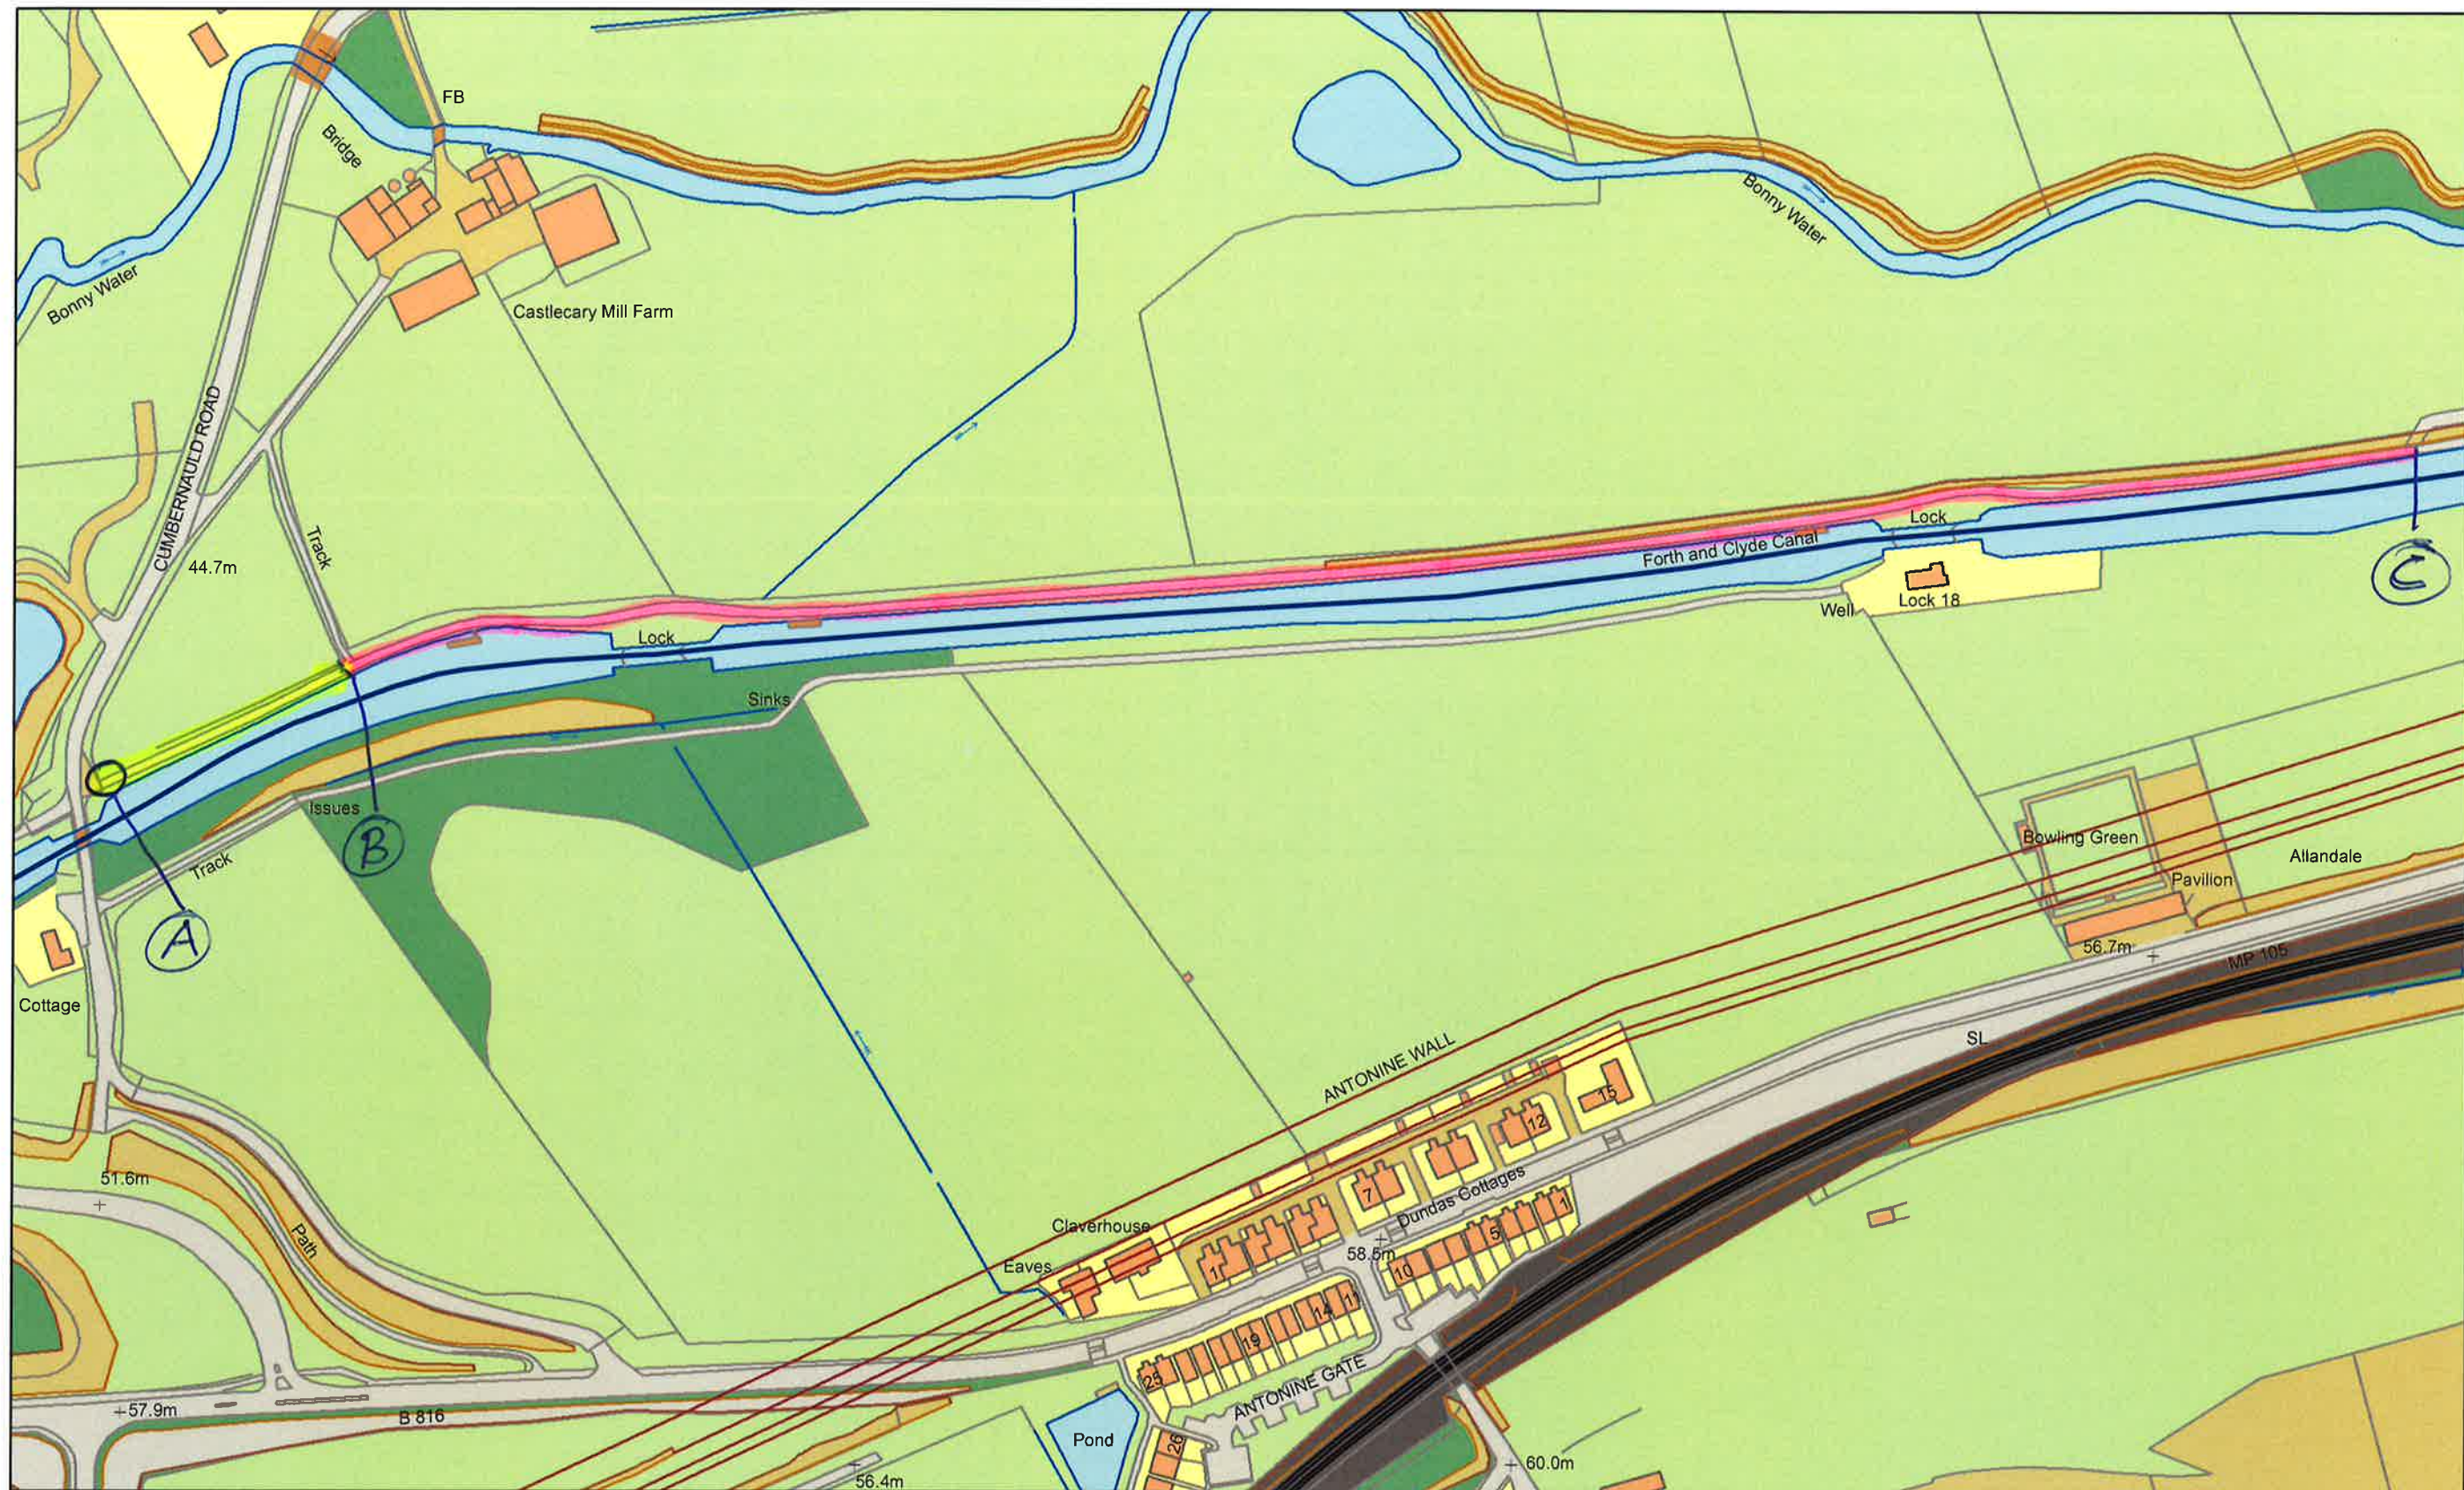

**Scottish
Canals**

Title *FORTH & CLYDE CANAL*
CASTLECARRY : Towpath upgrade

 = 3.5m Wide Hard
 = 2.2m Wide Hard

0 10 20 40 60 80
Metres

Page size: A3
Date: 25/01/2016 *Scale 1:2500*

