



Drawing Number
15/NW/1203/033/L01

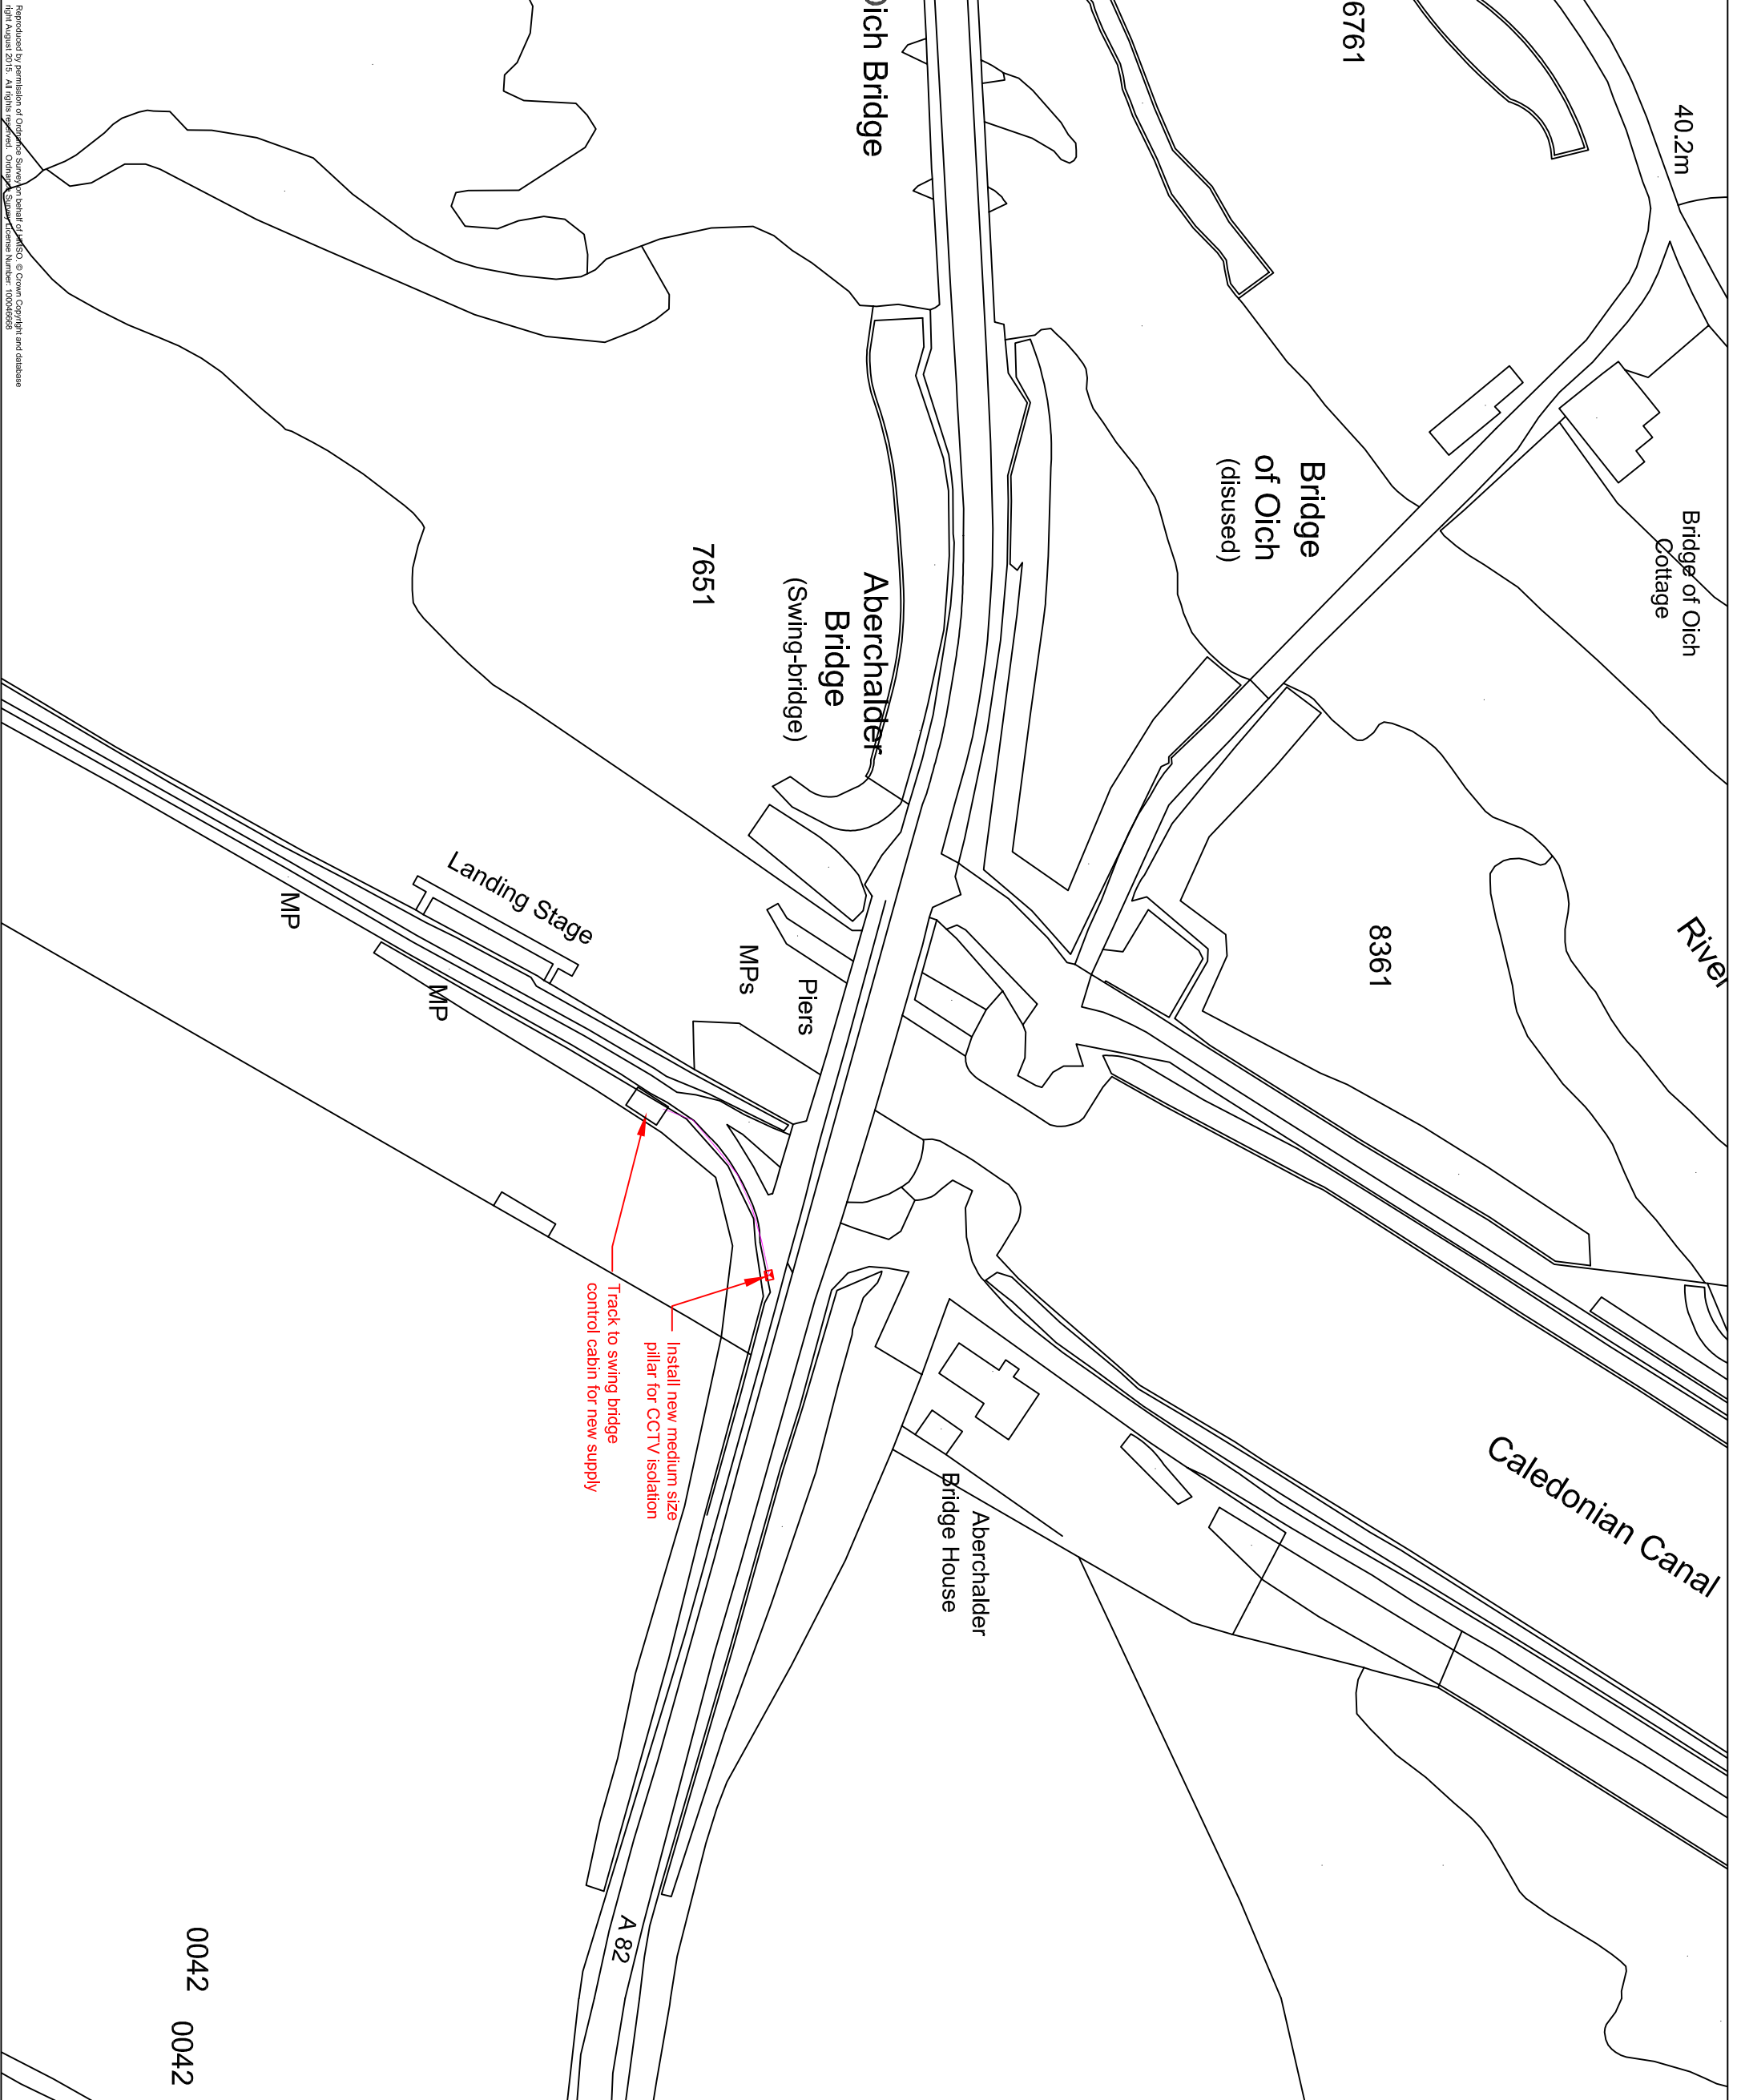

0042 0042

Do not scale this drawing

Rev	Date	Checked
Construction		

Client


Project
 General Arrangement

Title A82 Aberchalder Swing Bridge CCTV Installation	
Drawing No. 15/NW/1203/033/L01	Date 17/11/15
Scale 1:500	Approved SH
Designed NF	Checked NF
Drawn NF	Approved NF