


MINI LUMA as PHILIPS

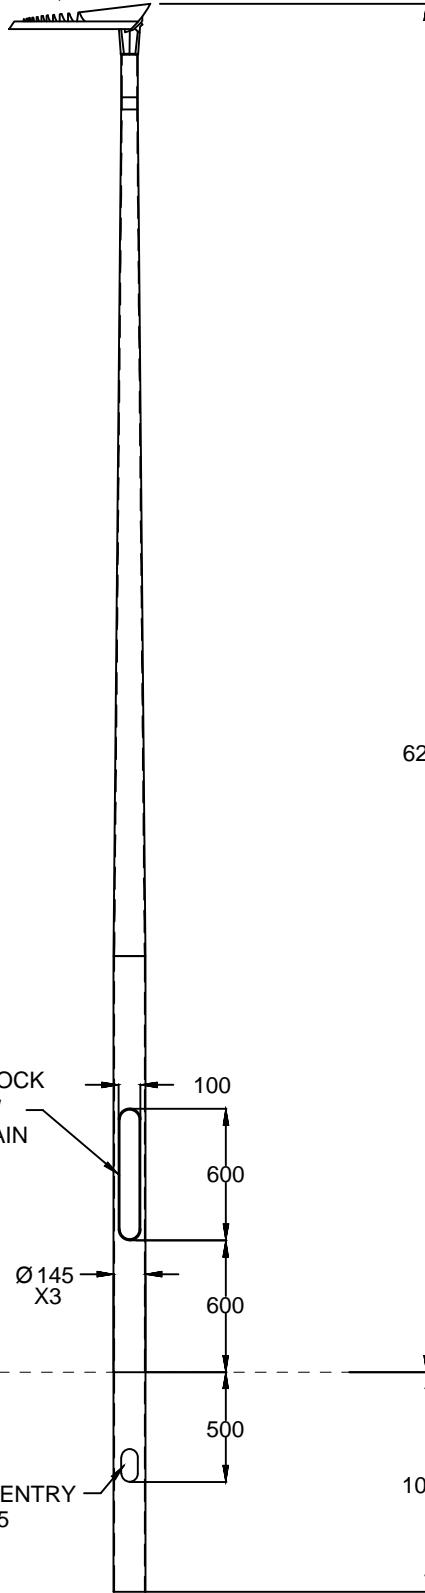

6231

**STANDARD SPECIFICATION**

- EARTH PIN IN DOOR
- THERMOPLAST ROOT PROTECTOR
- COLUMN BASE PROTECTOR
- STANDARD REINFORCEMENT TUBE
- MACHINE BRUSHED FINISH

DOUBLE LOCK  
DOOR C/W  
DOOR CHAIN

Ø 145  
X3

CABLE ENTRY  
175 X 75



**6M ALUMINIUM CONICAL POST-TOP  
COLUMN - CEC6PT c/w LED LANTERN**

SERVICES FOR COMMUNITIES  
The City of Edinburgh Council  
14 Bankhead Avenue  
Edinburgh EH11 4HD  
Tel. No. 0131 - 458 8010

ROAD SERVICES  
LIGHTING

Date: Oct 2015  
Scale: NTS

Drawn by: CS  
Designed by: N/A  
Checked by: SF

**DRG. NO. CEC11/04/24**

**ISSUE 01**