





Client ABERDEENSHIRE COUNCIL  
Contract TULLICH KIRK, BALLATER  
PROPOSED TRIAL PIT LAYOUT

Drawn DLN Job No. 14-853  
Checked \_\_\_\_\_ Drg. No. 1  
Scale N.T.S. Date Nov '15

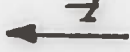

TP2 & TP4  
IN CORNER  
TO ALLOW  
ACCESS TO  
BOTH WALLS.

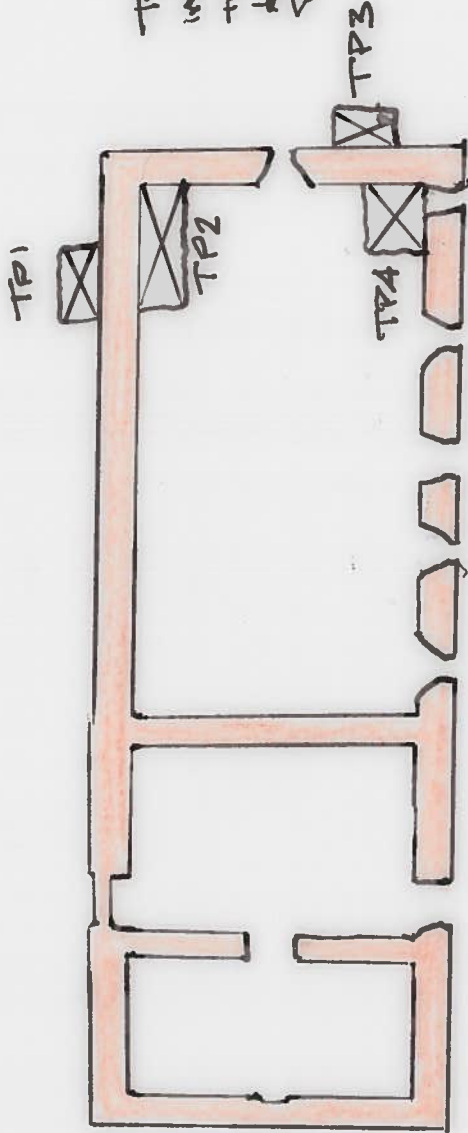

TULLICH KIRK  
LOCATION OF TRIAL PITS

