




REV	DESCRIPTION	DATE	BY

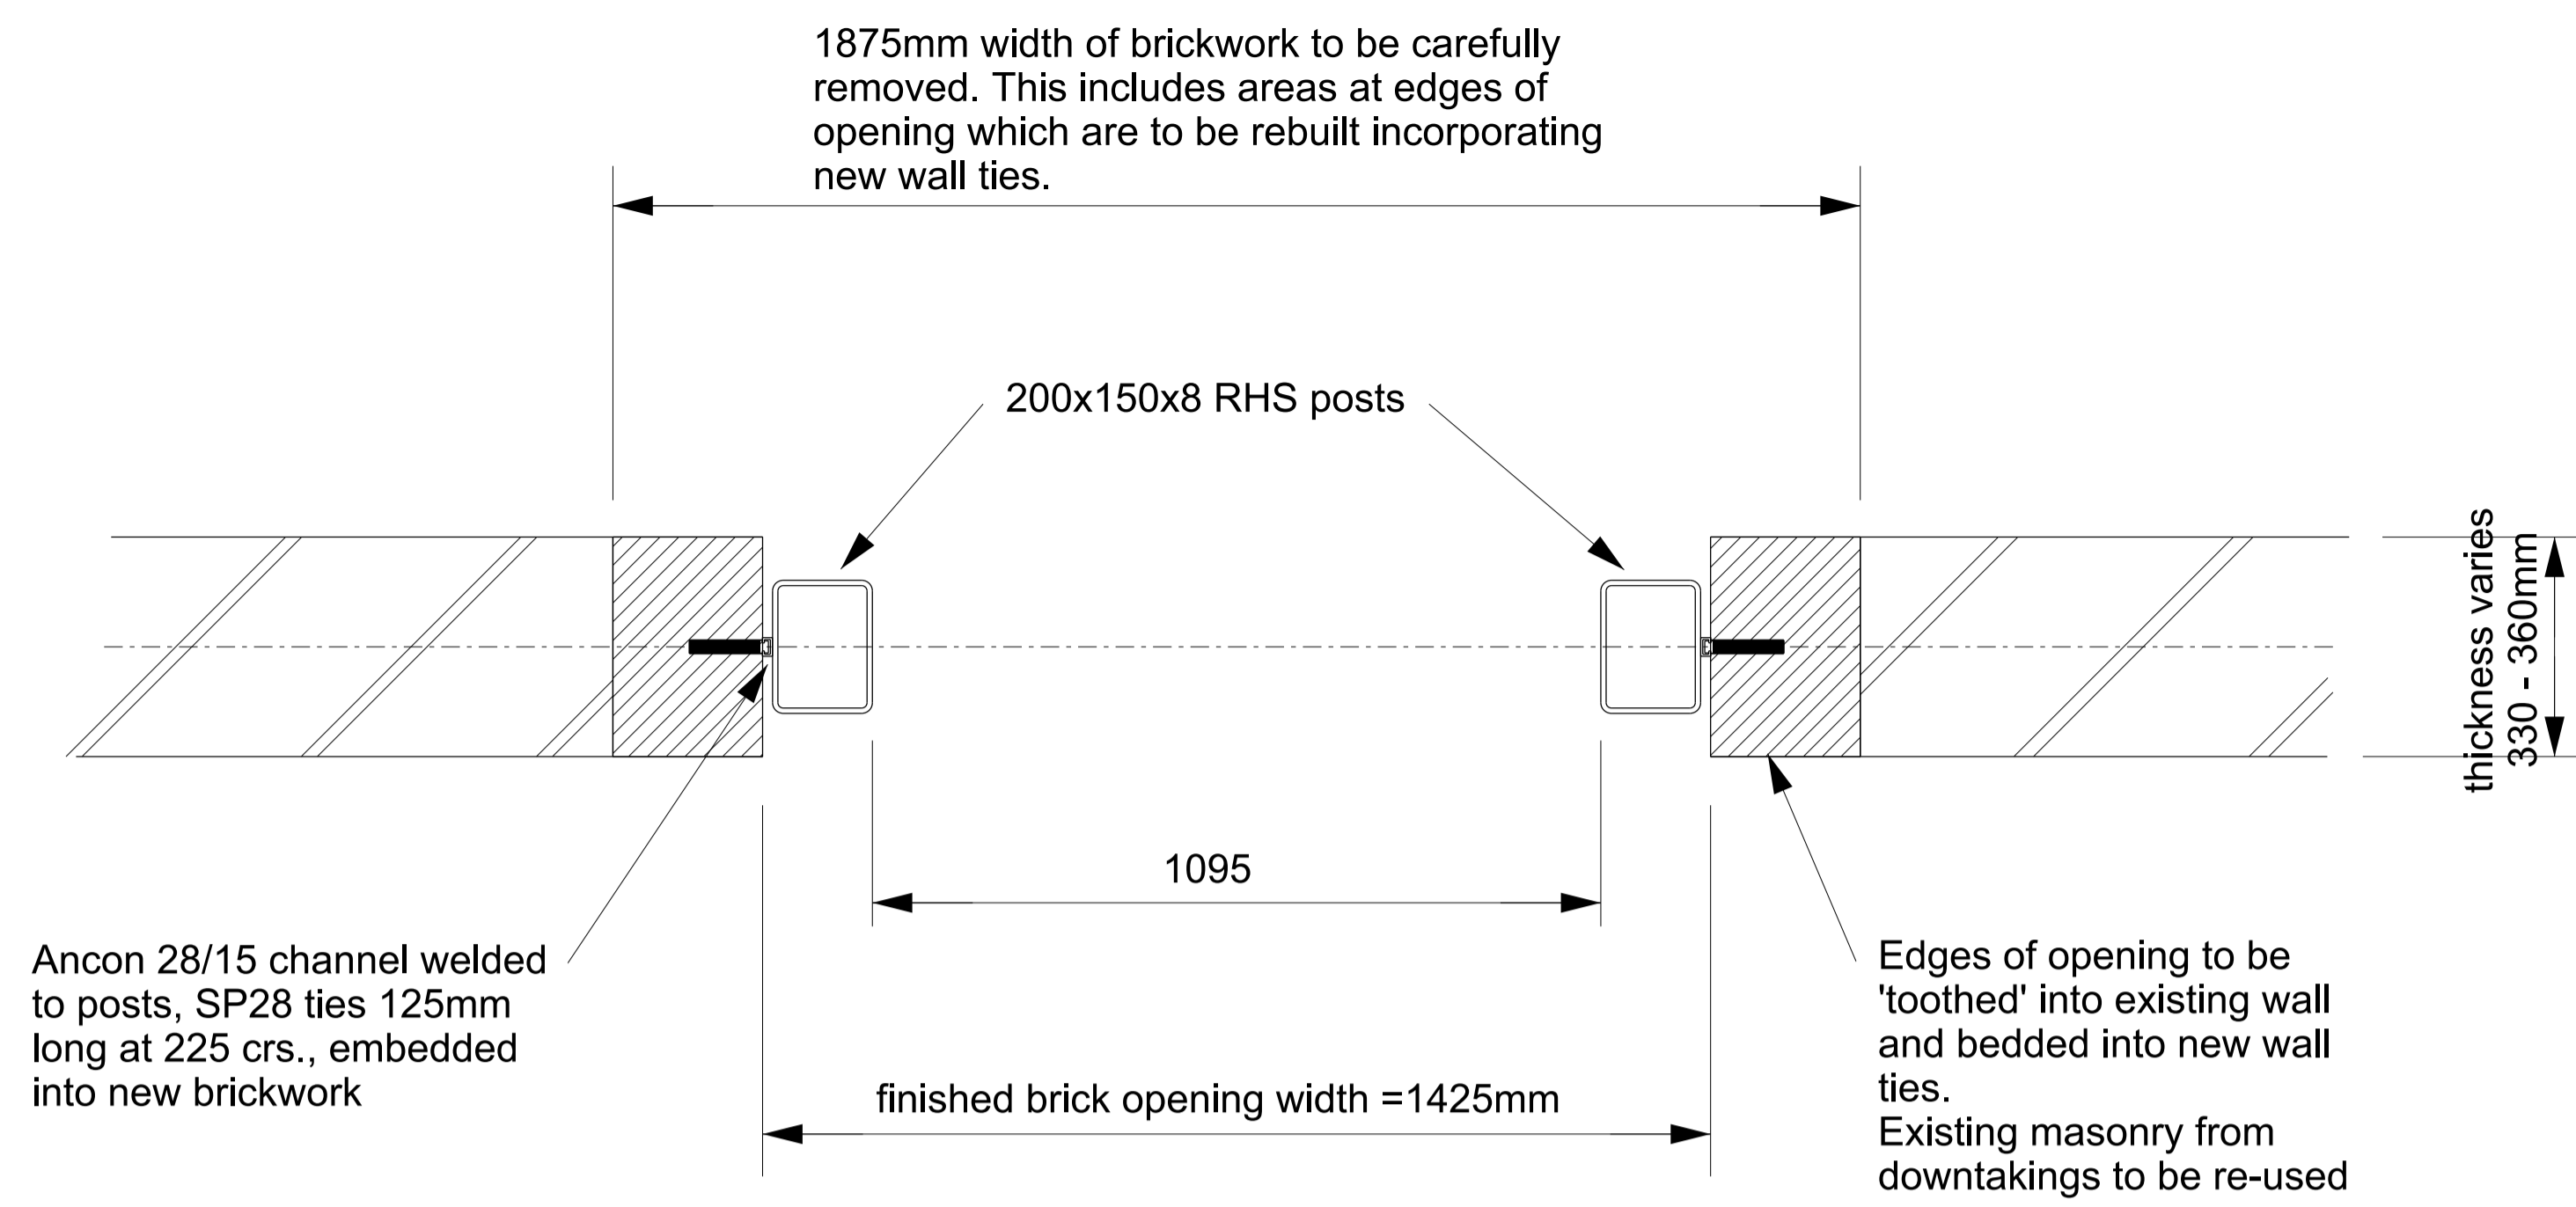


Part Plan Showing New Opening in Existing Wall
1:10

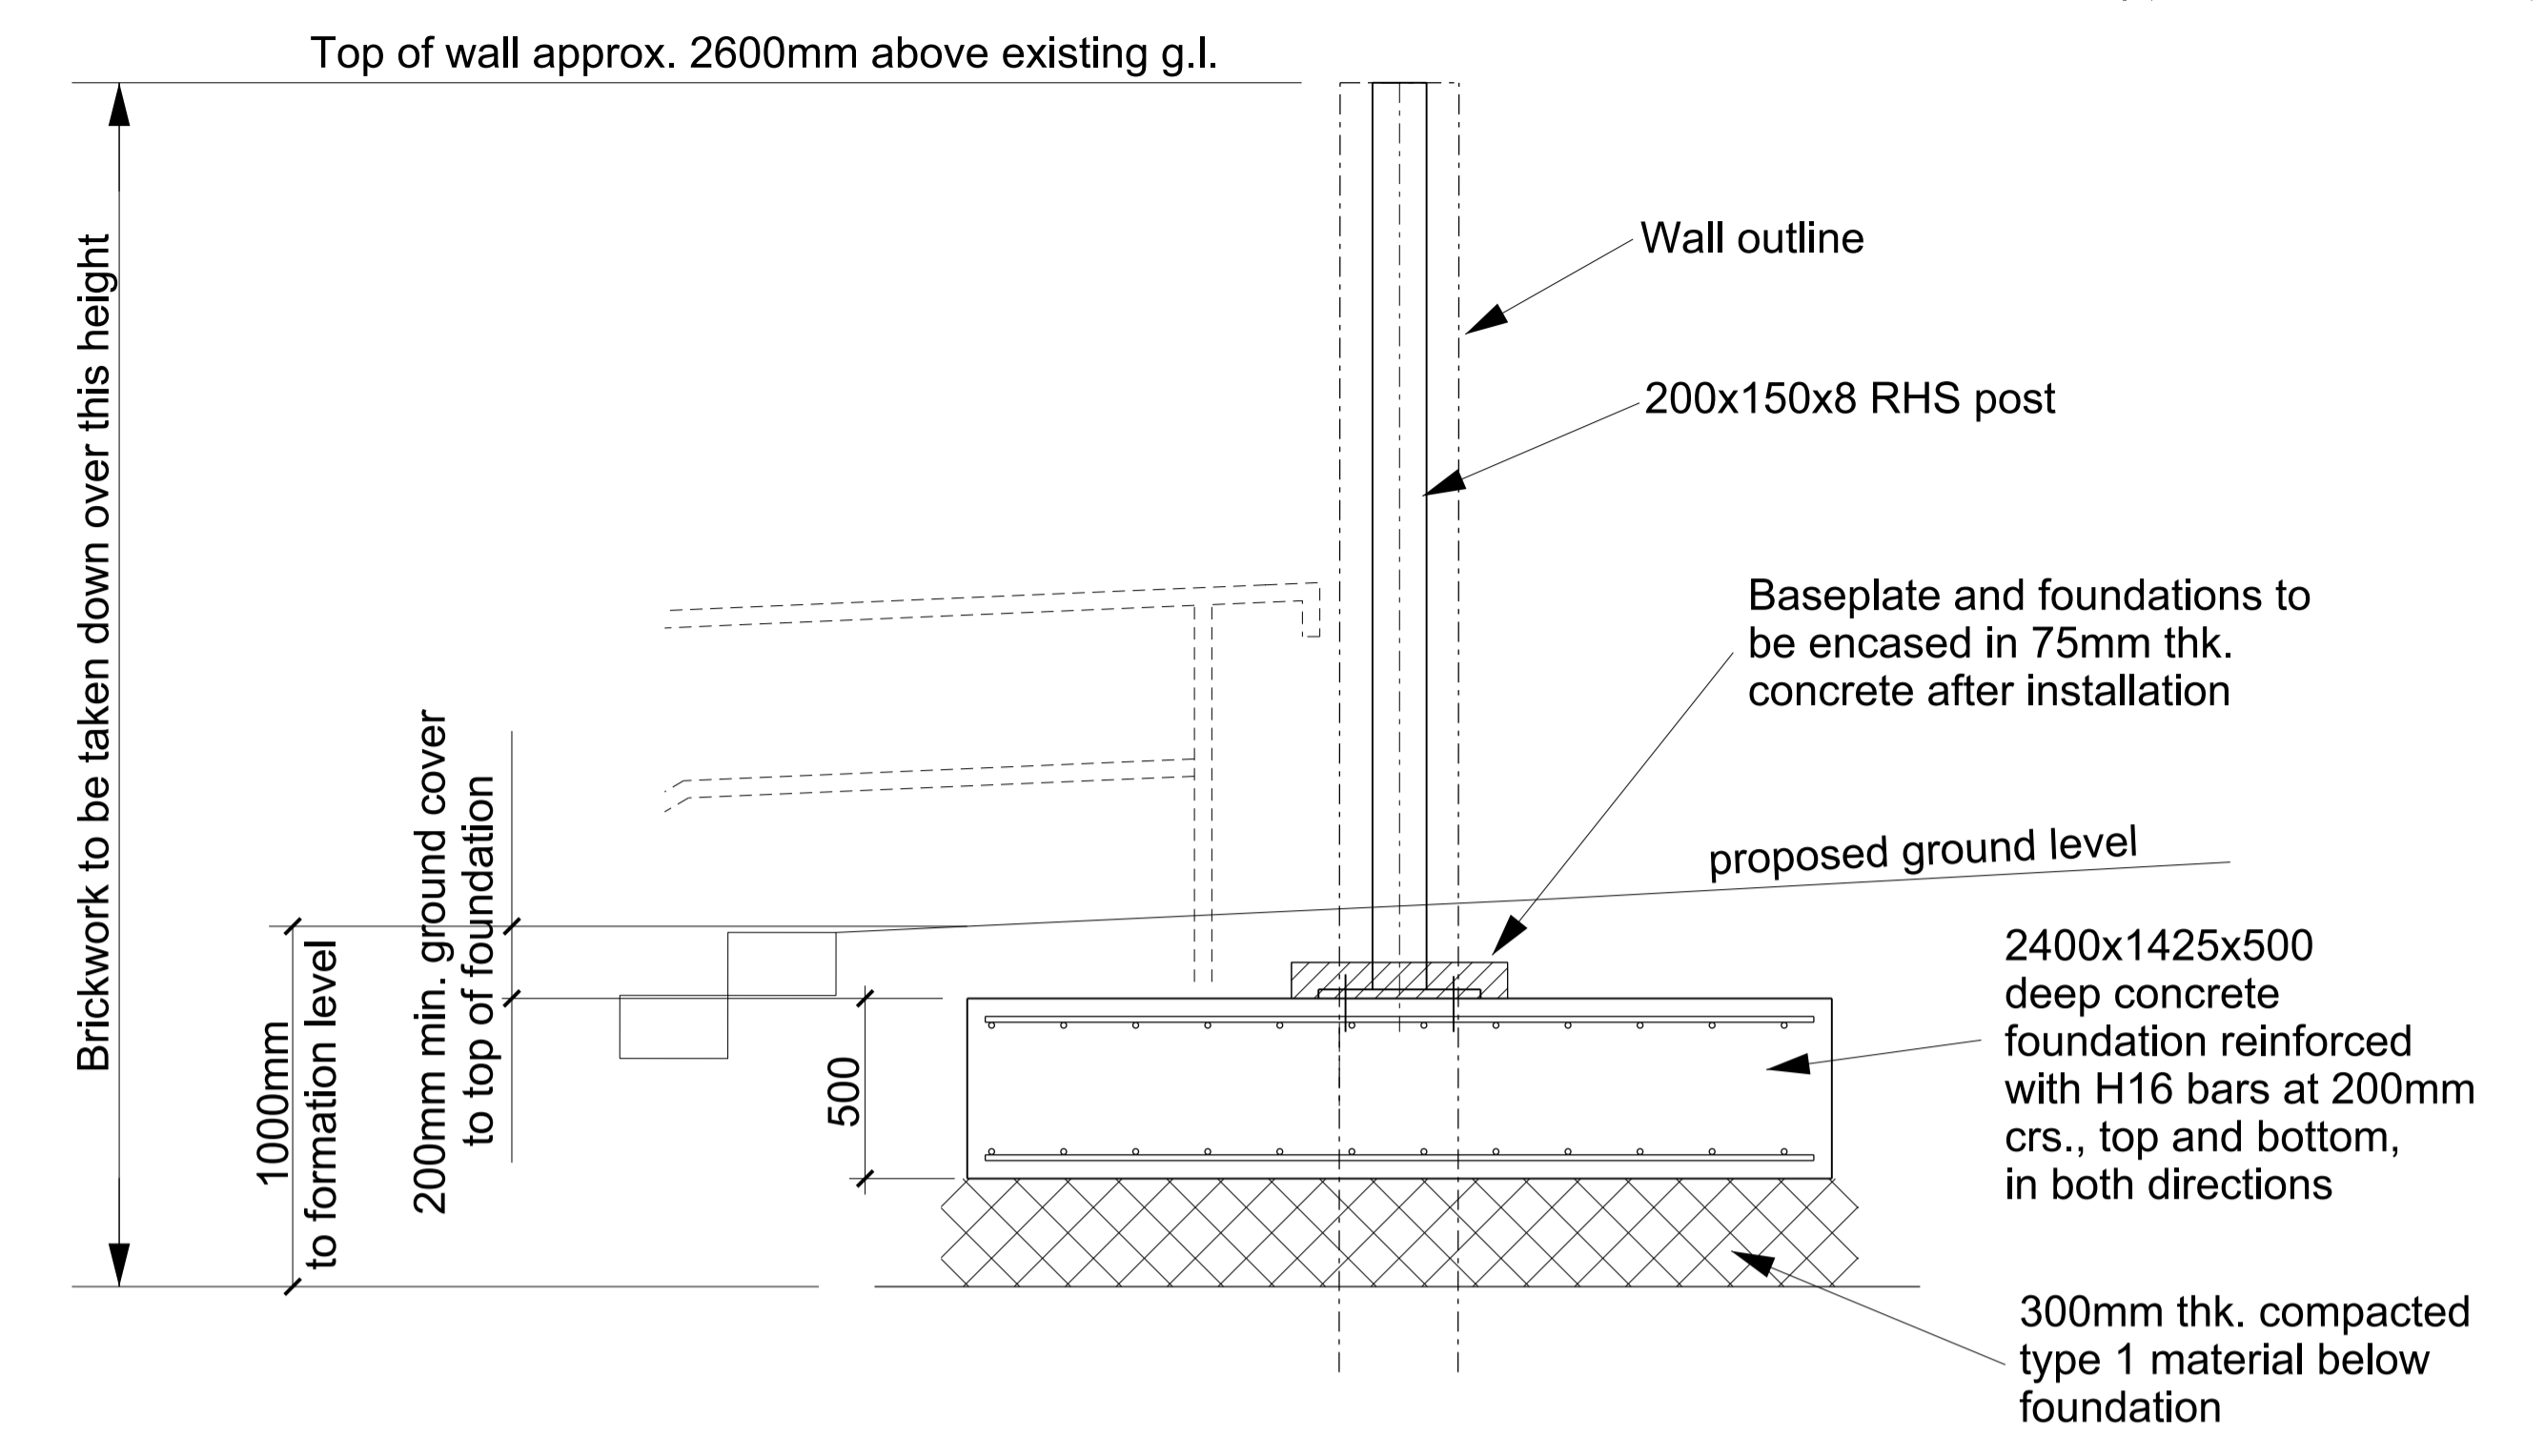

Section AA
1:20

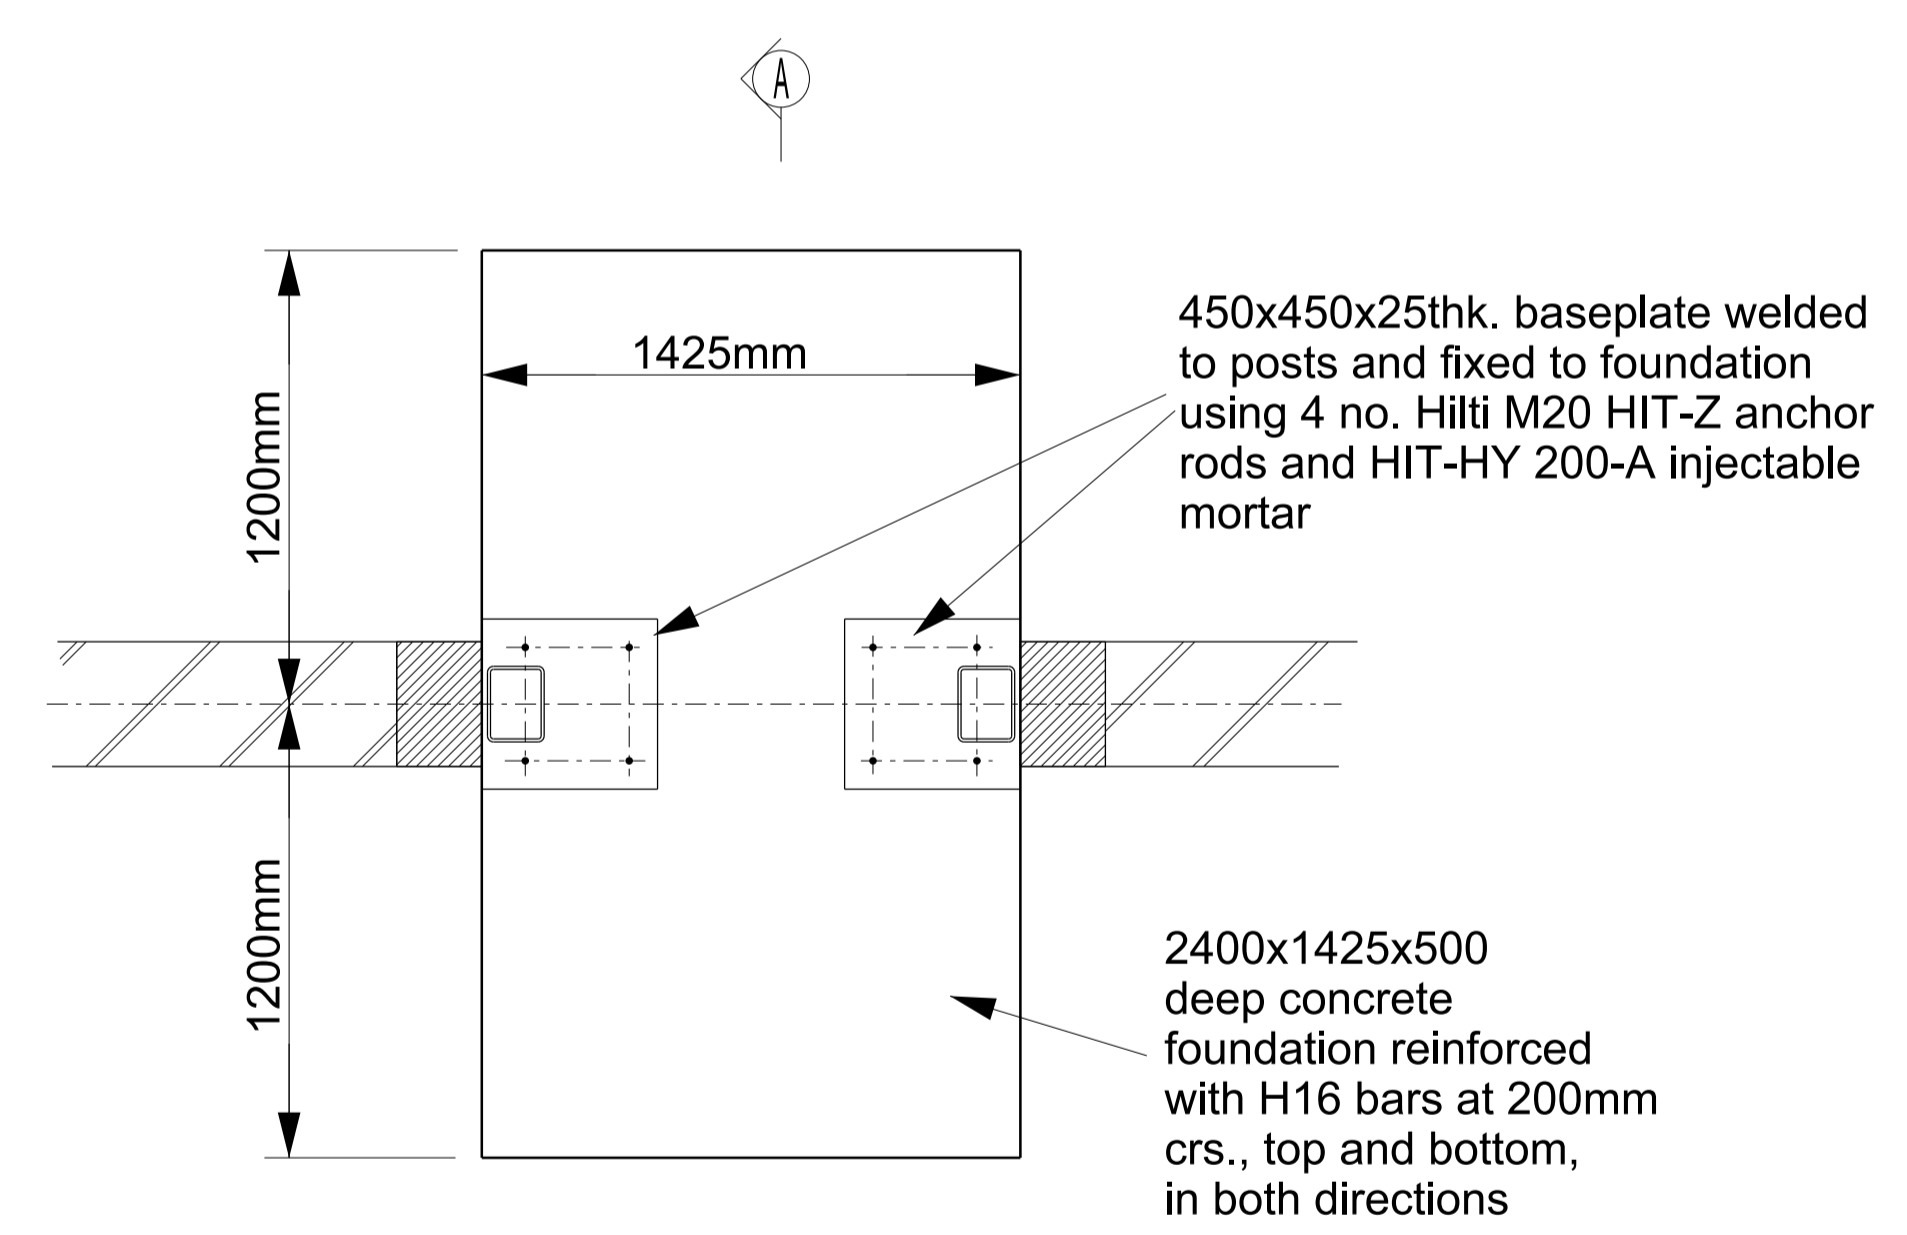

Part Plan Showing New Foundation Details
1:20

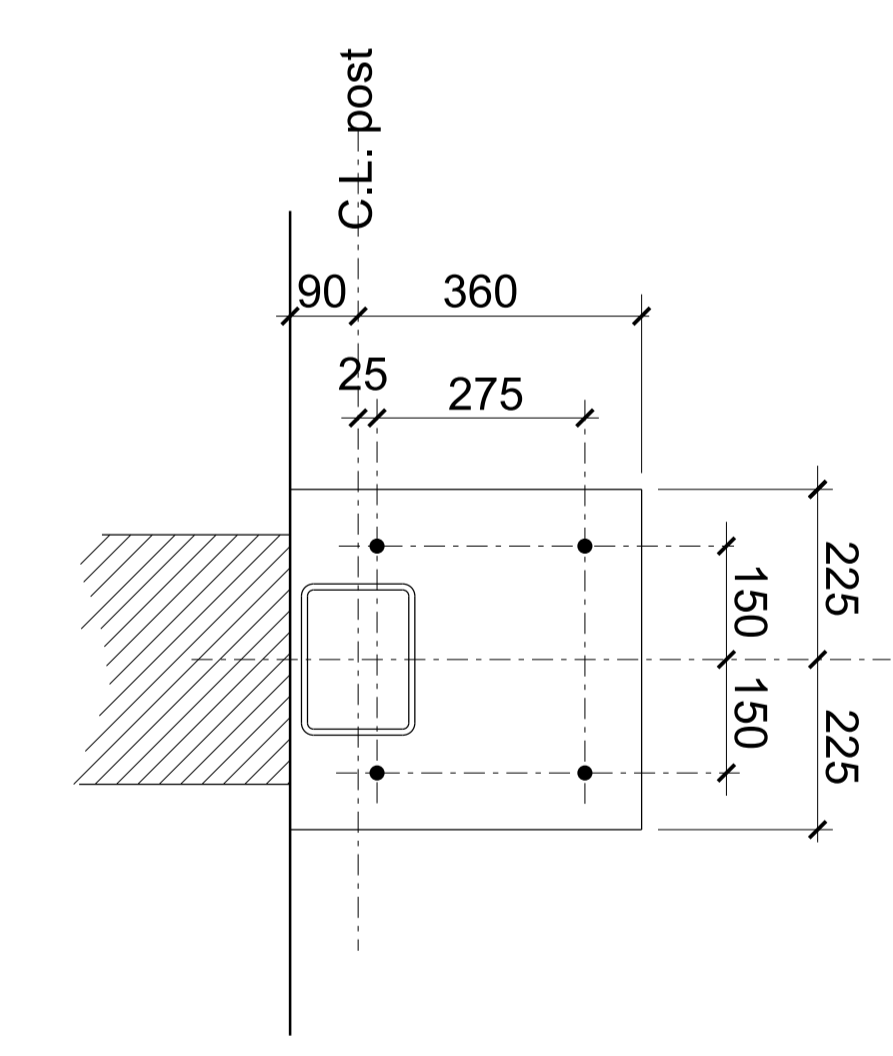

Baseplate Detail
1:10

- GENERAL NOTES**
1. RHS posts to be galvanised.
 2. Gate and associated fixings to Architect details
 3. This drawing to be read in conjunction with relevant Architect drawings

DRAWING STATUS

For Construction

Glasgow City Council
Development & Regeneration Services

Project Management & Design
231 George Street, Glasgow, G1 1RX
www.glasgow.gov.uk

Glasgow
CITY COUNCIL

Tel: 0141 287 8555 Fax: 0141 287 8444
Executive Director: Richard Brown

JOB
SUPPORTED RESIDENTIAL
ACCOMMODATION
Rodney Street

TITLE
Boundary Wall Slapping Detail

SCALE at A1	DATE	DRAWN
As shown	1.3.16	AC

JOB NO.	APPROVED
SW128001	

DRG NO.	REVISION
SL(18)30	

CAD FILE: ...sl1830 Boundary wall slapping detail.dgn
PLOTTED BY: Alan Crown ON: 08/03/2016 AT: 12:54:32

DO NOT SCALE: WORK TO FIGURED DIMENSIONS ONLY