


NOTE


This drawing is copyright and must not be reproduced in whole or in part for any purpose without the Architect's permission. Do not scale from the drawing. All dimensions must be checked and verified on site prior to manufacture. The design is provisional and to be finalised after full site investigations.

No.	Revision/Issue	Date

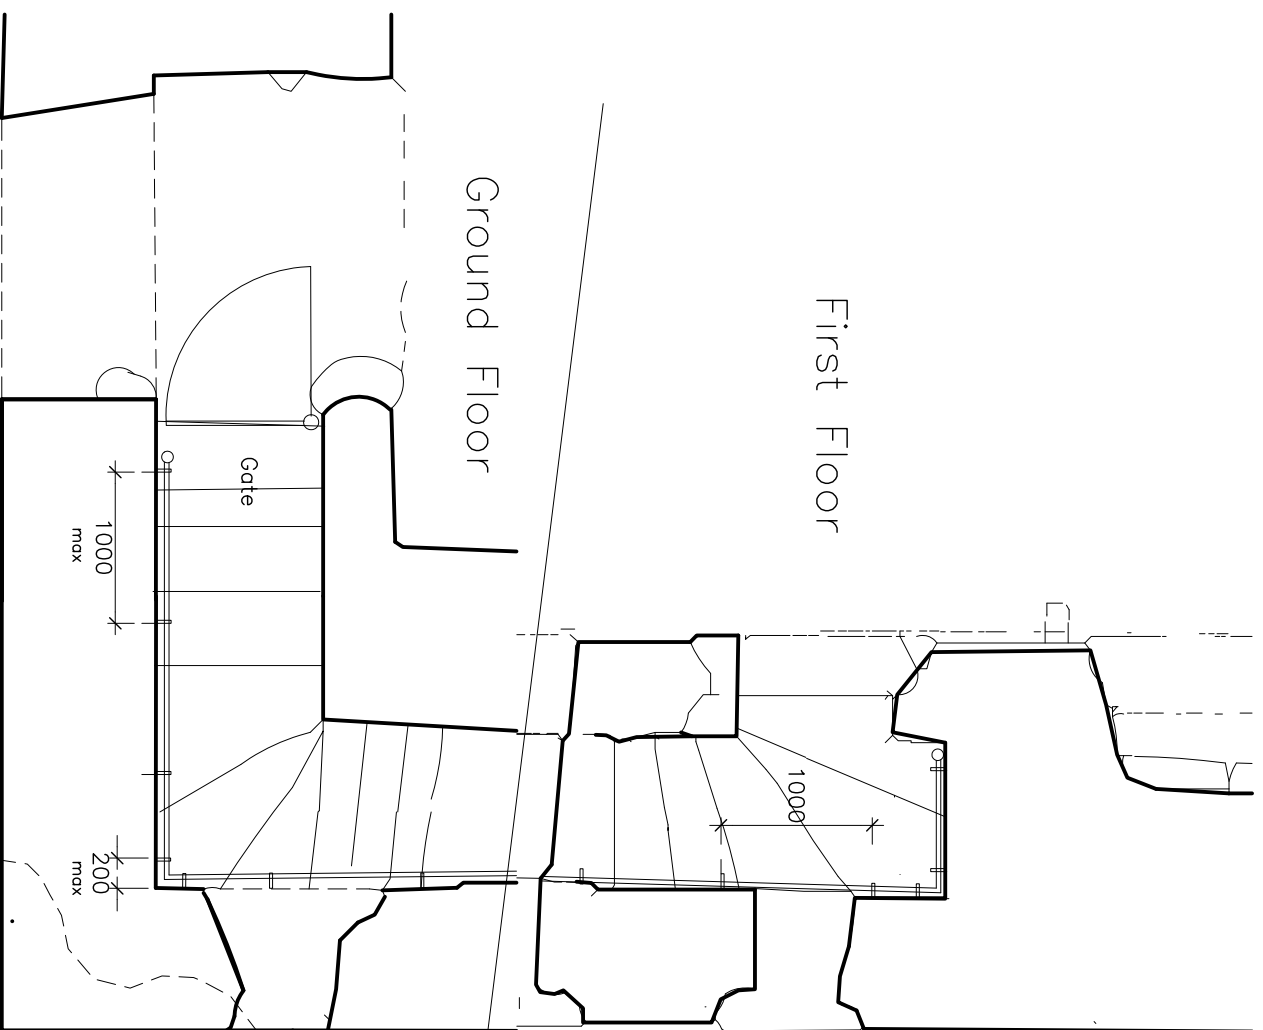

Layout

Typical Bracket

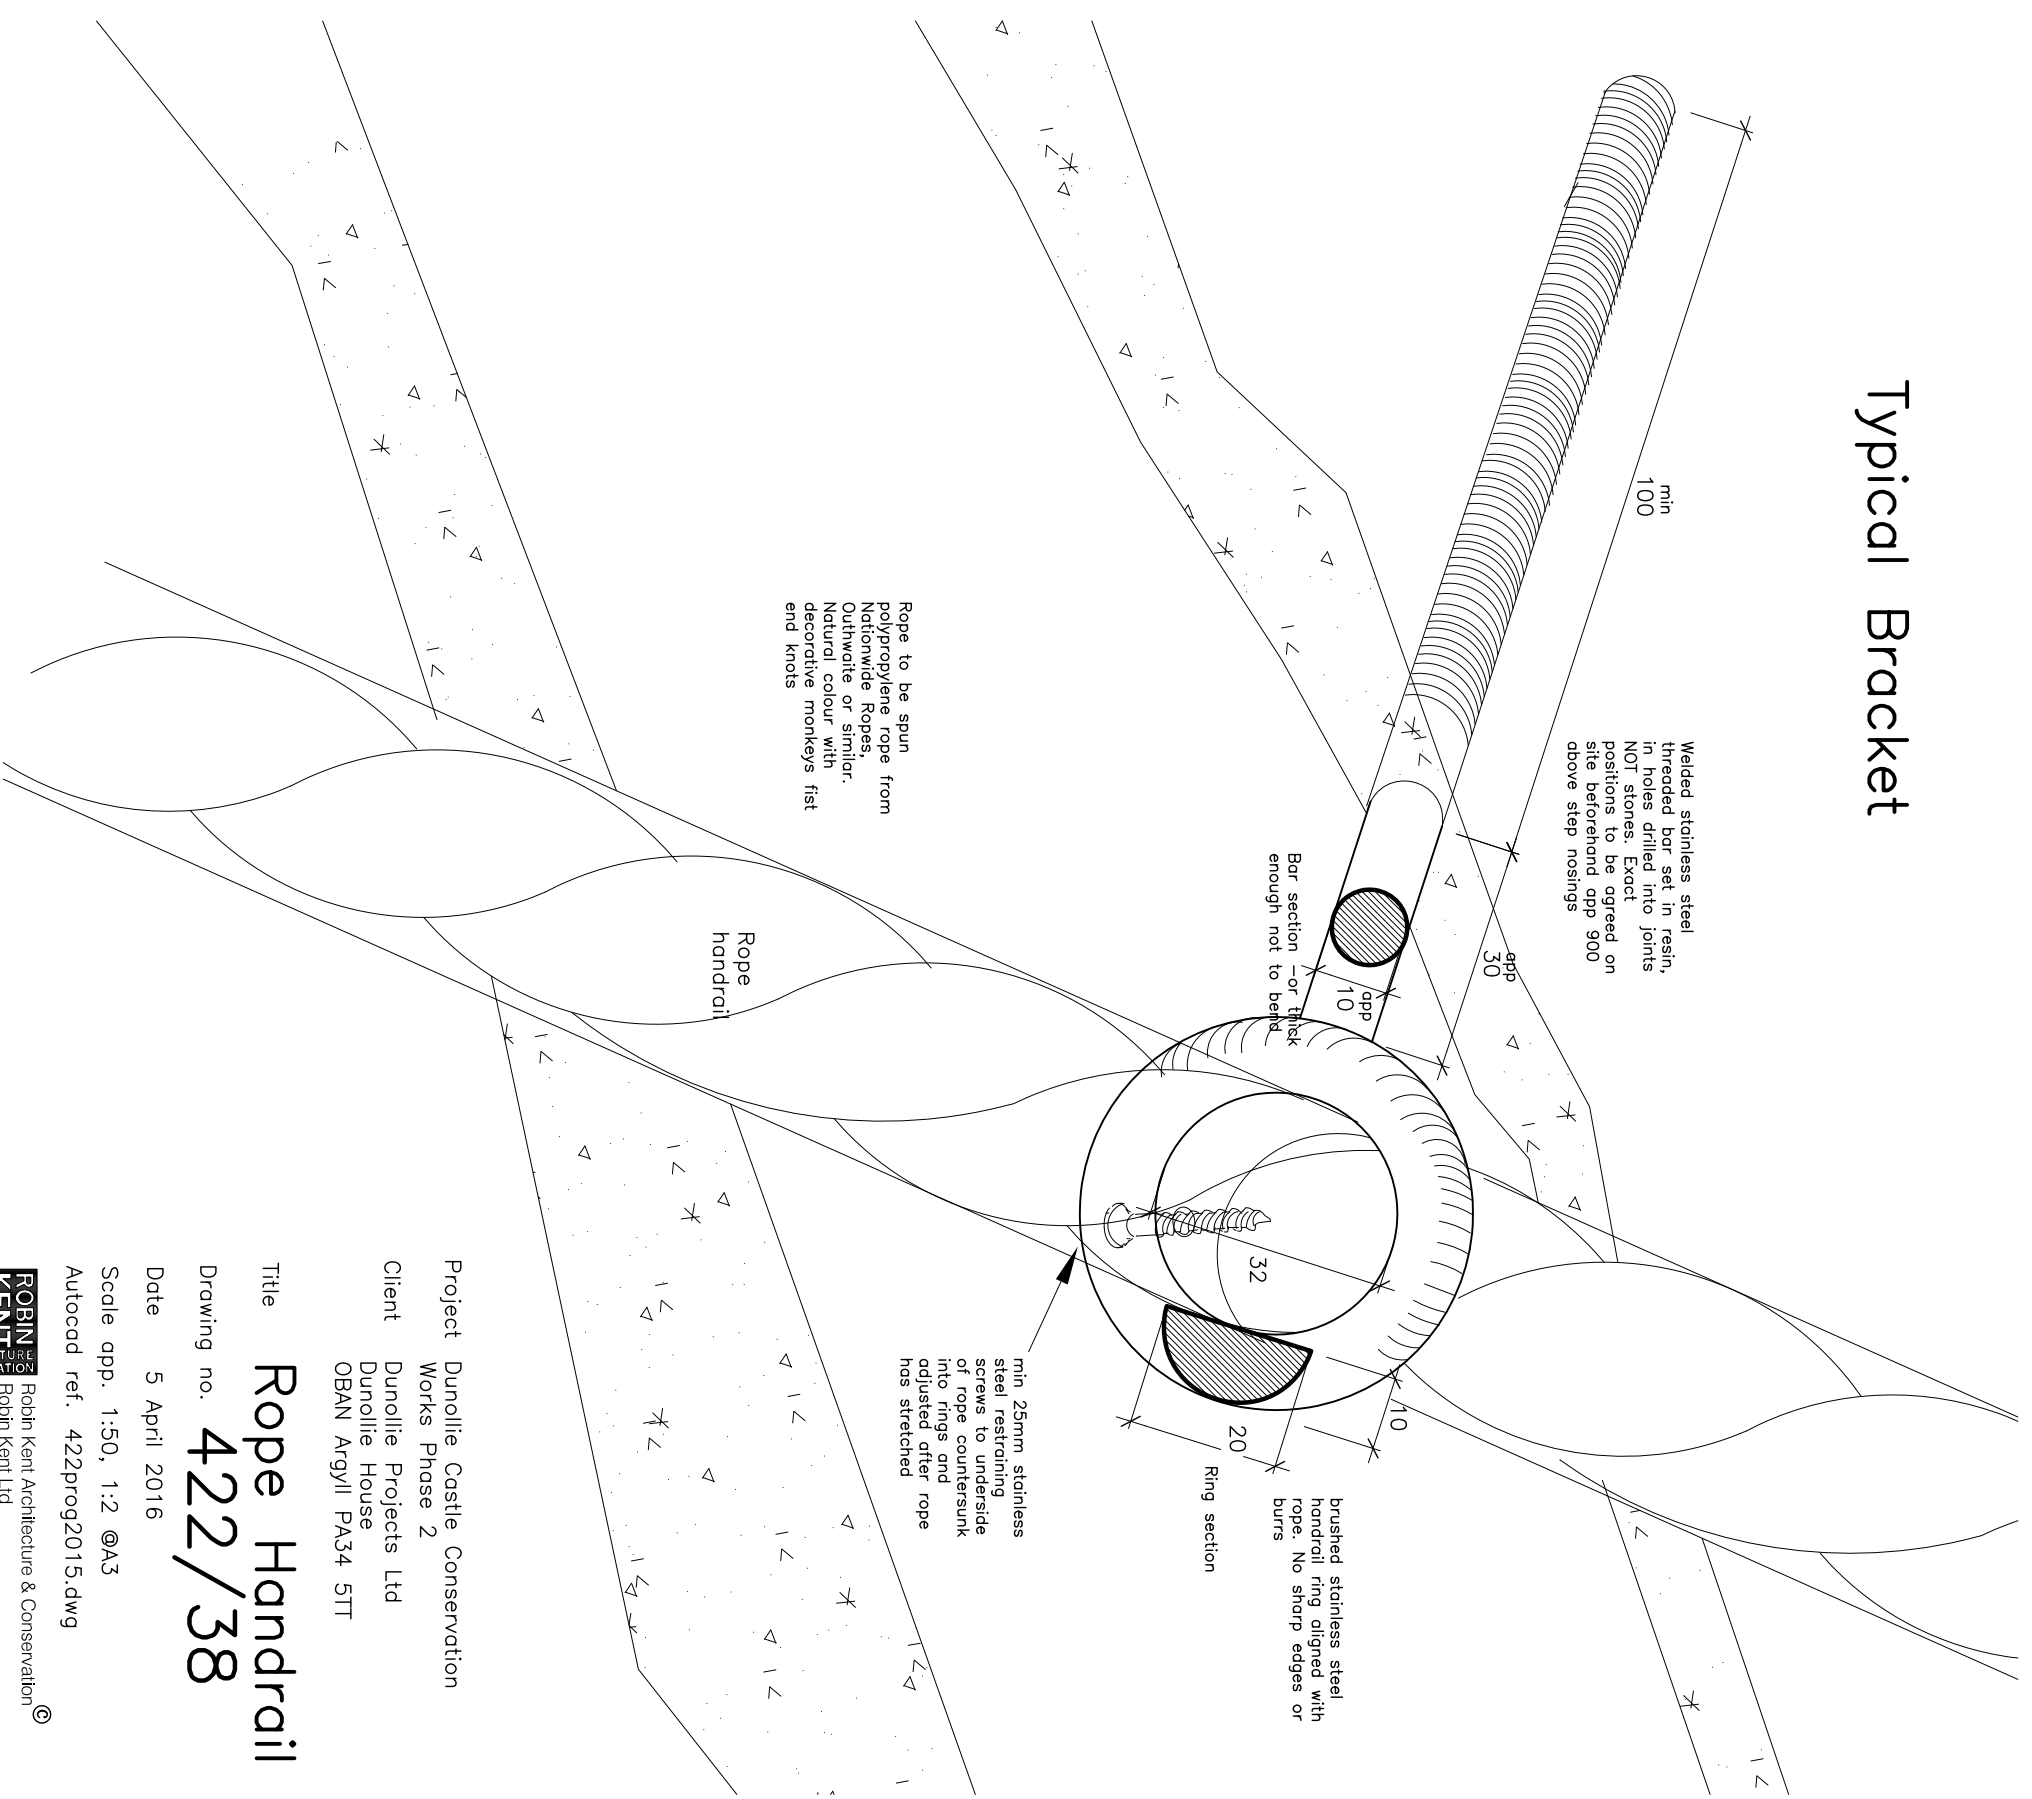

Project Dunollie Castle Conservation Works Phase 2
 Client Dunollie Projects Ltd
 Dunollie House
 OBAN Argyll PA34 5TT

Title **Rope Handrail**
 Drawing no. **422/38**
 Date 5 April 2016
 Scale app. 1:50, 1:2 @A3
 Autocad ref. 422prog2015.dwg