
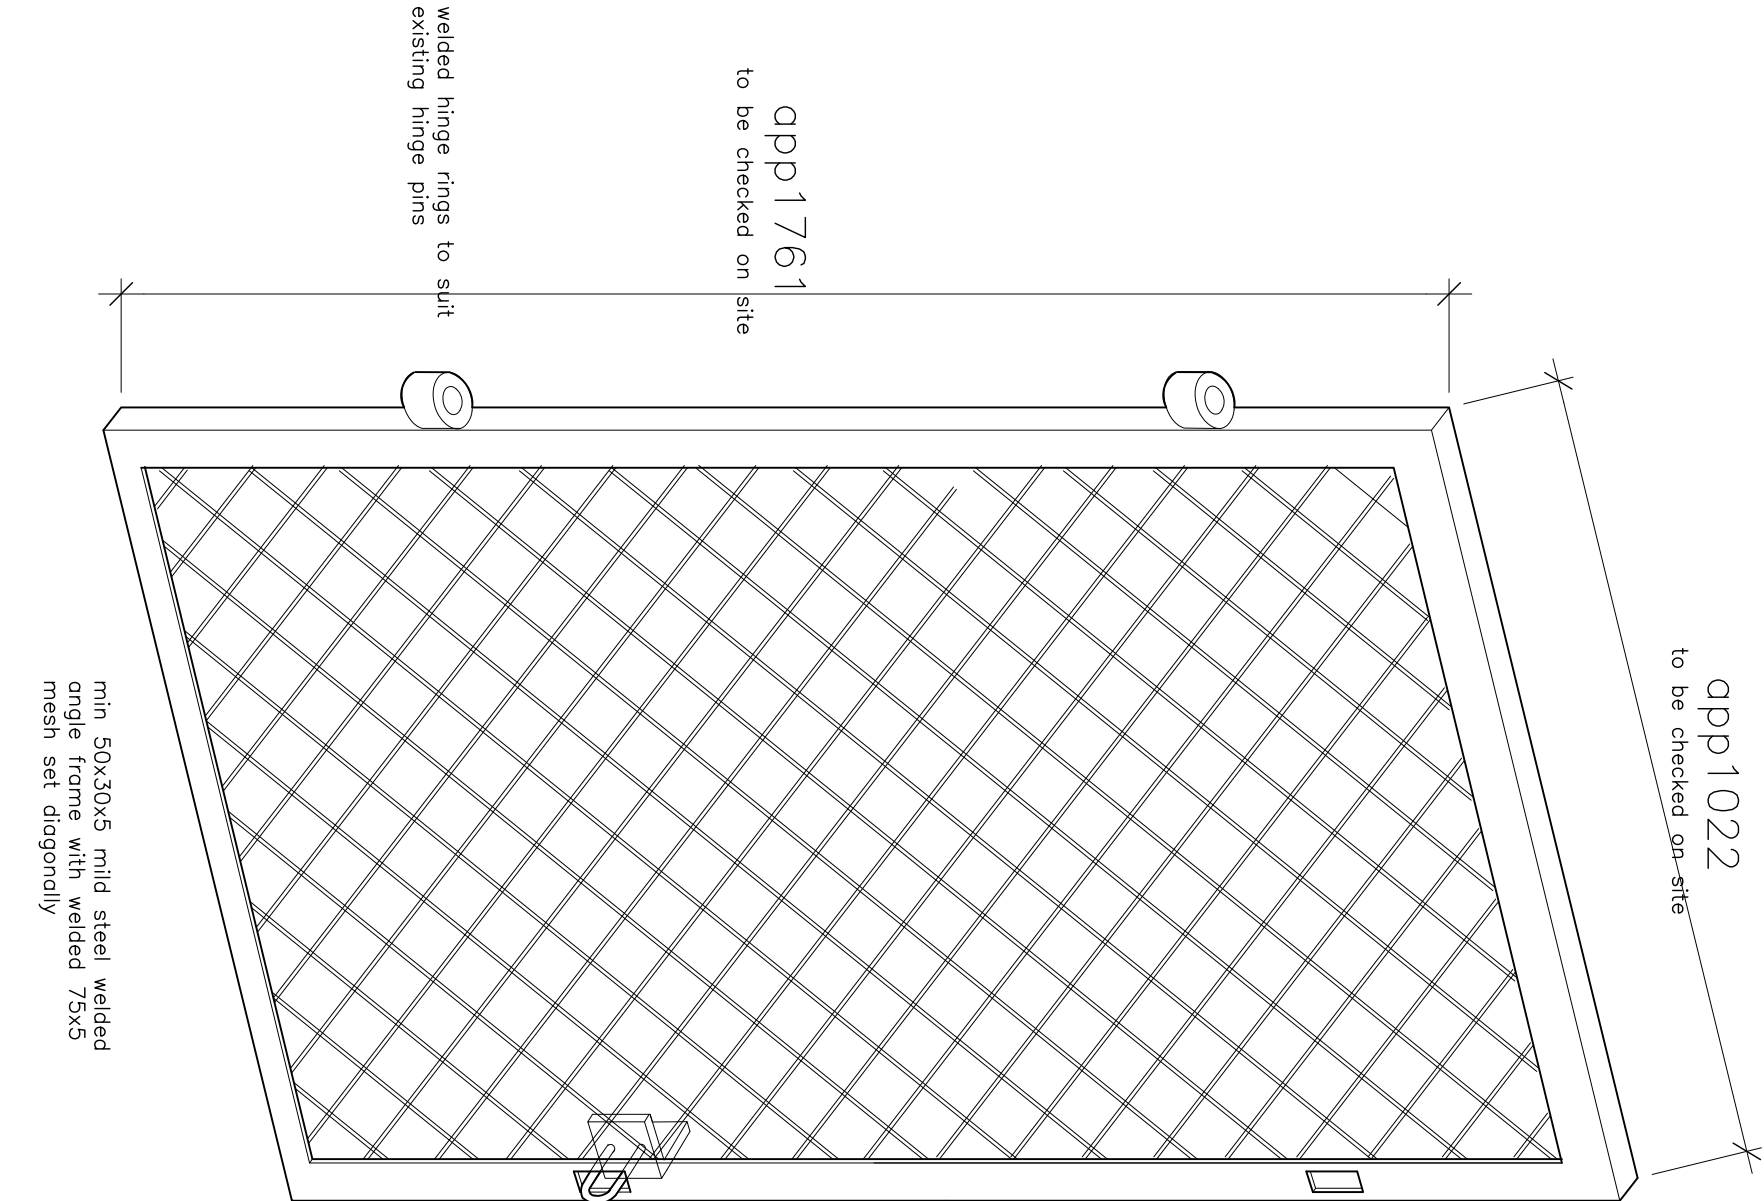


NOTES

This drawing is copyright and must not be reproduced in whole or in part for any purpose without the Architect's permission. Do not scale from the drawing. All dimensions are minimum and approximate and the must be verified and checked on site prior to manufacture. The design is to be finalised after full site investigations and agreed with the Metalworker prior to manufacture.

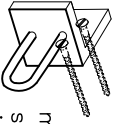

 min 100xno10 stainless steel screw / rawlbolt fixings to suit joints

min 75x75x10 stops with staples suitable for padlocks –exact locations to be agreed on site

Temporary Gate to Stairs
—see Drawing 422/38 for Location

All fixings to be into joints only and positions to be approved. Metalwork to be hot dip galvanised and painted using micaceous iron oxide primer and high spec. black paint.

No.	Revision/Issue	Date

Project Dunollie Castle Conservation
Works Phase 2
Client Dunollie Projects Ltd
Dunollie House
OBAN Argyll PA34 5TT

Title Gate
Drawing no. 422/41
Date 6 April 2016
Scale app. nts
Autocad ref. 422prog2015.dwg