
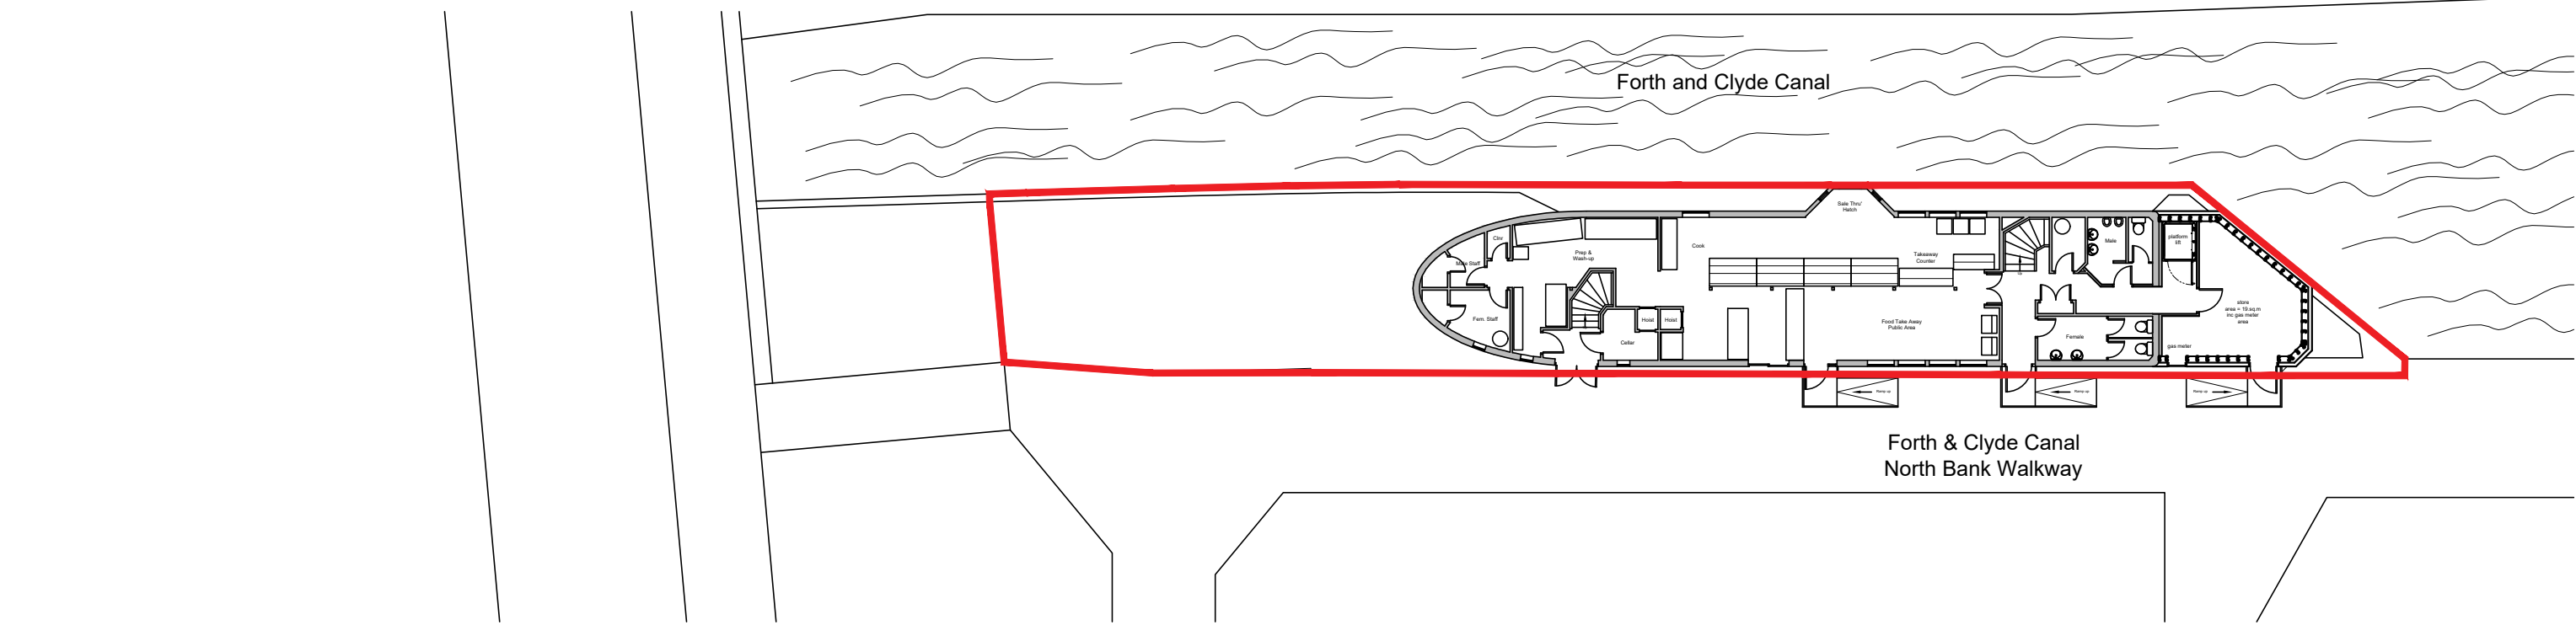
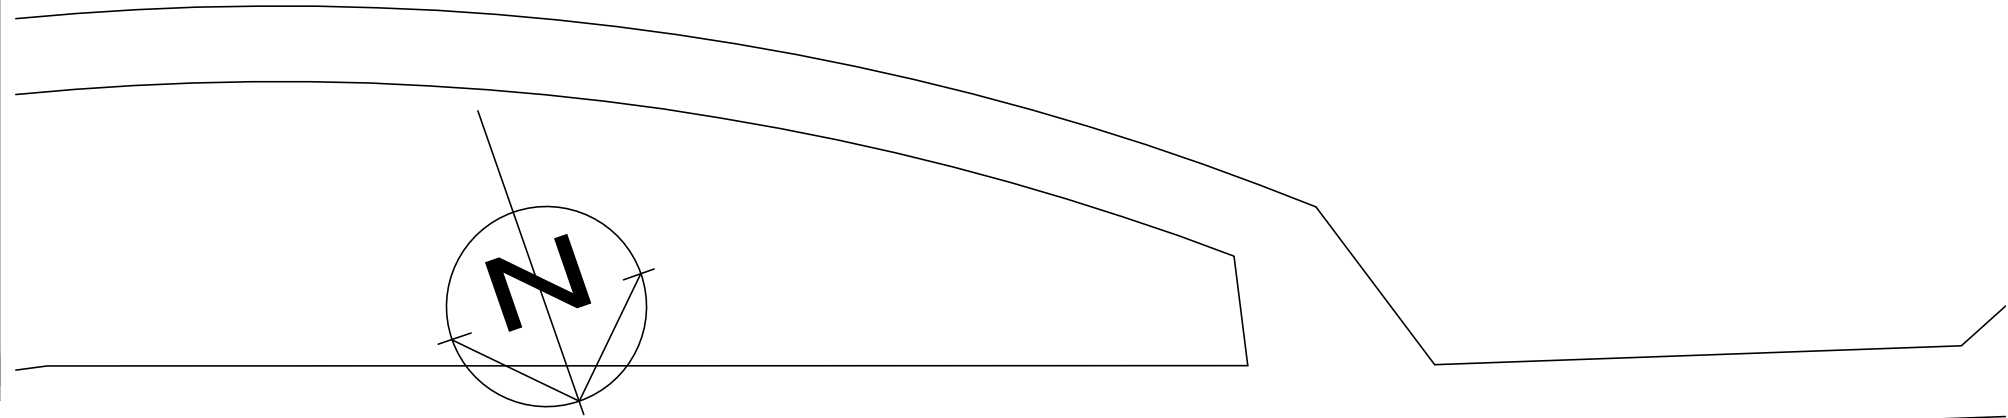


Location & Site


Scale 1:1250 and 1:250 @ A3

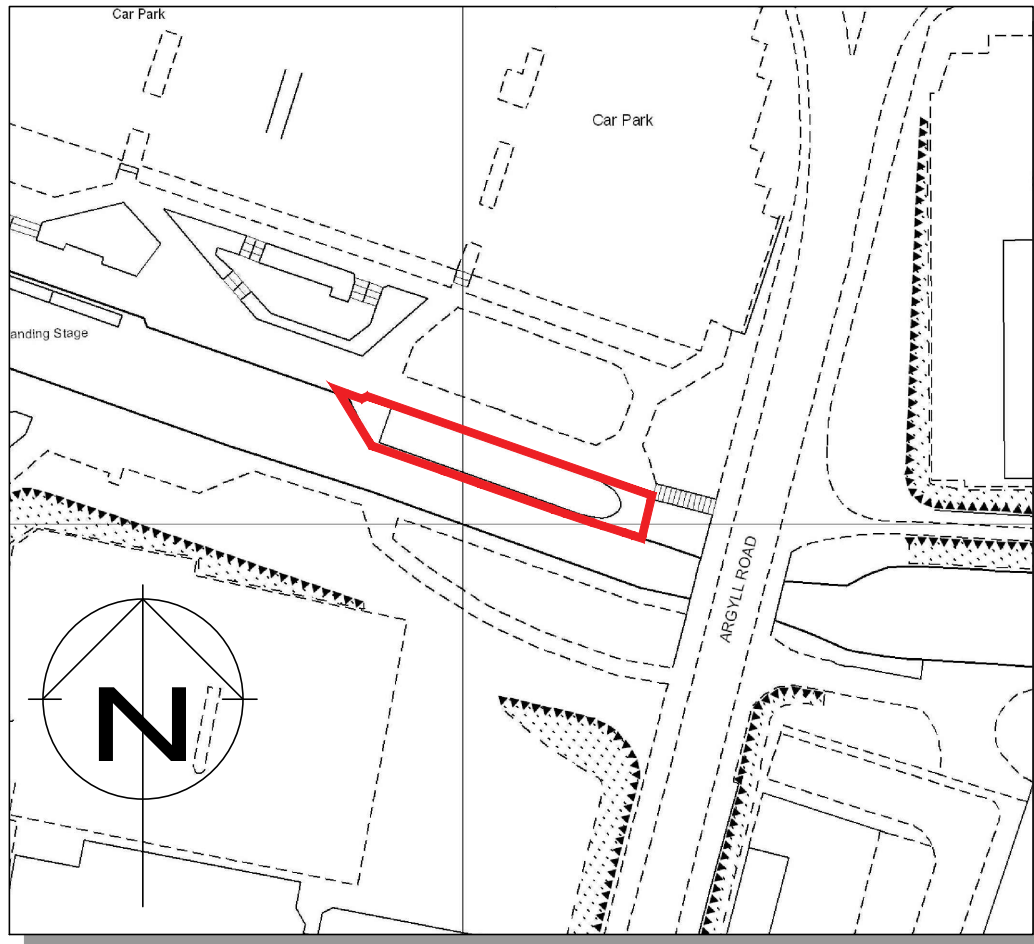

McMONAGLES
THE ULTIMATE EXPERIENCE IN FISH & CHIPS

date	Mar'16		
drawn	DF		
job ref.	MCMON		
dwg. no.	LP01		
print size	A3		
		Rev	

project:
**McMonagles
Restaurant,
Argyll Road,
Clydebank**

 **CBUILD**
chartered building engineer
S3 Building Design Ltd.
8 Menzies Drive
Fintry, G63 0YG
t: 07795 681496
e: dfcbe@outlook.com
w: www.s3building design.com

