


Forth and Clyde Canal

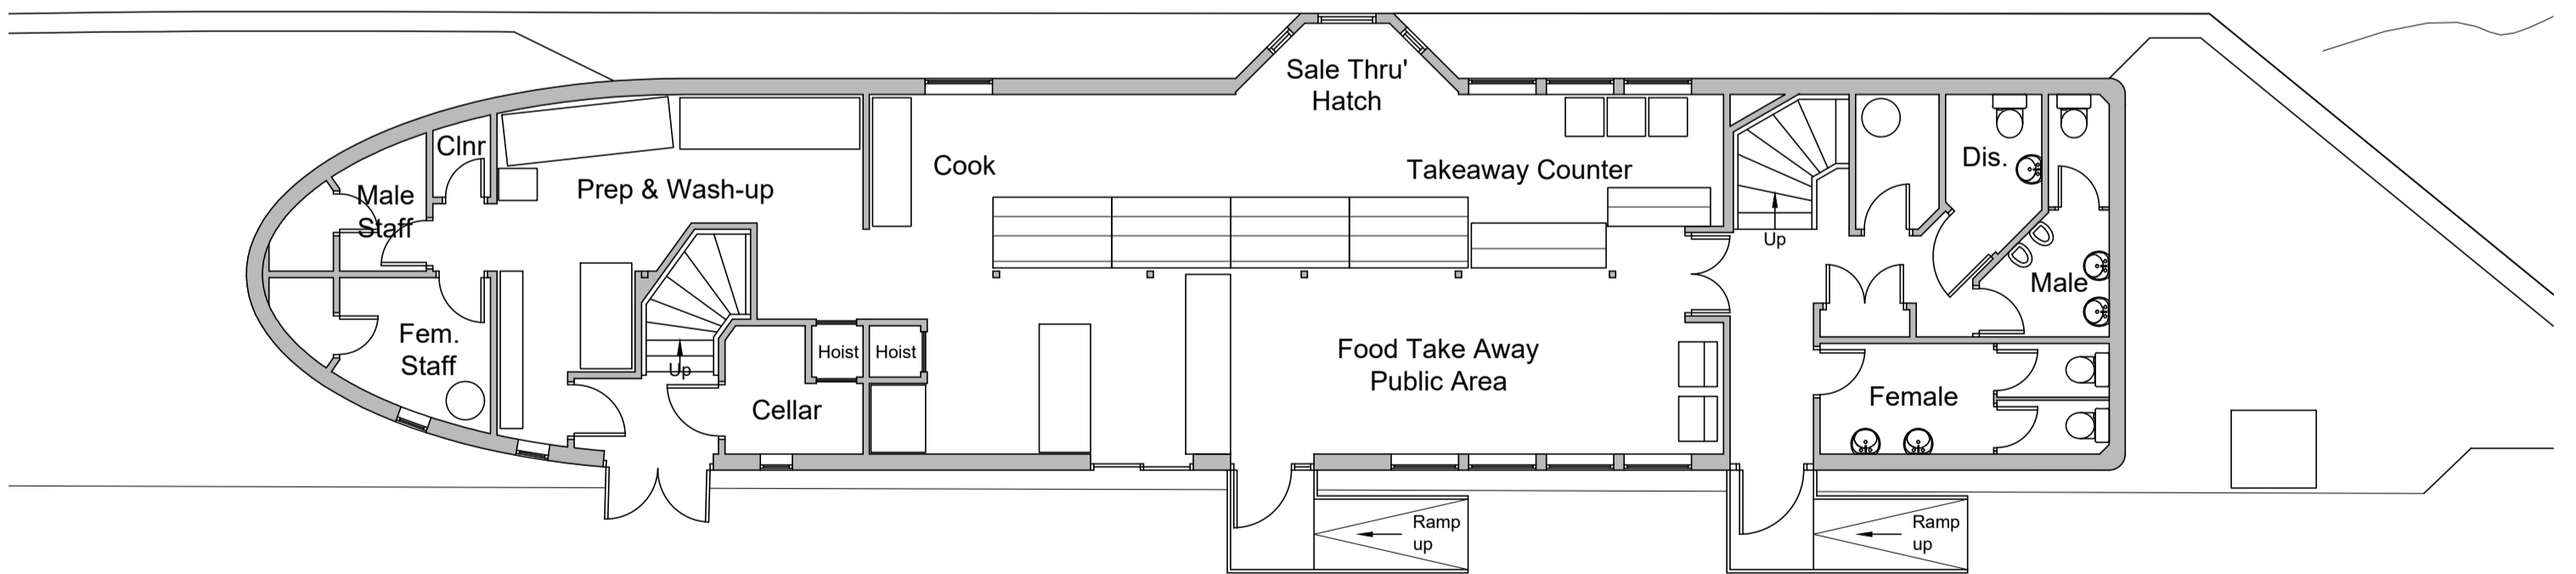

Forth & Clyde Canal North Bank Walkway

existing

McMONAGLES
THE ULTIMATE EXPERIENCE IN FISH & CHIPS

date	Jan'16		
drawn	DF		
job ref.	MCMON		
dwg. no.	AL(0)01		
print size	A2		
Rev			

project:
McMonagles Restaurant,
Argyll Road,
Clydebank

S3 Build
chartered building engineer
S3 Building Design Ltd.
8 Menzies Drive
Fintry, G63 0YG
t: 07795 681496
e: dfobe@outlook.com
w: www.s3buildingdesign.com

