


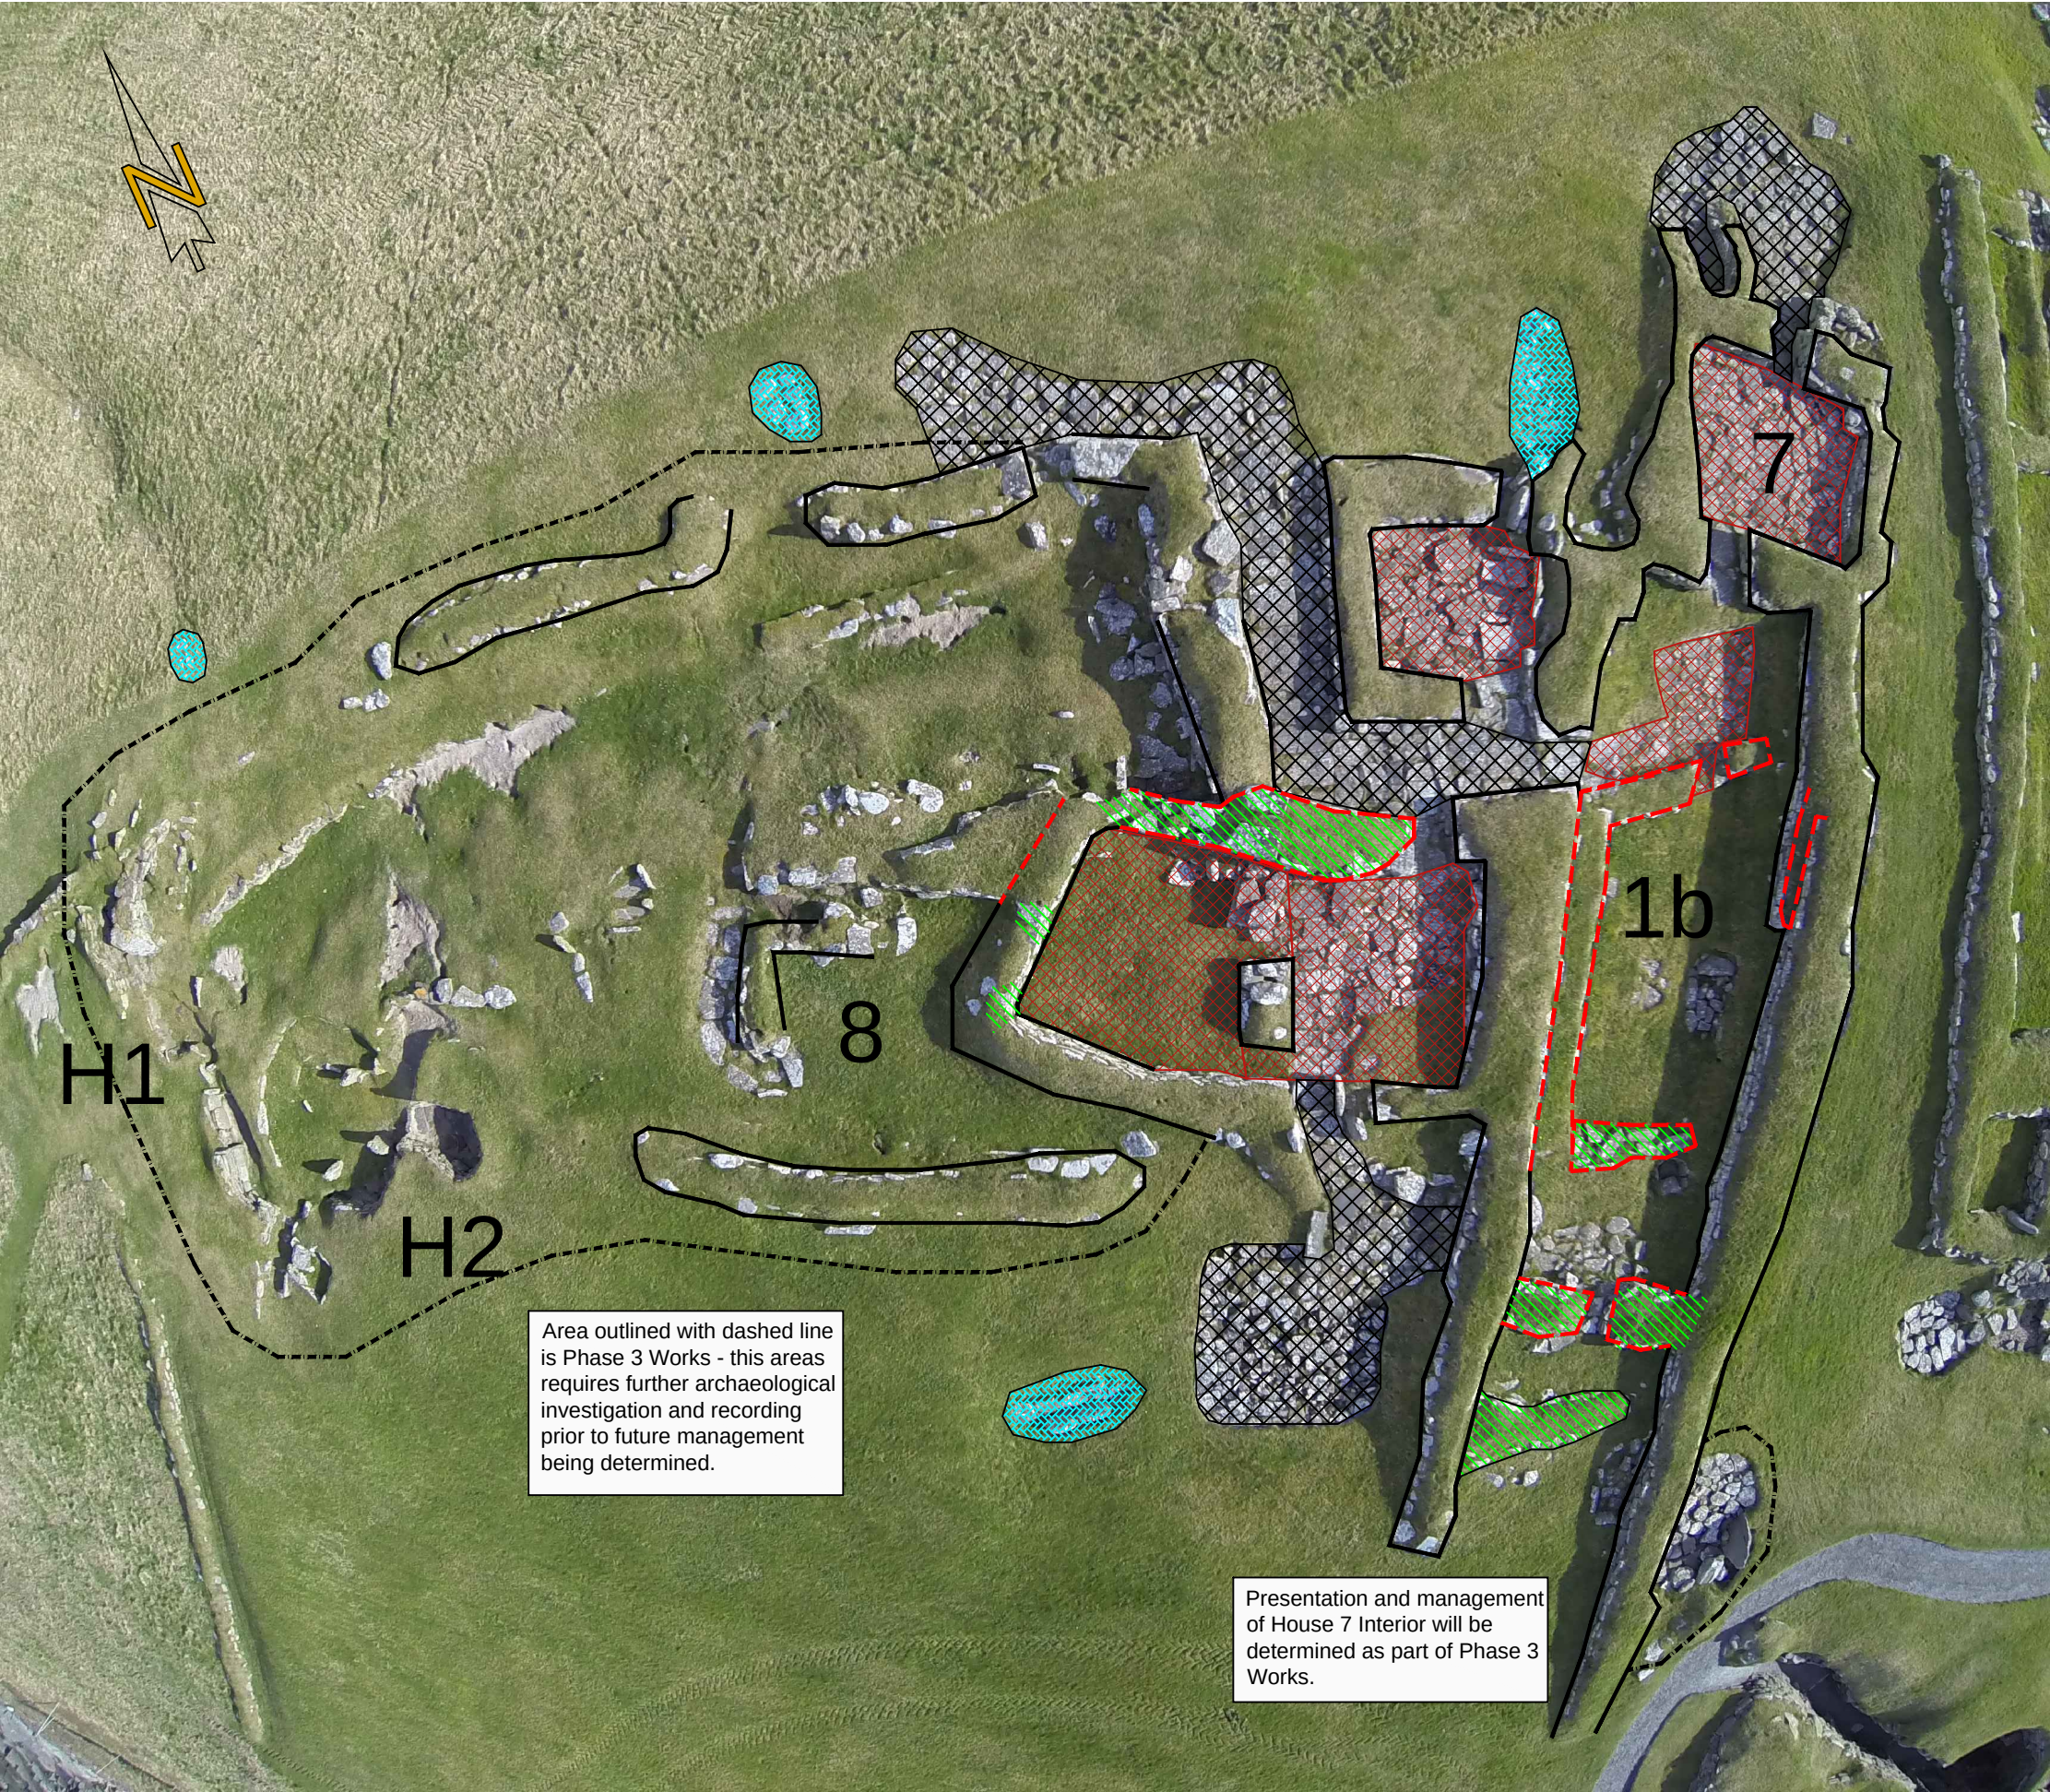


Area outlined with dashed line is Phase 3 Works - this areas requires further archaeological investigation and recording prior to future management being determined.

Presentation and management of House 7 Interior will be determined as part of Phase 3 Works.

KEY

- Maintain wall line at present, avoiding turf becoming overgrown but ensuring full turf cover.
- Full extent of wall line/feature unclear and requires turf stripping to clarify or identify extent.
- Different phases where distinction needs to be kept clear
- Wall lines where turf capping needs to be reinstated
- Exterior Paths, archaeological - Weed & Whin
- Hearth Areas - use Red Whin
- Interior Surfaces: Remove turf where present and replace with Interior Whin; retain paving where present and remove vegetation, filling voids with Interior Whin
- Area to be reburied/turf covered.

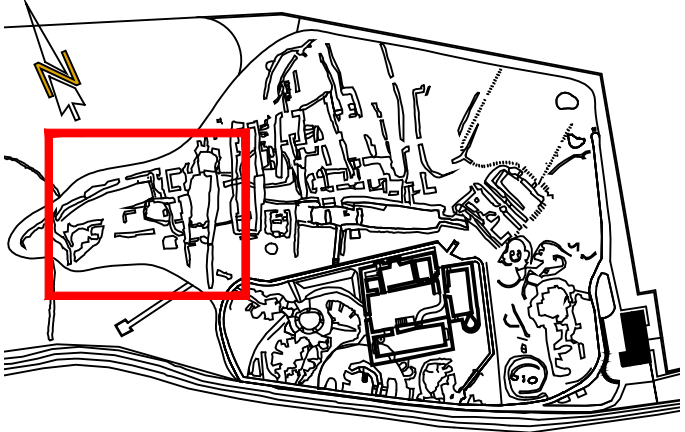

This map is reproduced from Ordnance Survey material with the permission of Ordnance Survey on behalf of the Controller of Her Majesty's Stationary Office © Crown Copyright.

Unauthorised reproduction infringes Crown Copyright and may lead to prosecution or civil proceedings.
Historic Scotland Licence No. 100017606 (2015).

SMC

MONUMENT	Jarlshof
PROJECT	Ground Texture Re-interpretation SMCP Application



HISTORIC SCOTLAND

ALBA AOSMHOR

PROJECT DRAWING NUMBER	1 of 6		
SCALE	NTS	ARCHITECT	M Pendery
DATE	Aug 2015	DRAWN BY	M Jack
ARCHIVE NUMBER	568-174-278		